

SOUTH 759.31' &
EAST 559.31'
FR. N. 1/4
COR.

PART OF N.E. 1/4 SEC. 23, T. 5 N., R. 1 W., S.L.B. & M.
WOODLAND HILLS SUBDIVISION NO. 1

192

LOTS 7-13

TAXING UNIT 159

IN WEBER COUNTY

PREFIX 07-192

SCALE 1" = 50'

SEE
PAGE
87

SEE PAGE 170


SEE PAGE 91

SEE PAGE 191

7' UTILITY & DRAINAGE EASEMENT
EACH SIDE PROPERTY LINES AS
INDICATED BY DASHED LINES

FOR COMPLETE ENG. DATA
SEE ORIG. DED. PLAT IN
BOOK 19, PAGE 84

W.F.J. 9-76

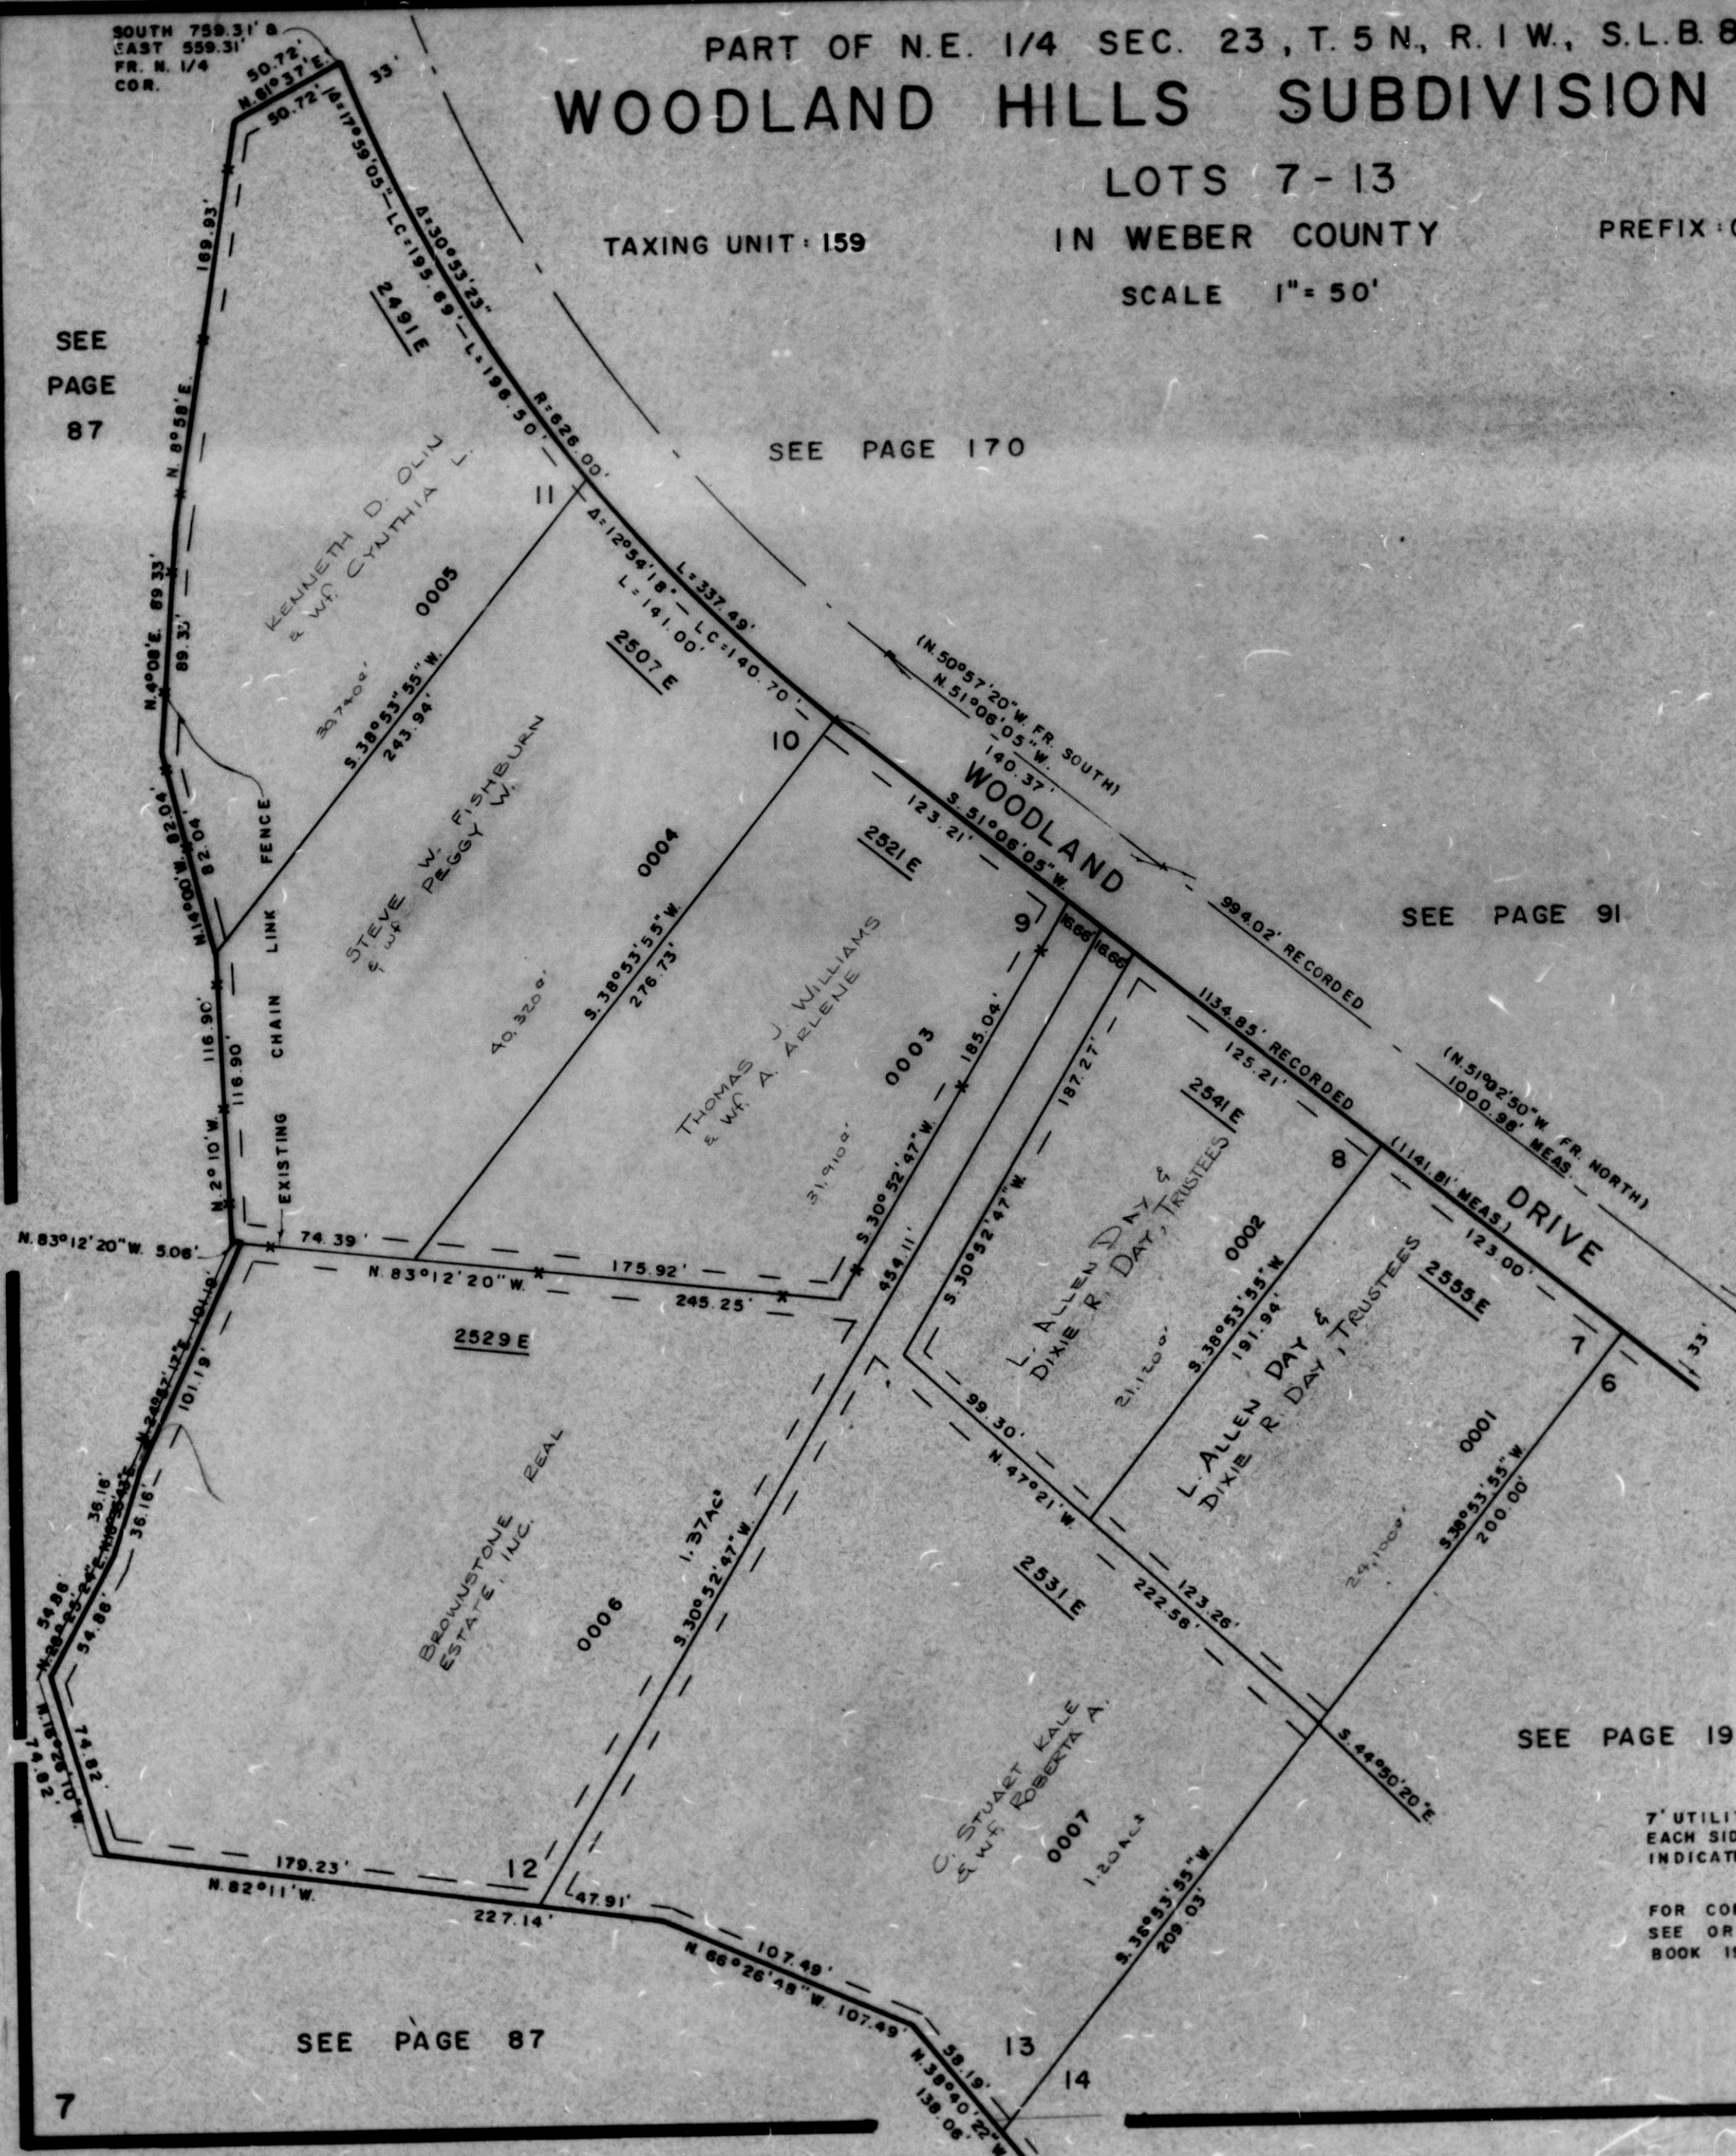

SEE PAGE 87

7