

PART OF N.E. 1/4 SEC. 23, T.5N., R.1W., S.L.B. & M.
WOODLAND HILLS SUBDIVISION NO. 1

LOTS 7-13
 IN WEBER COUNTY
 SCALE 1" = 60'

TAXING UNIT: 159


SOUTH 759.31' &
 EAST 559.31' FR.
 N. 1/4 COR.

SEE PAGE 170

SEE PAGE 91

SEE PAGE 513

(A)
 KARA LEFF LIVING TRUST
 DTD SEPT. 17, 2013
 071920008
 4285 SQ. FT.

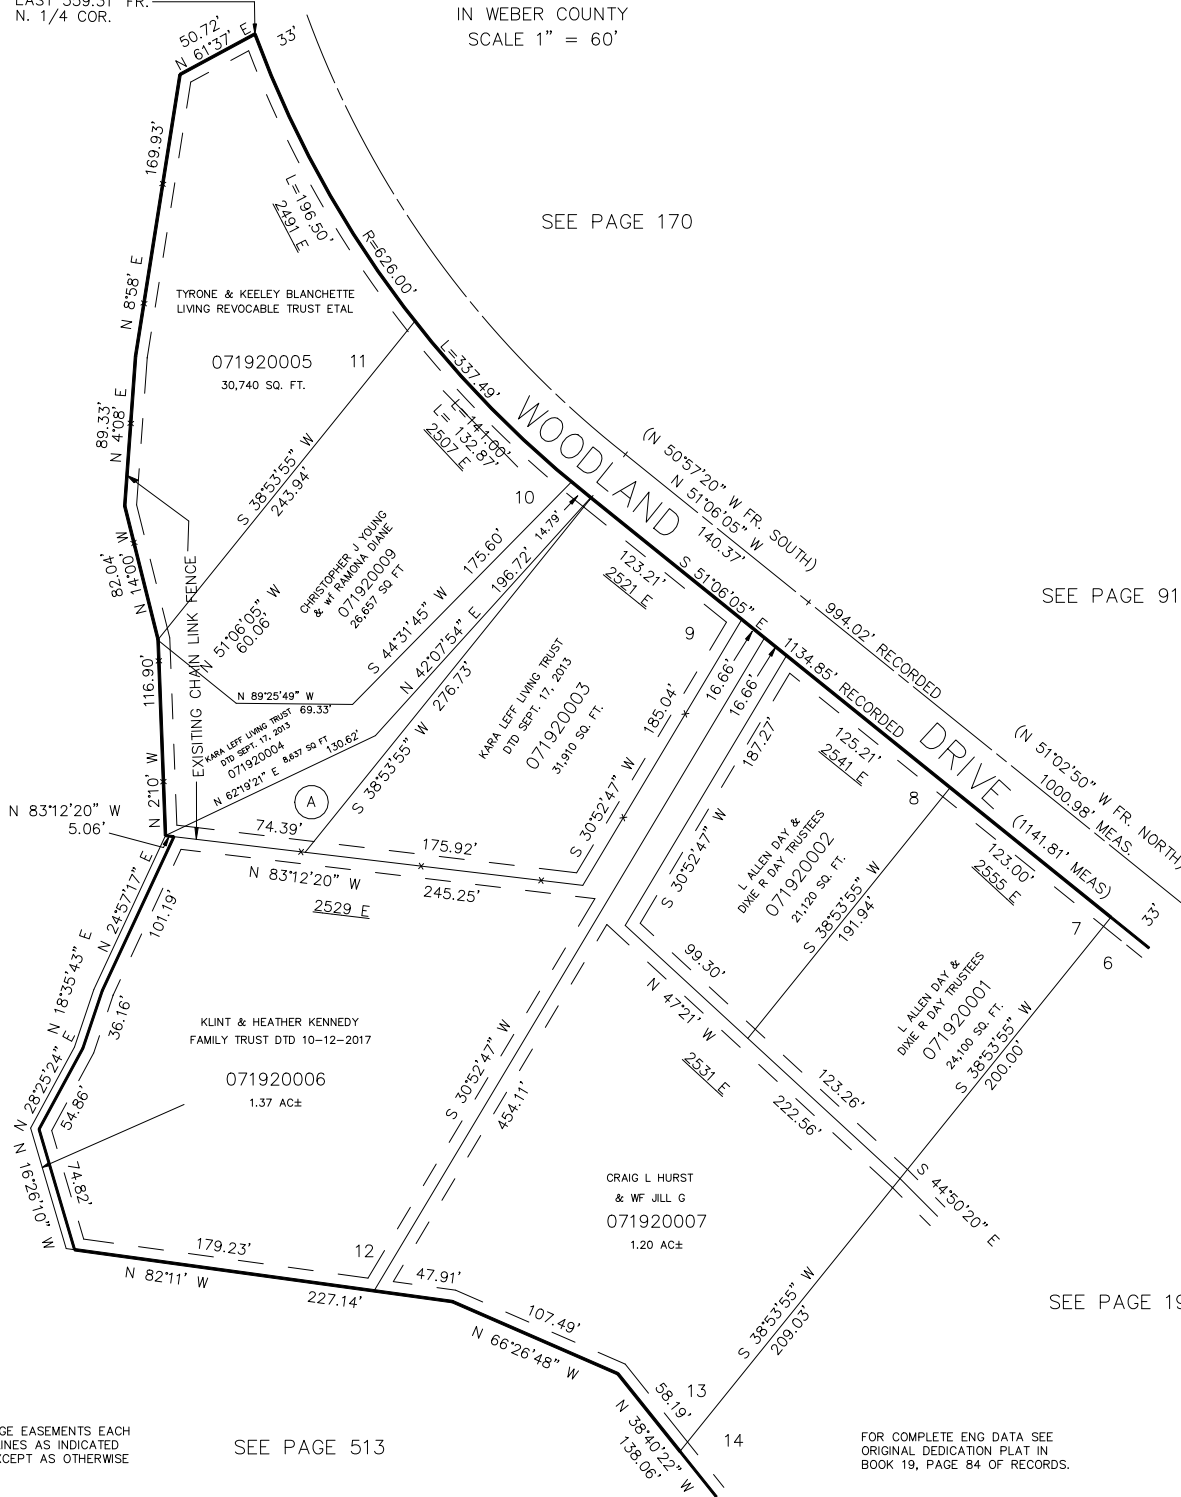

SEE PAGE 513

SEE PAGE 191

7' UTILITY & DRAINAGE EASEMENTS EACH
 SIDE OF PROPERTY LINES AS INDICATED
 BY DASHED LINES EXCEPT AS OTHERWISE
 SHOWN.

FOR COMPLETE ENG DATA SEE
 ORIGINAL DEDICATION PLAT IN
 BOOK 19, PAGE 84 OF RECORDS.