

PART OF N 1/2 SEC. 23, T. 5 N., R. 1 W., S. L. B. & M.
WOODLAND HILLS SUBDIVISION NO. 2

193

AMENDED PLAT
 LOTS 16-24
 IN WEBER COUNTY

TAXING UNIT: 54, 58

PREFIX: 07-193

SCALE 1" = 60'


EXCEPT WHERE OTHERWISE SHOWN
 ALL LOTS OWNED BY
 TITLE INSURANCE AGENCY
 OF UTAH, INC.

SEE PAGE 86-1

SEE BOOK 6

PAGE 141

SEE
 PAGE
 170

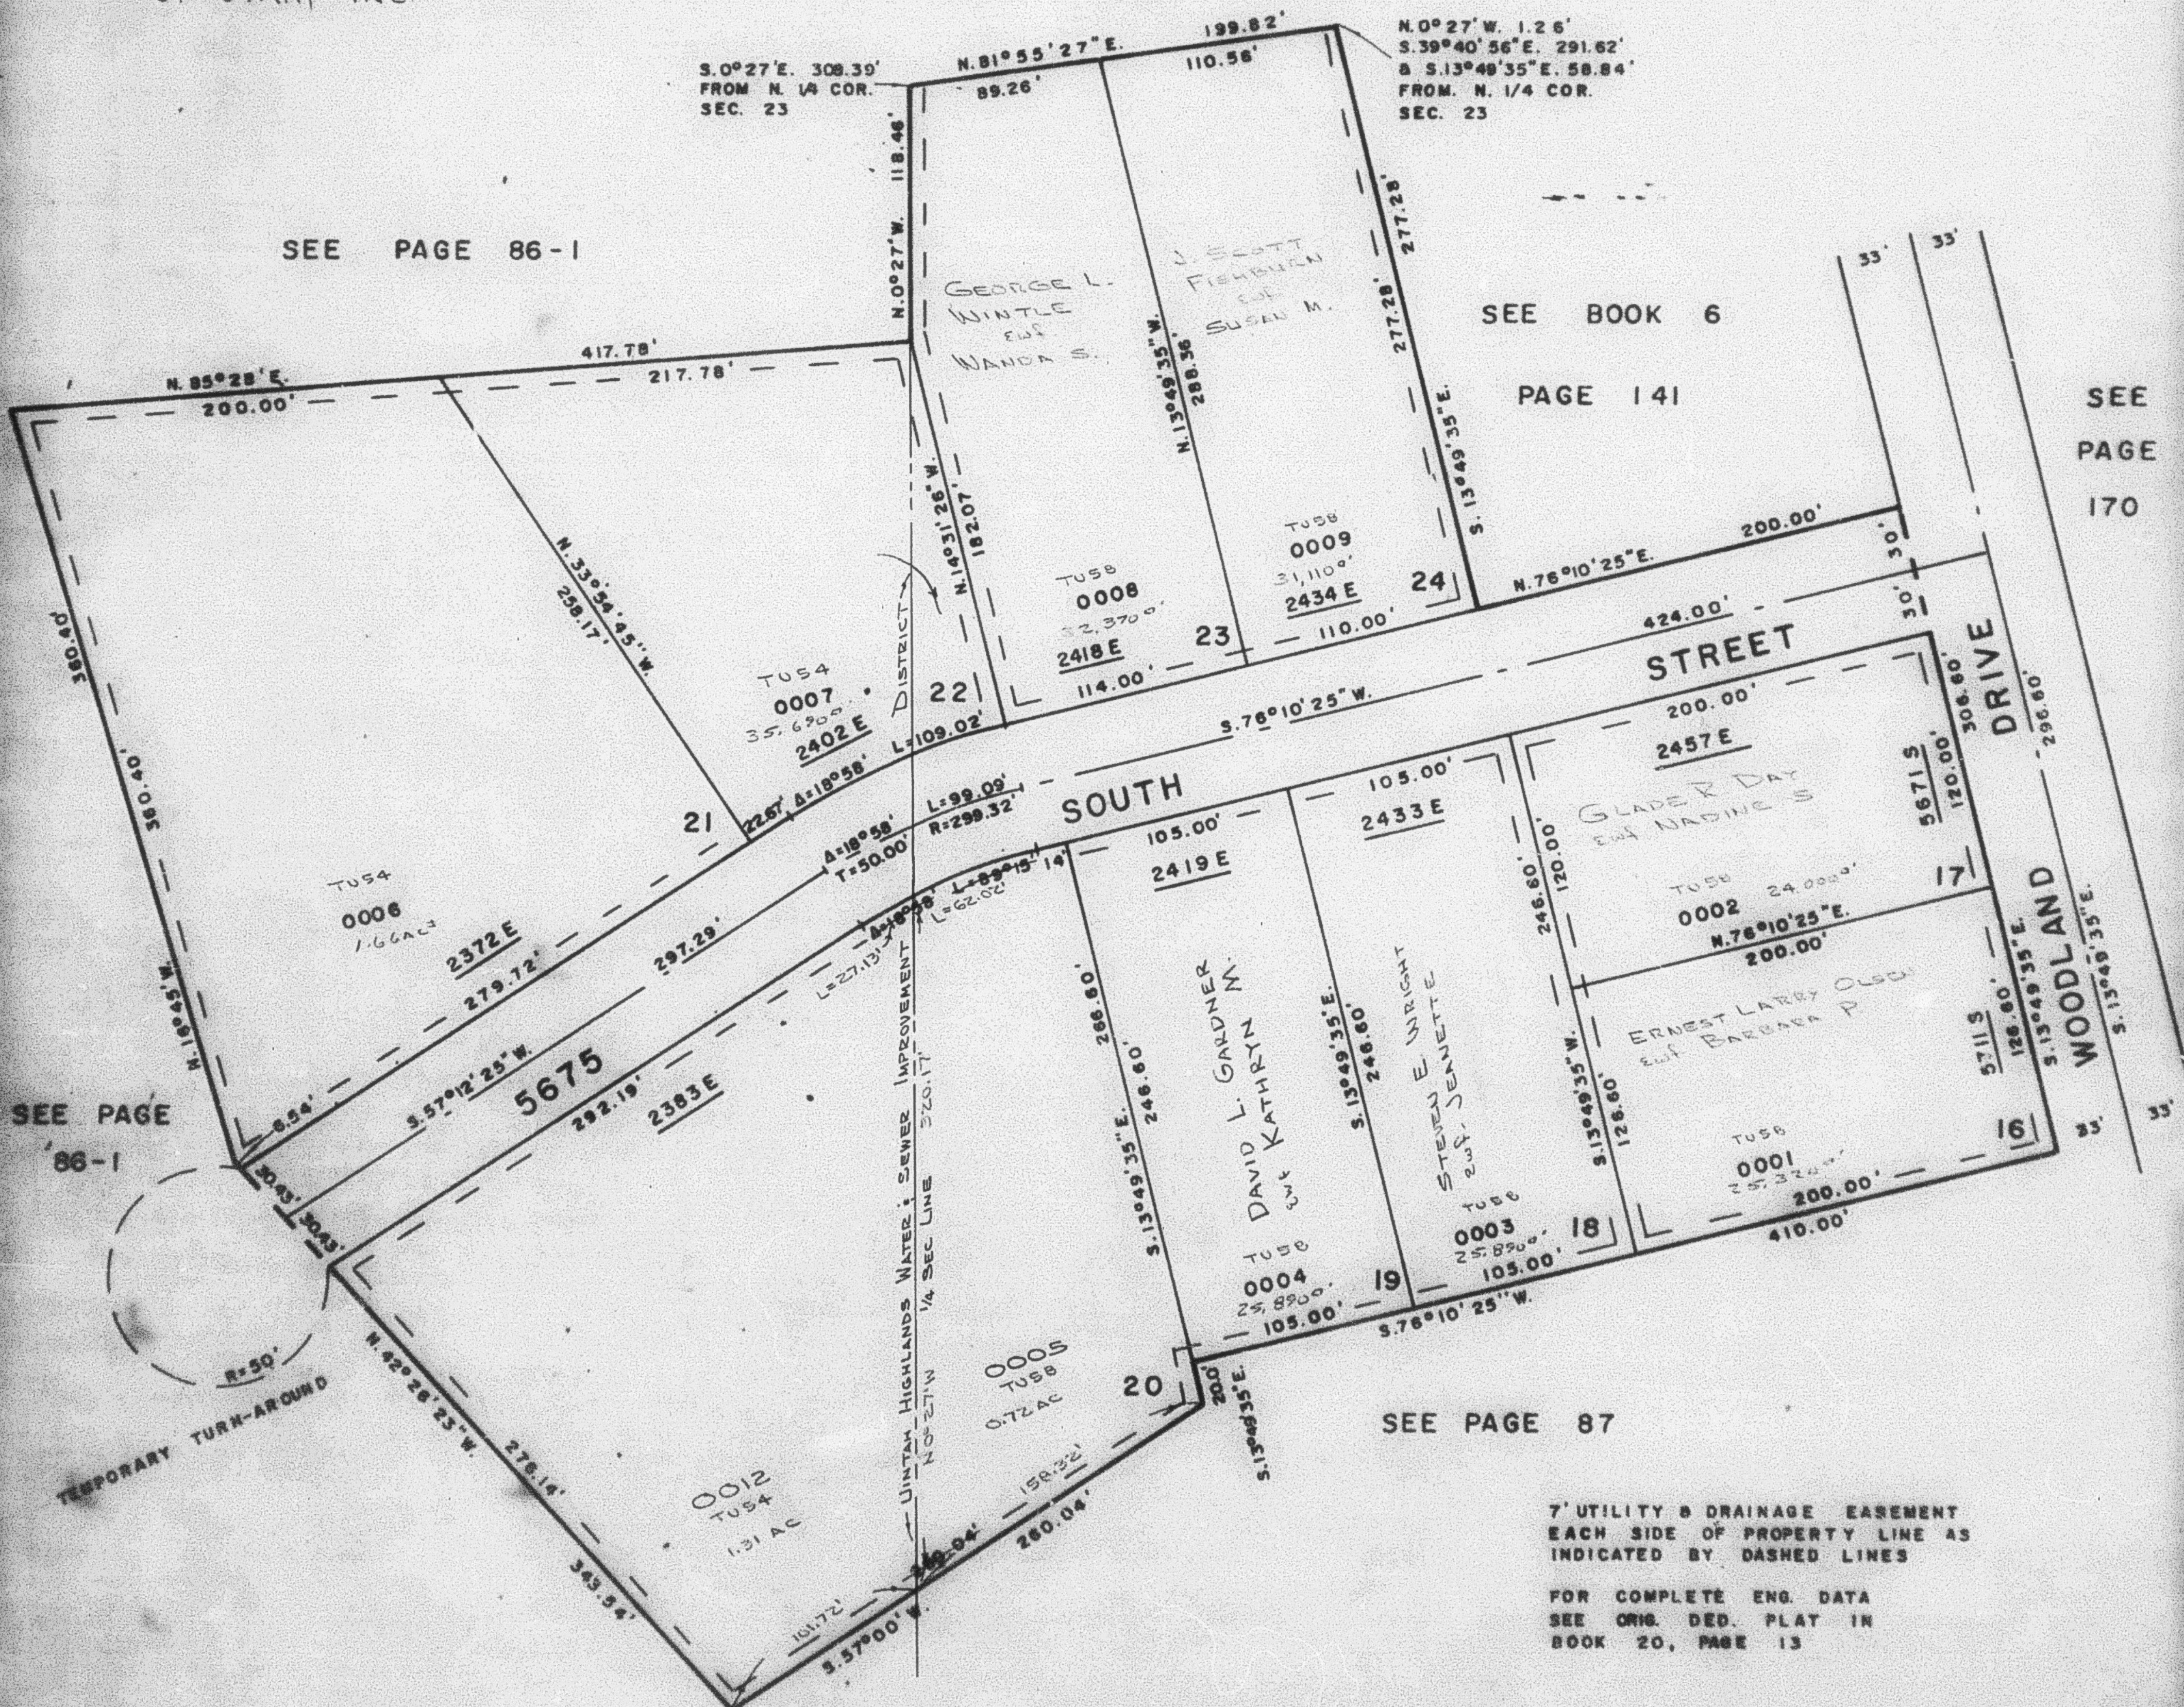

7' UTILITY & DRAINAGE EASEMENT
 EACH SIDE OF PROPERTY LINE AS
 INDICATED BY DASHED LINES
 FOR COMPLETE ENG. DATA
 SEE ORIG. DEP. PLAT IN
 BOOK 20, PAGE 13