


PART OF N 1/2 OF SEC. 23, T.5N., R.1W., S.L.B. & M.  
**WOODLAND HILLS SUBDIVISION NO. 2**  
 AMENDED PLAT  
 LOTS 16 - 24  
 IN WEBER COUNTY  
 SCALE 1" = 60'

TAXING UNIT: 159

SEE PAGE 86

SEE BOOK 6  
 PAGE 141

SEE PAGE 170

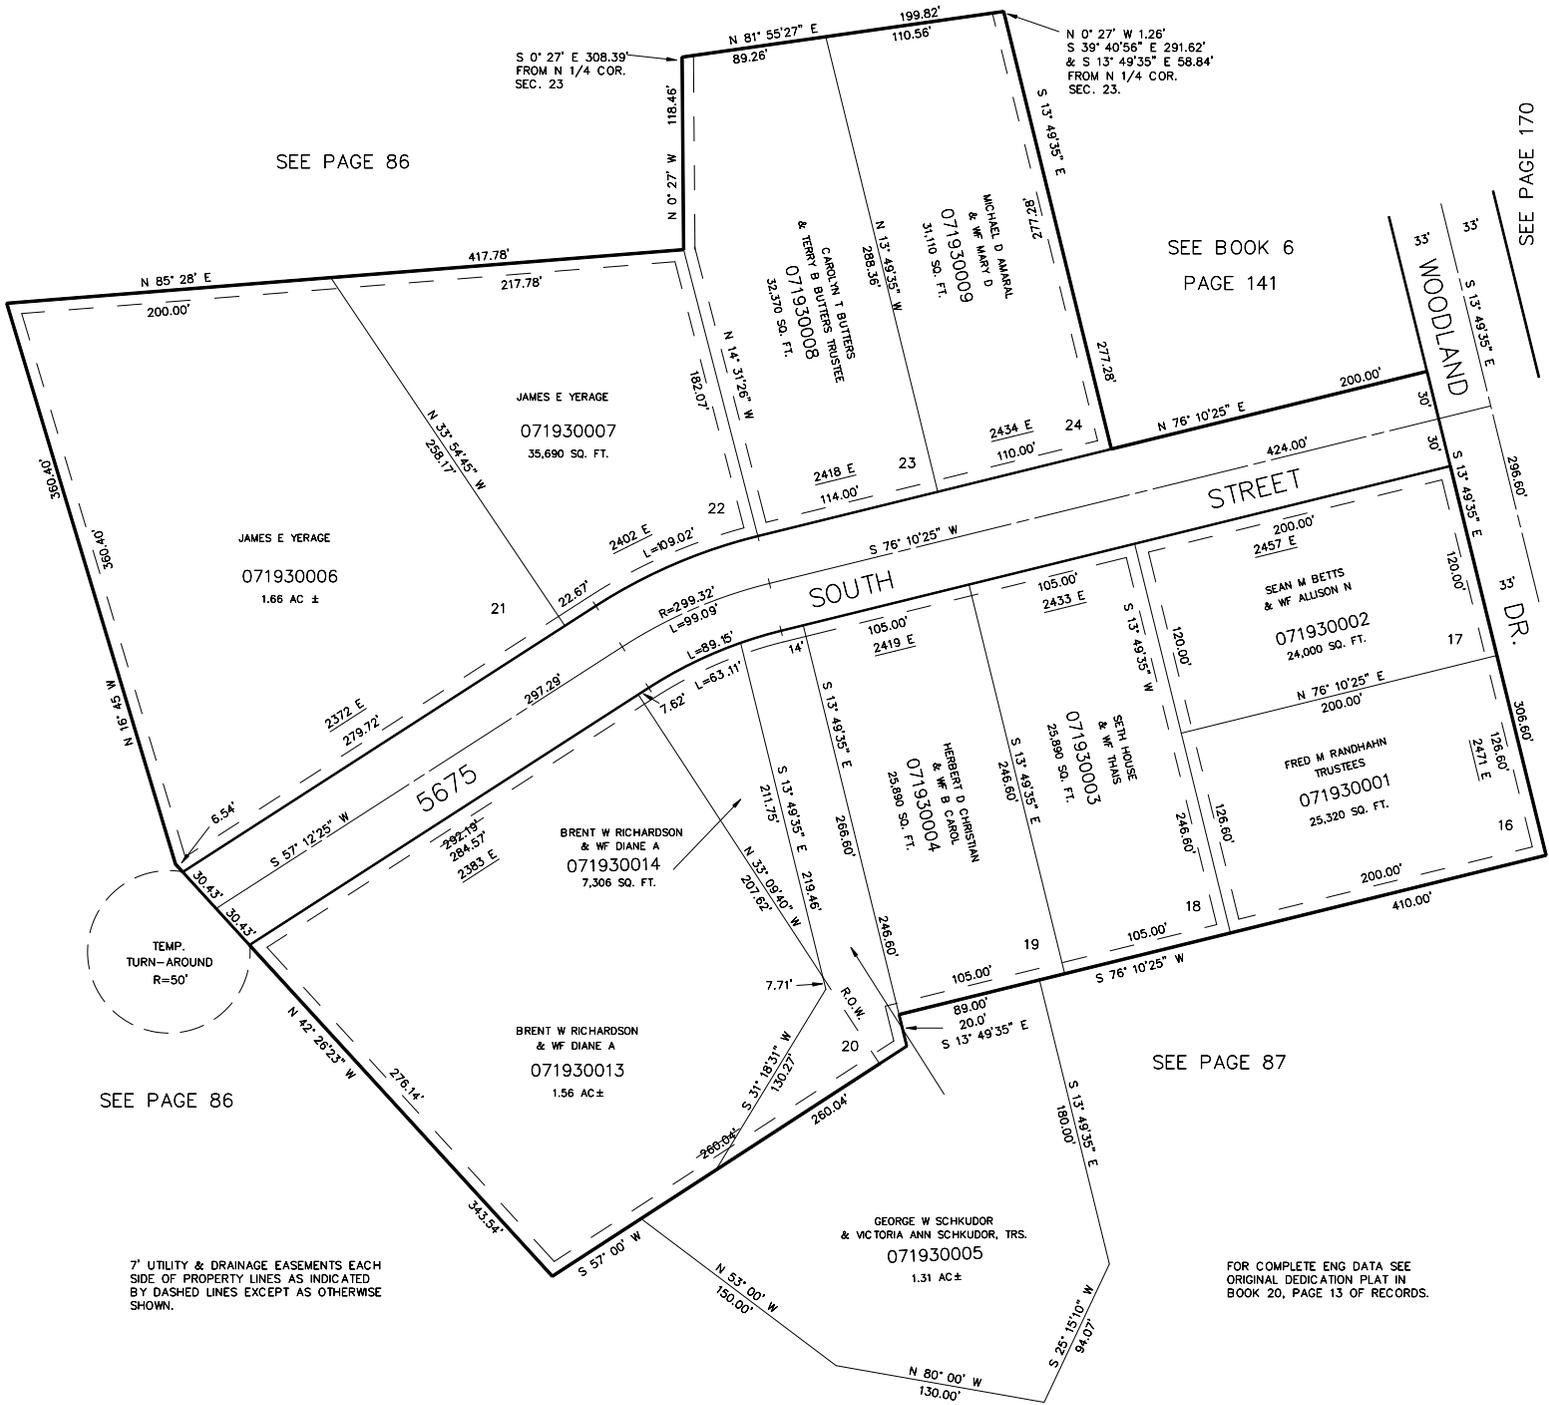

SEE PAGE 86

SEE PAGE 87

7' UTILITY & DRAINAGE EASEMENTS EACH SIDE OF PROPERTY LINES AS INDICATED BY DASHED LINES EXCEPT AS OTHERWISE SHOWN.

FOR COMPLETE ENG DATA SEE ORIGINAL DEDICATION PLAT IN BOOK 20, PAGE 13 OF RECORDS.