


PART OF THE SW. 1/4 OF SEC. 23, T.5N., R.1W., S.L.B. & M.  
& ALL OF LOT 43 EAST HIGHLAND ESTATES SUBDIVISION NO. 3

# EAST HIGHLAND ESTATES SUBDIVISION NO. 4

IN WEBER COUNTY  
SCALE 1" = 50"

TAXING UNIT: 159

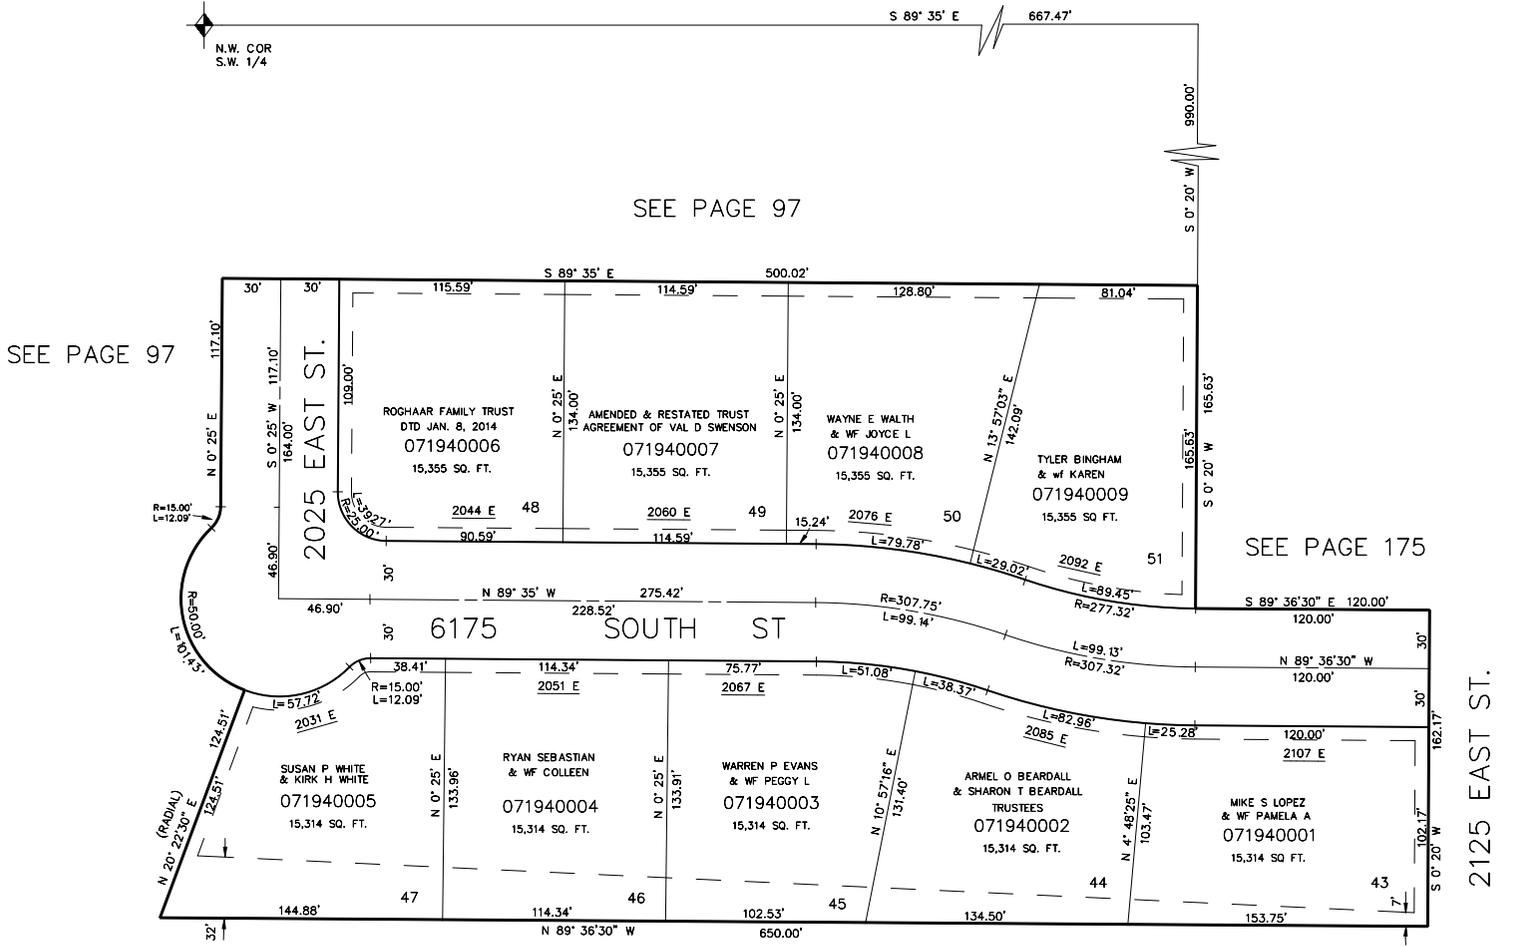

SEE PAGE 97

SEE PAGE 97

SEE PAGE 175

SEE PAGE 97

7' UTILITY & DRAINAGE EASEMENTS EACH  
SIDE OF PROPERTY LINES AS INDICATED  
BY DASHED LINES EXCEPT AS OTHERWISE  
SHOWN.

FOR COMPLETE ENG DATA SEE  
ORIGINAL DEDICATION PLAT IN  
BOOK 20, PAGE 2 OF RECORDS.