


PART OF THE SW. 1/4 OF SEC. 23, T.5N., R.1W., S.L.B. & M.
& ALL OF LOT 43 EAST HIGHLAND ESTATES SUBDIVISION NO. 3

EAST HIGHLAND ESTATES SUBDIVISION NO. 4

IN WEBER COUNTY
SCALE 1" = 50"

TAXING UNIT: 159

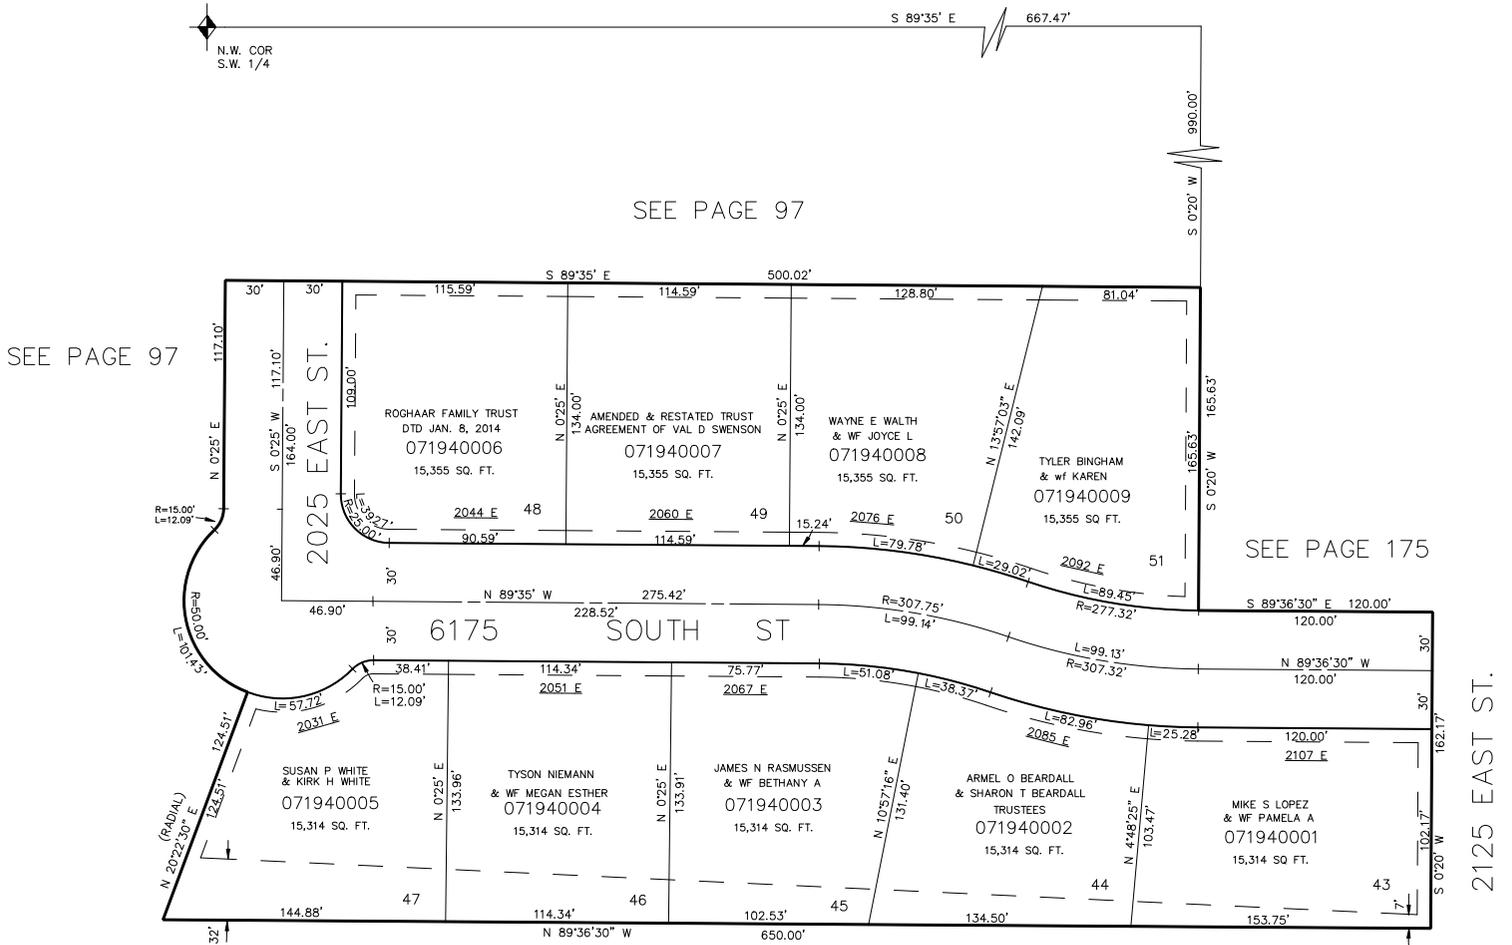

SEE PAGE 97

SEE PAGE 97

SEE PAGE 175

SEE PAGE 97

7' UTILITY & DRAINAGE EASEMENTS EACH
SIDE OF PROPERTY LINES AS INDICATED
BY DASHED LINES EXCEPT AS OTHERWISE
SHOWN.

FOR COMPLETE ENG DATA SEE
ORIGINAL DEDICATION PLAT IN
BOOK 20, PAGE 2 OF RECORDS.