

PART OF S.W. 1/4 SEC. 17, T.5N., R.1W., S.L.B.&M.

195

SOUTHRIDGE SUBDIVISION NO. 8


LOTS 180-196

TAXING UNIT 24

WASHINGTON TERRACE CITY

PREFIX 07-195

SCALE 1"=60'

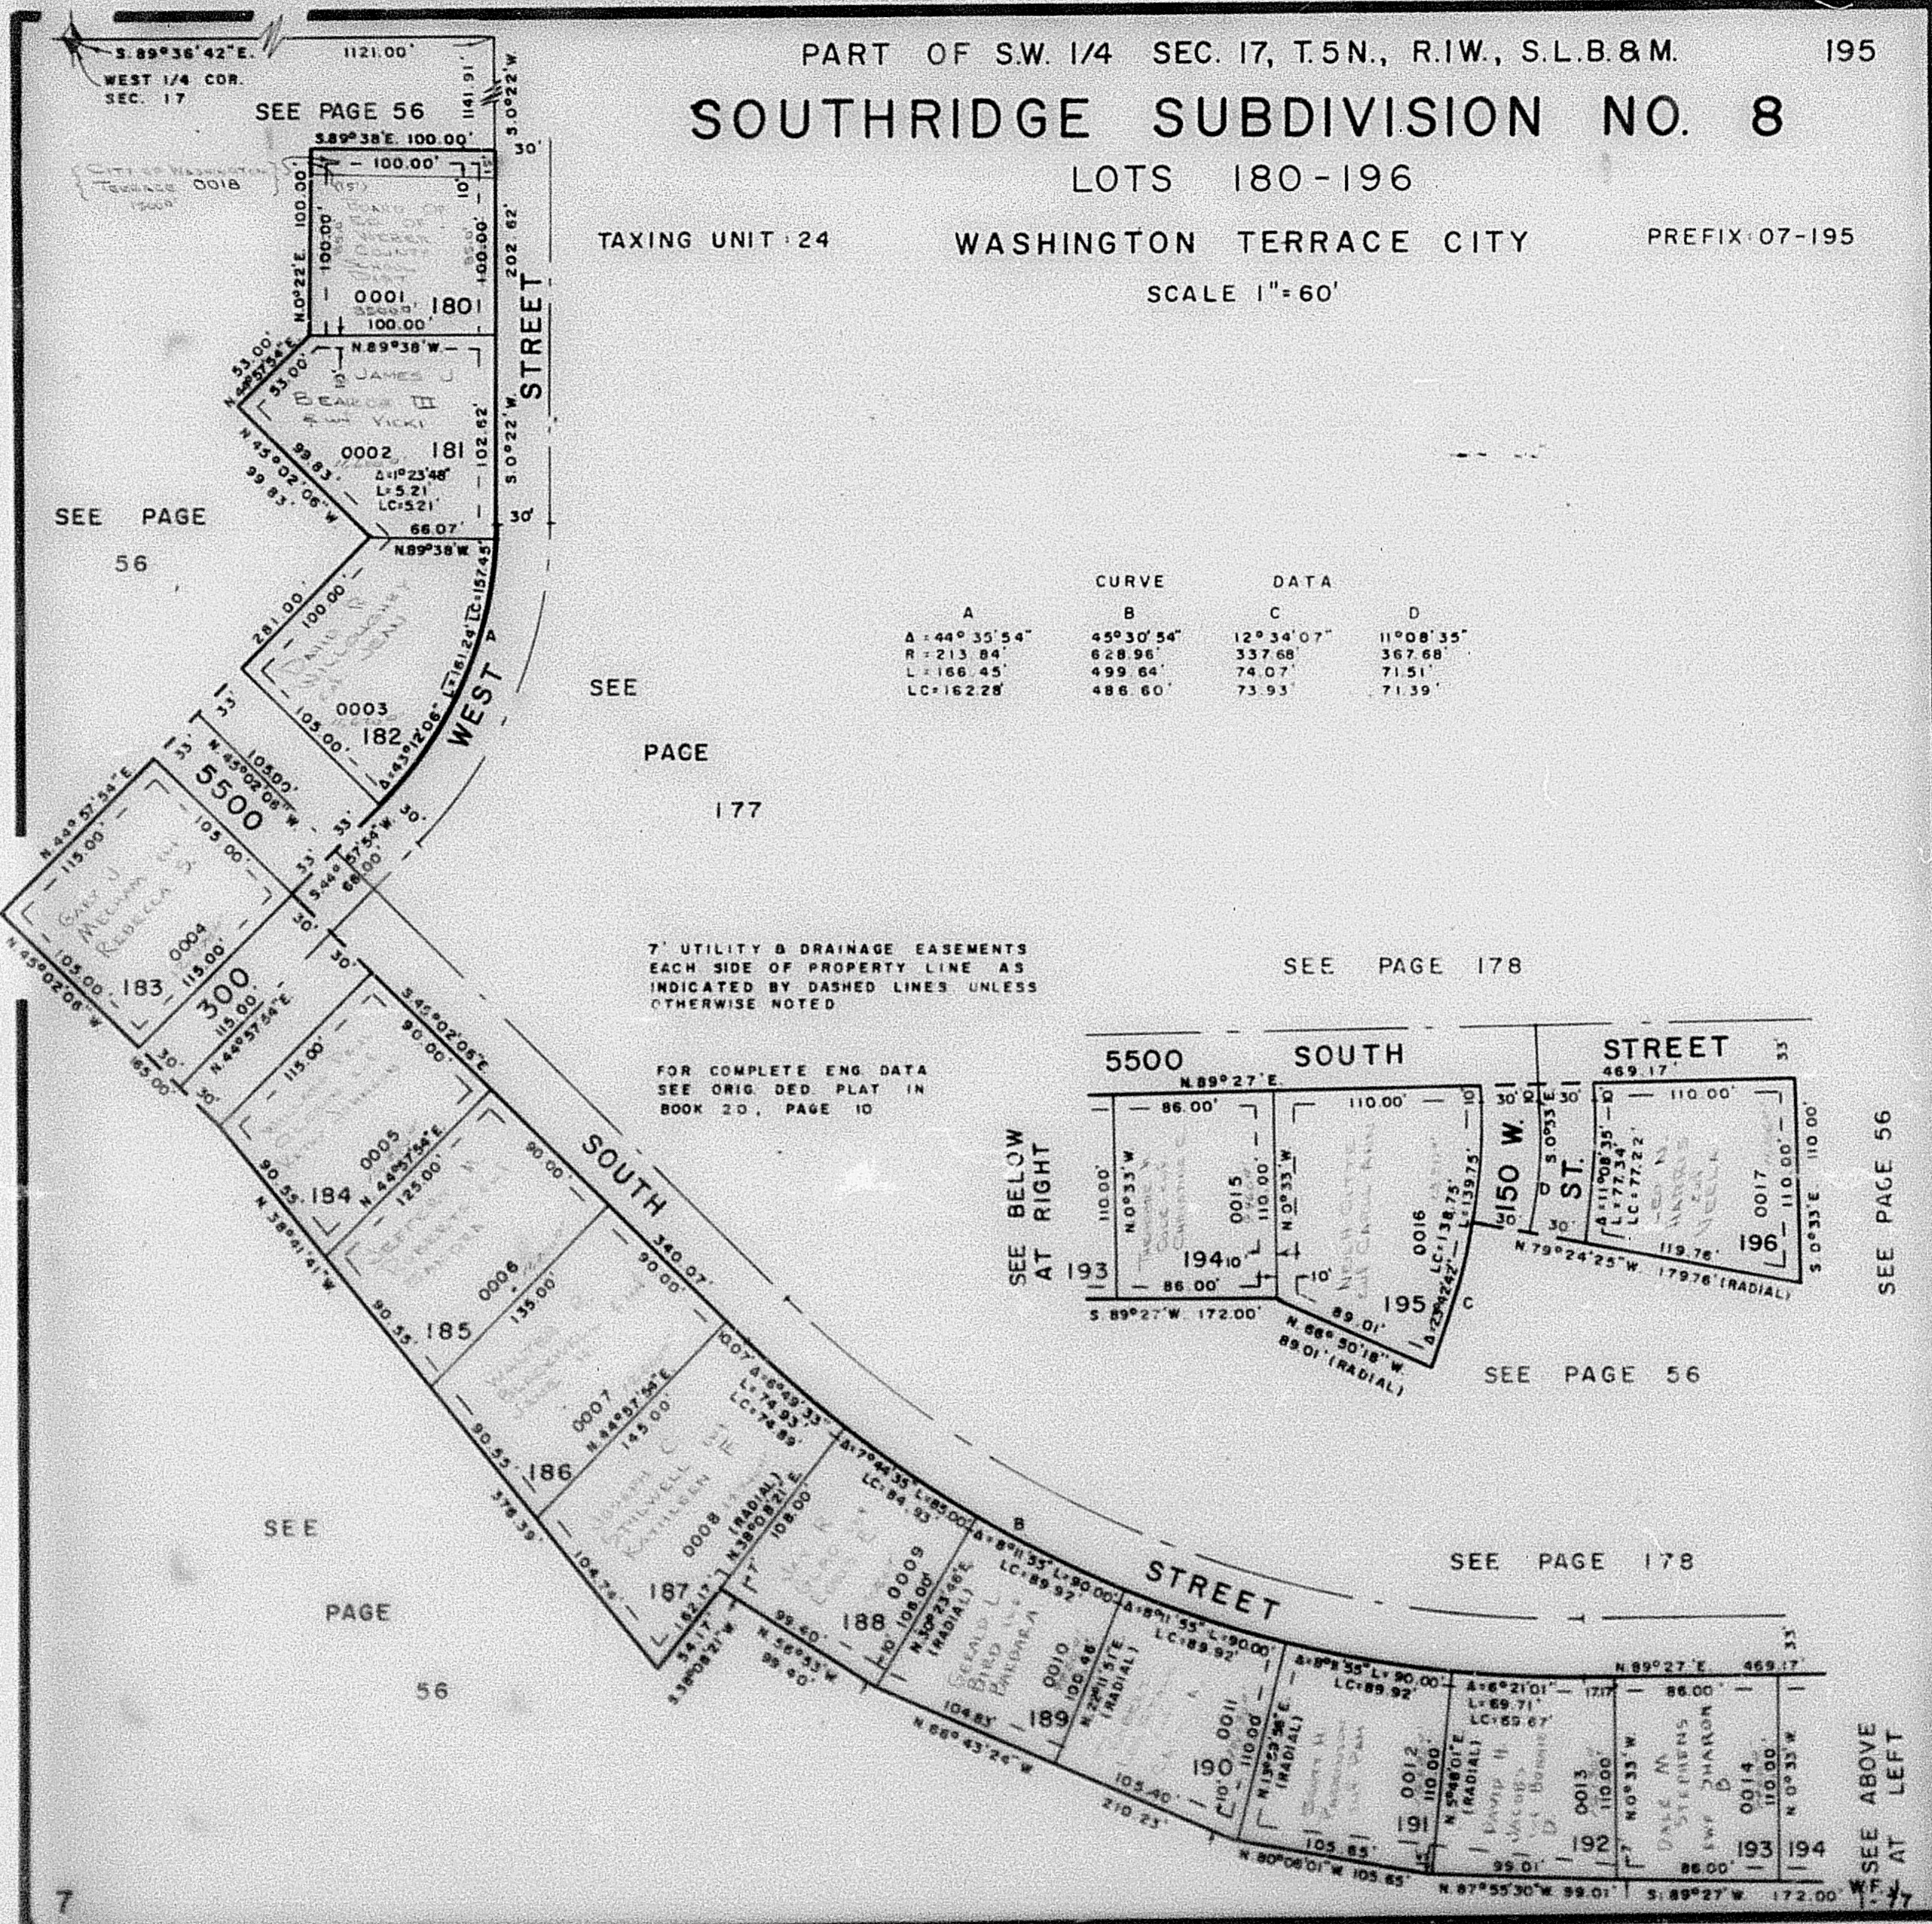


SEE PAGE 177

7' UTILITY & DRAINAGE EASEMENTS EACH SIDE OF PROPERTY LINE AS INDICATED BY DASHED LINES UNLESS OTHERWISE NOTED

FOR COMPLETE ENG DATA SEE ORIG DED PLAT IN BOOK 20, PAGE 10

	A	B	C	D
A	44° 35' 54"	45° 30' 54"	12° 34' 07"	11° 08' 35"
R	213.84'	628.96'	337.68'	367.68'
L	166.45'	499.64'	74.07'	71.51'
LC	162.28'	486.60'	73.93'	71.39'

SEE PAGE 178

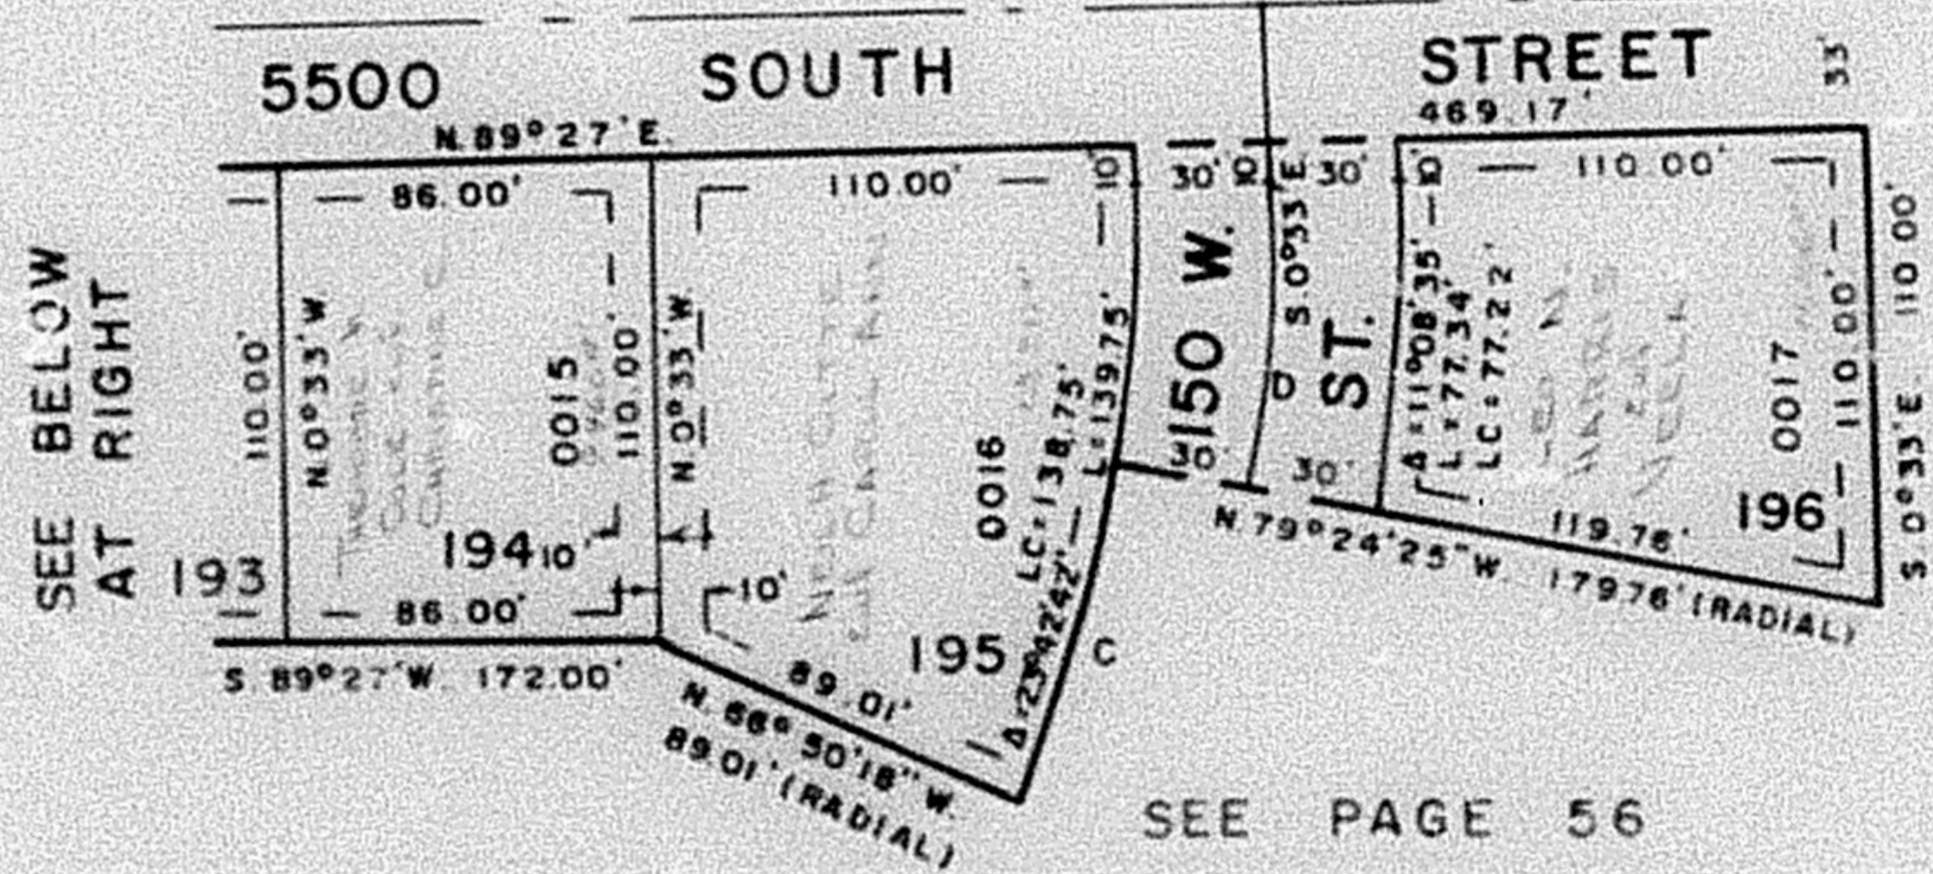

SEE PAGE 56

SEE PAGE 178

SEE PAGE 56

SEE ABOVE AT LEFT