

PART OF SW 1/4 SEC. 17, T.5N., R.1W., S.L.B.M.

195

SOUTHRIDGE SUBDIVISION NO. 8


LOTS 180-196

TAXING UNIT 24

WASHINGTON TERRACE CITY

PREFIX 07-195

SCALE 1"=60'

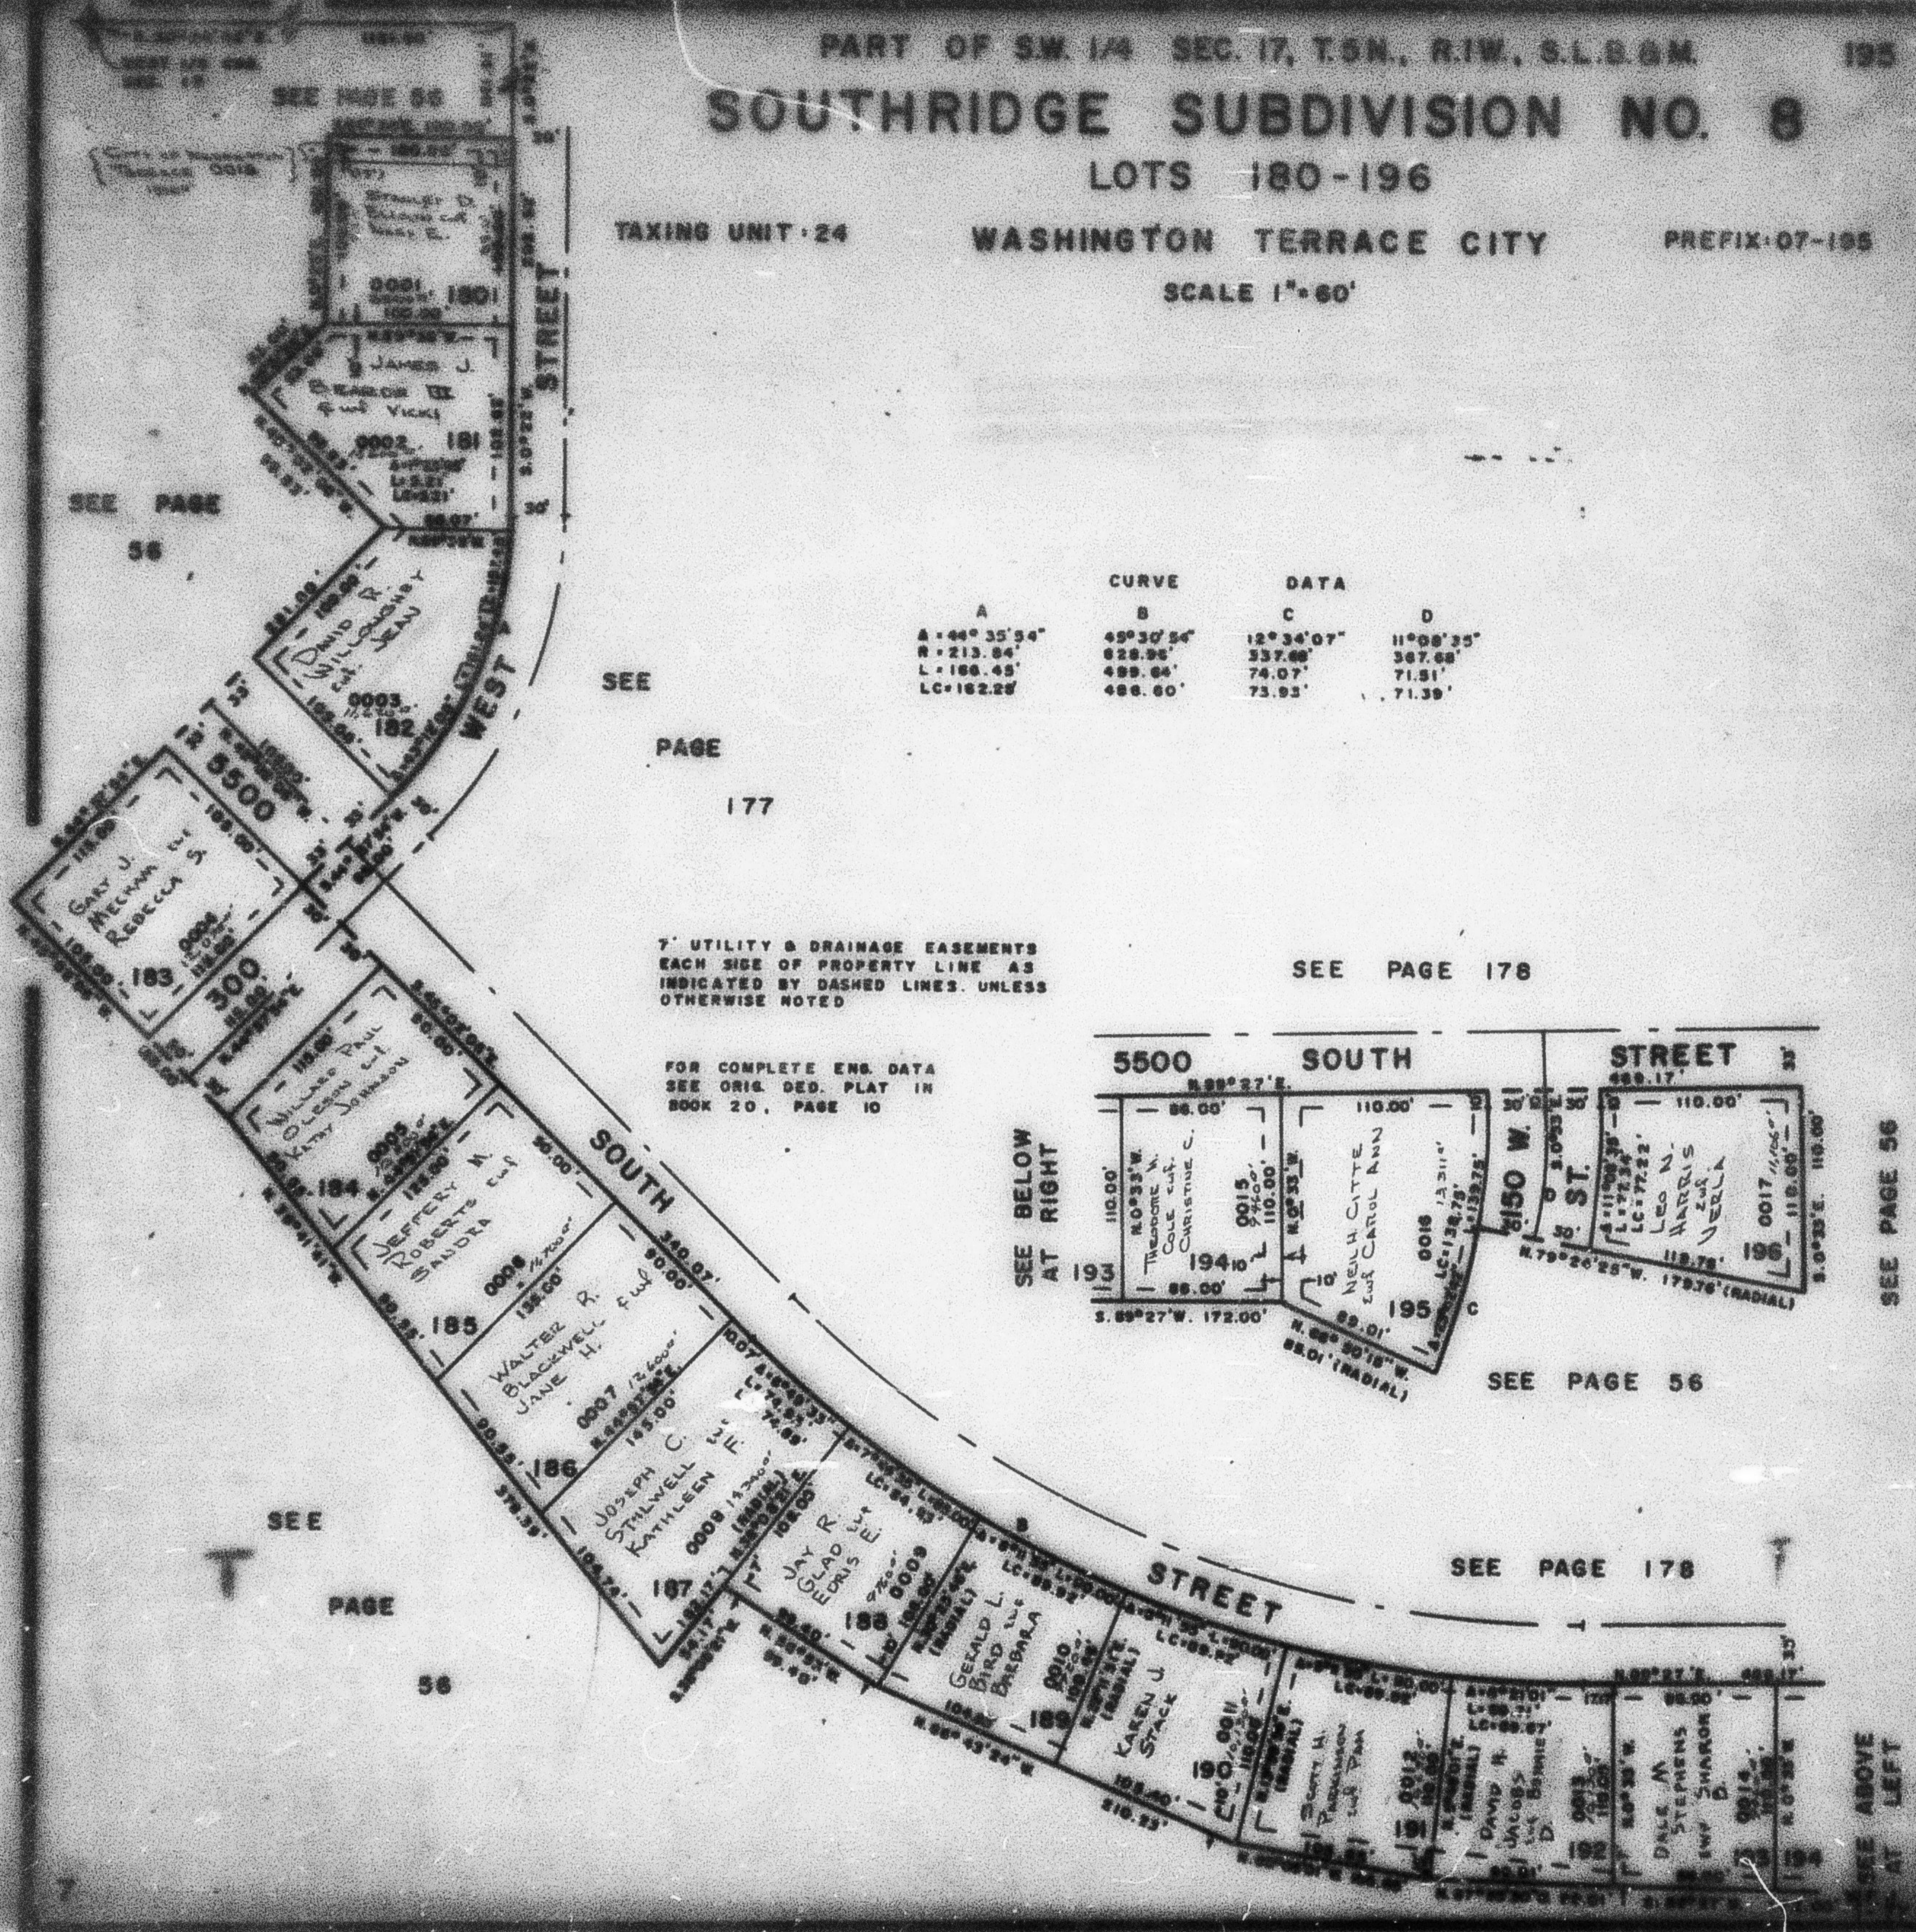


SEE
PAGE
177

7' UTILITY & DRAINAGE EASEMENTS
EACH SIDE OF PROPERTY LINE AS
INDICATED BY DASHED LINES, UNLESS
OTHERWISE NOTED

FOR COMPLETE END DATA
SEE ORIG. DEED. PLAT IN
BOOK 20, PAGE 10

CURVE		DATA	
A	B	C	D
A = 44° 35' 54"	45° 30' 54"	12° 34' 07"	11° 08' 25"
R = 213.84'	828.96'	337.68'	367.68'
L = 188.45'	488.64'	74.07'	71.51'
LC = 182.28'	488.60'	73.93'	71.39'

SEE PAGE 178

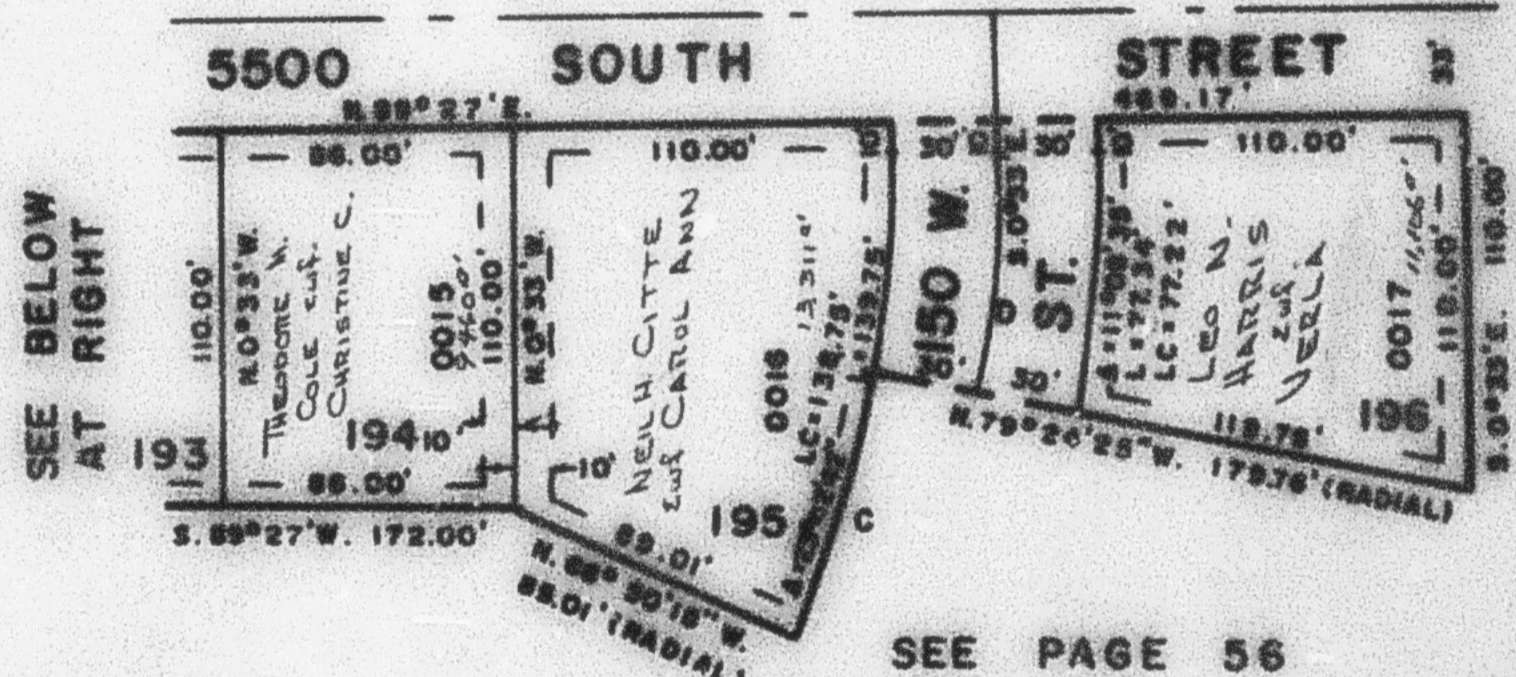

SEE BELOW
AT RIGHT

SEE PAGE 56

SEE PAGE 56

SEE
PAGE
56

SEE PAGE 178

SEE ABOVE
AT LEFT