


# PART OF SW 1/4 SEC. 17, T.5N., R.1W., S.L.B. & M. SOUTHRIDGE SUBDIVISION NO.8

LOTS 180-196  
IN WASHINGTON TERRACE CITY

TAXING UNIT: 24

SCALE 1"=60'

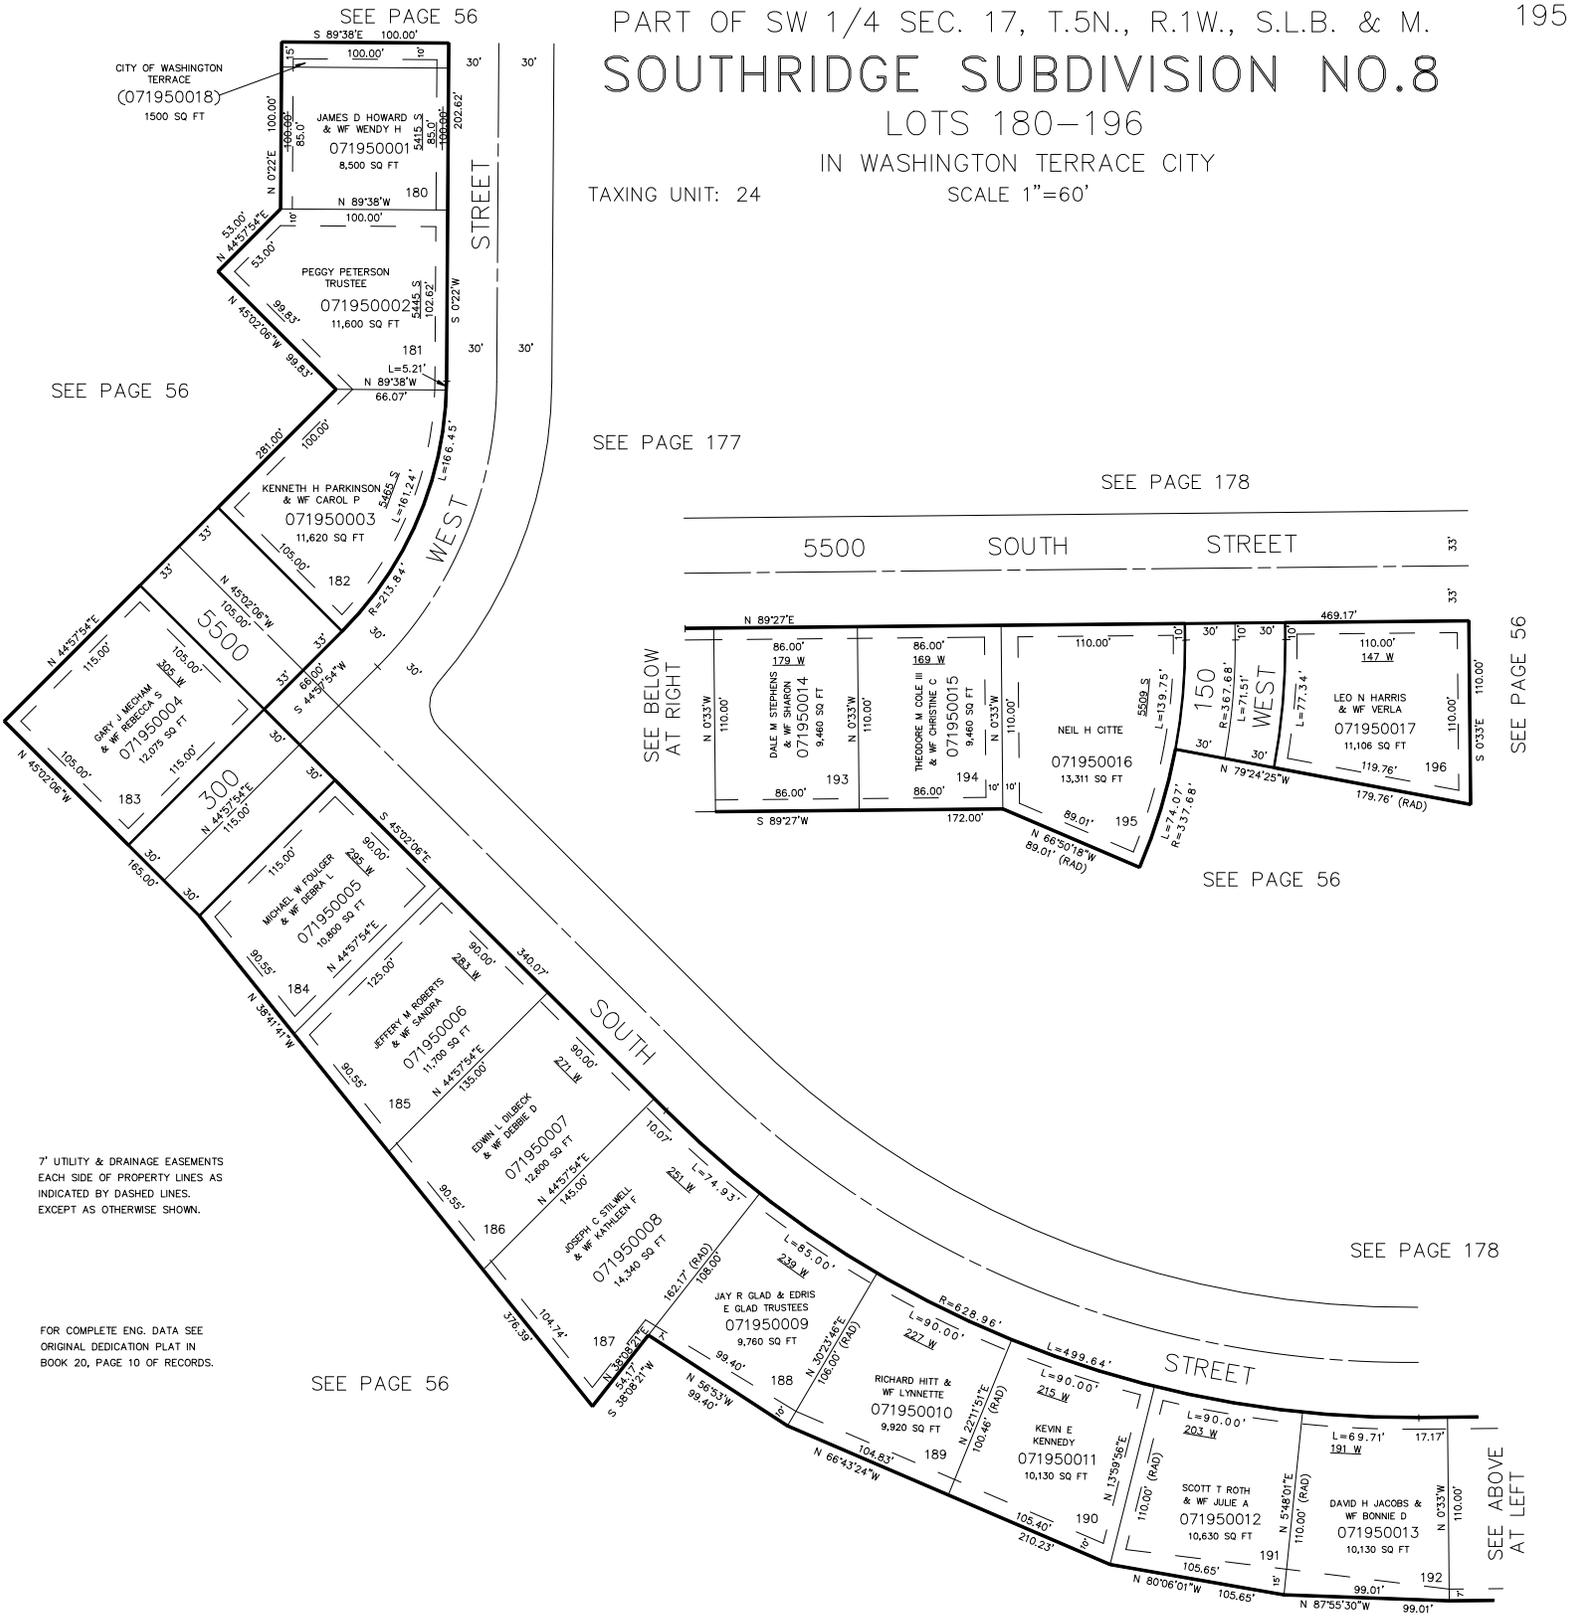

SEE PAGE 56

SEE PAGE 56

SEE PAGE 177

SEE PAGE 178

SEE BELOW  
AT RIGHT

SEE PAGE 56

SEE PAGE 56

SEE PAGE 178

SEE PAGE 56

SEE ABOVE  
AT LEFT

7' UTILITY & DRAINAGE EASEMENTS  
EACH SIDE OF PROPERTY LINES AS  
INDICATED BY DASHED LINES.  
EXCEPT AS OTHERWISE SHOWN.

FOR COMPLETE ENG. DATA SEE  
ORIGINAL DEDICATION PLAT IN  
BOOK 20, PAGE 10 OF RECORDS.