


PART OF SW 1/4 SEC. 17, T.5N., R.1W., S.L.B. & M. SOUTHRIDGE SUBDIVISION NO.8

LOTS 180-196
IN WASHINGTON TERRACE CITY

TAXING UNIT: 24

SCALE 1"=60'

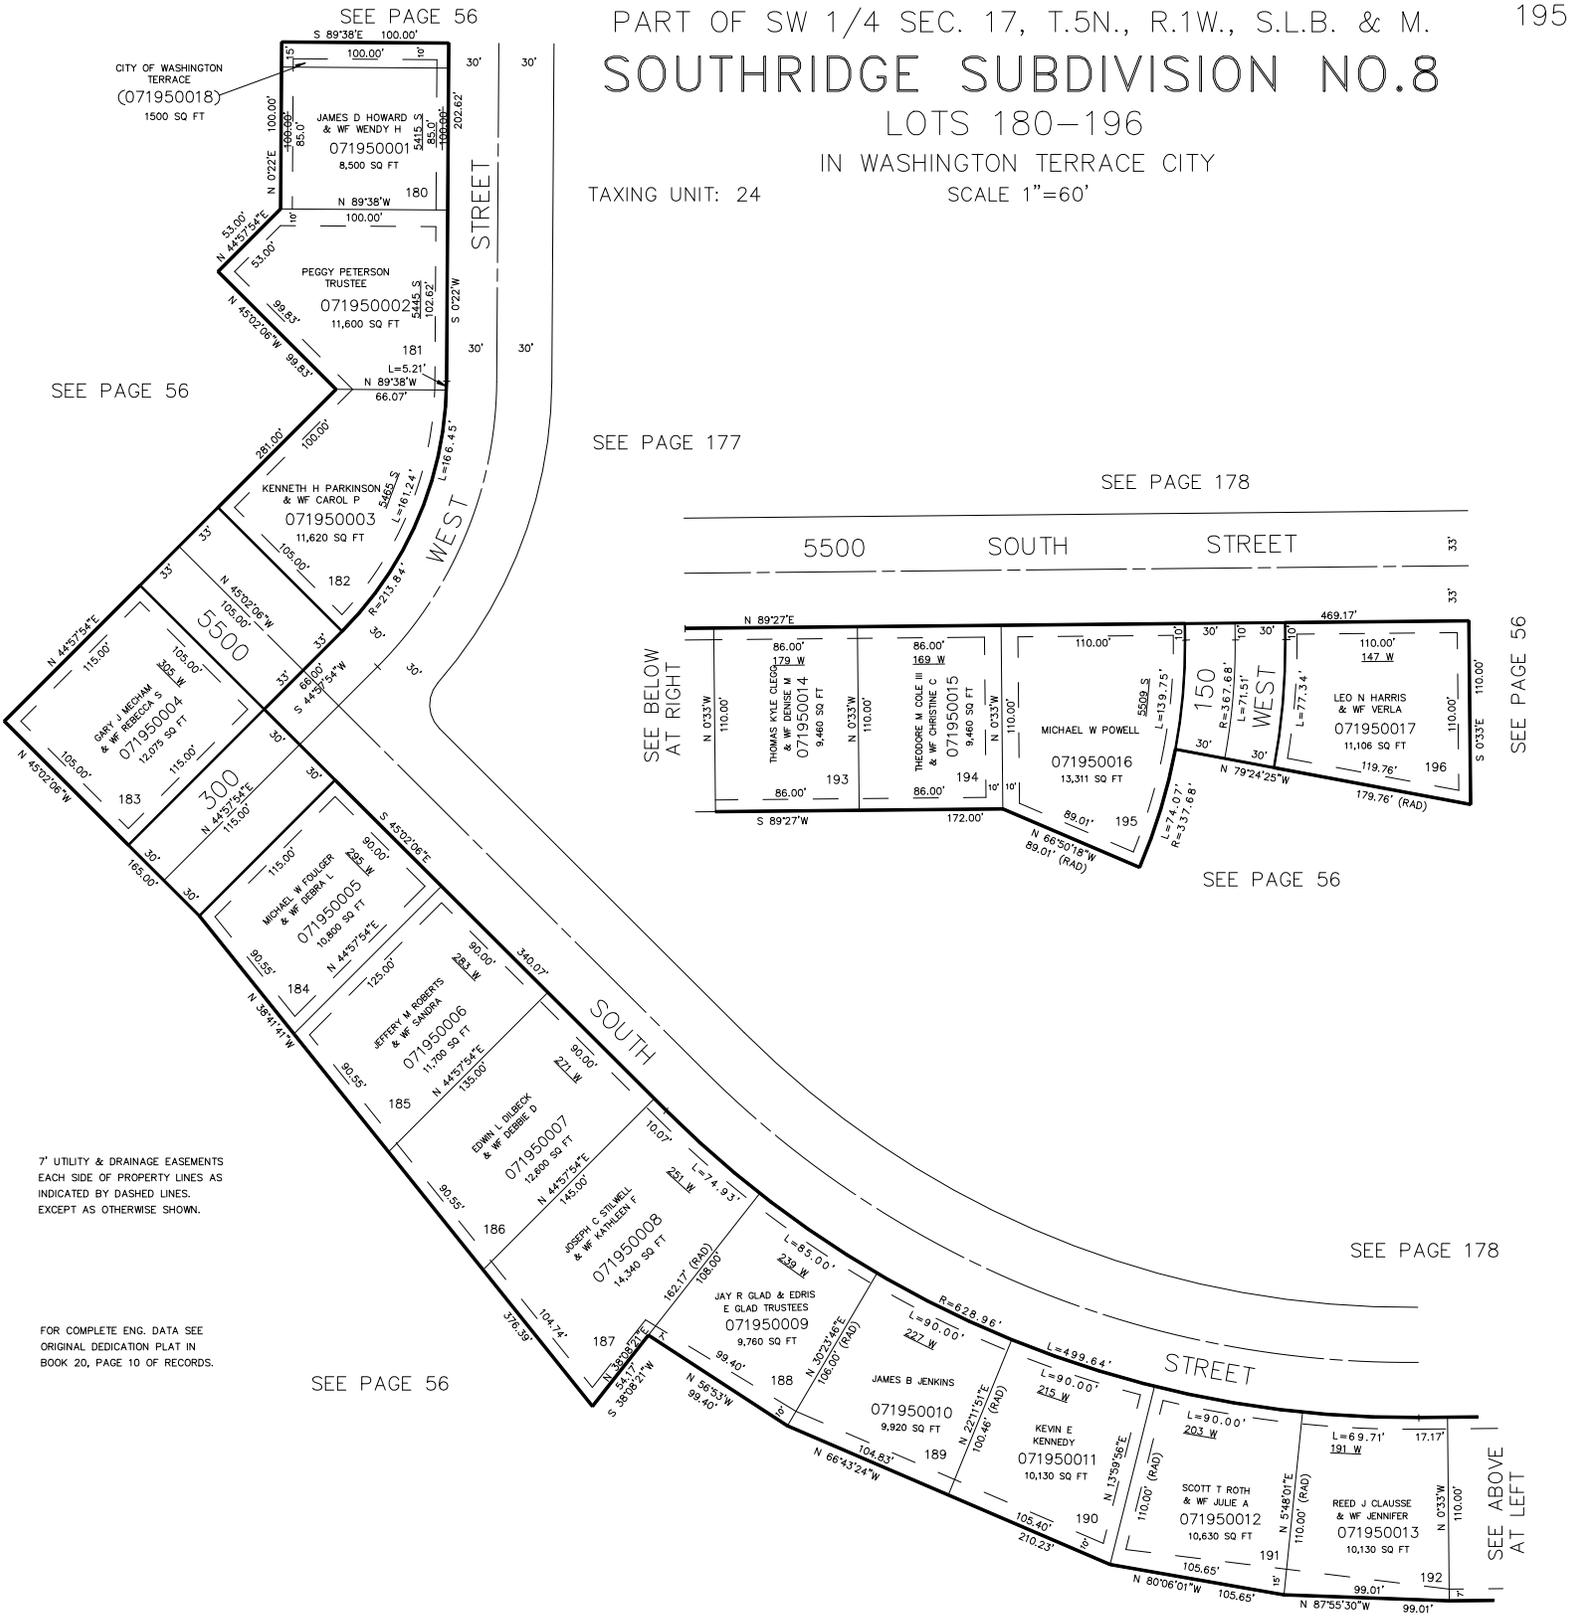

SEE PAGE 56

SEE PAGE 56

SEE PAGE 177

SEE PAGE 178

SEE BELOW
AT RIGHT

SEE PAGE 56

SEE PAGE 56

SEE PAGE 178

SEE PAGE 56

SEE ABOVE
AT LEFT

7' UTILITY & DRAINAGE EASEMENTS
EACH SIDE OF PROPERTY LINES AS
INDICATED BY DASHED LINES.
EXCEPT AS OTHERWISE SHOWN.

FOR COMPLETE ENG. DATA SEE
ORIGINAL DEDICATION PLAT IN
BOOK 20, PAGE 10 OF RECORDS.