


# PART OF SW 1/4 SEC. 17, T.5N., R.1W., S.L.B. & M. SOUTHRIDGE SUBDIVISION NO.8

## LOTS 180-196 IN WASHINGTON TERRACE CITY

TAXING UNIT: 24 SCALE 1"=60'

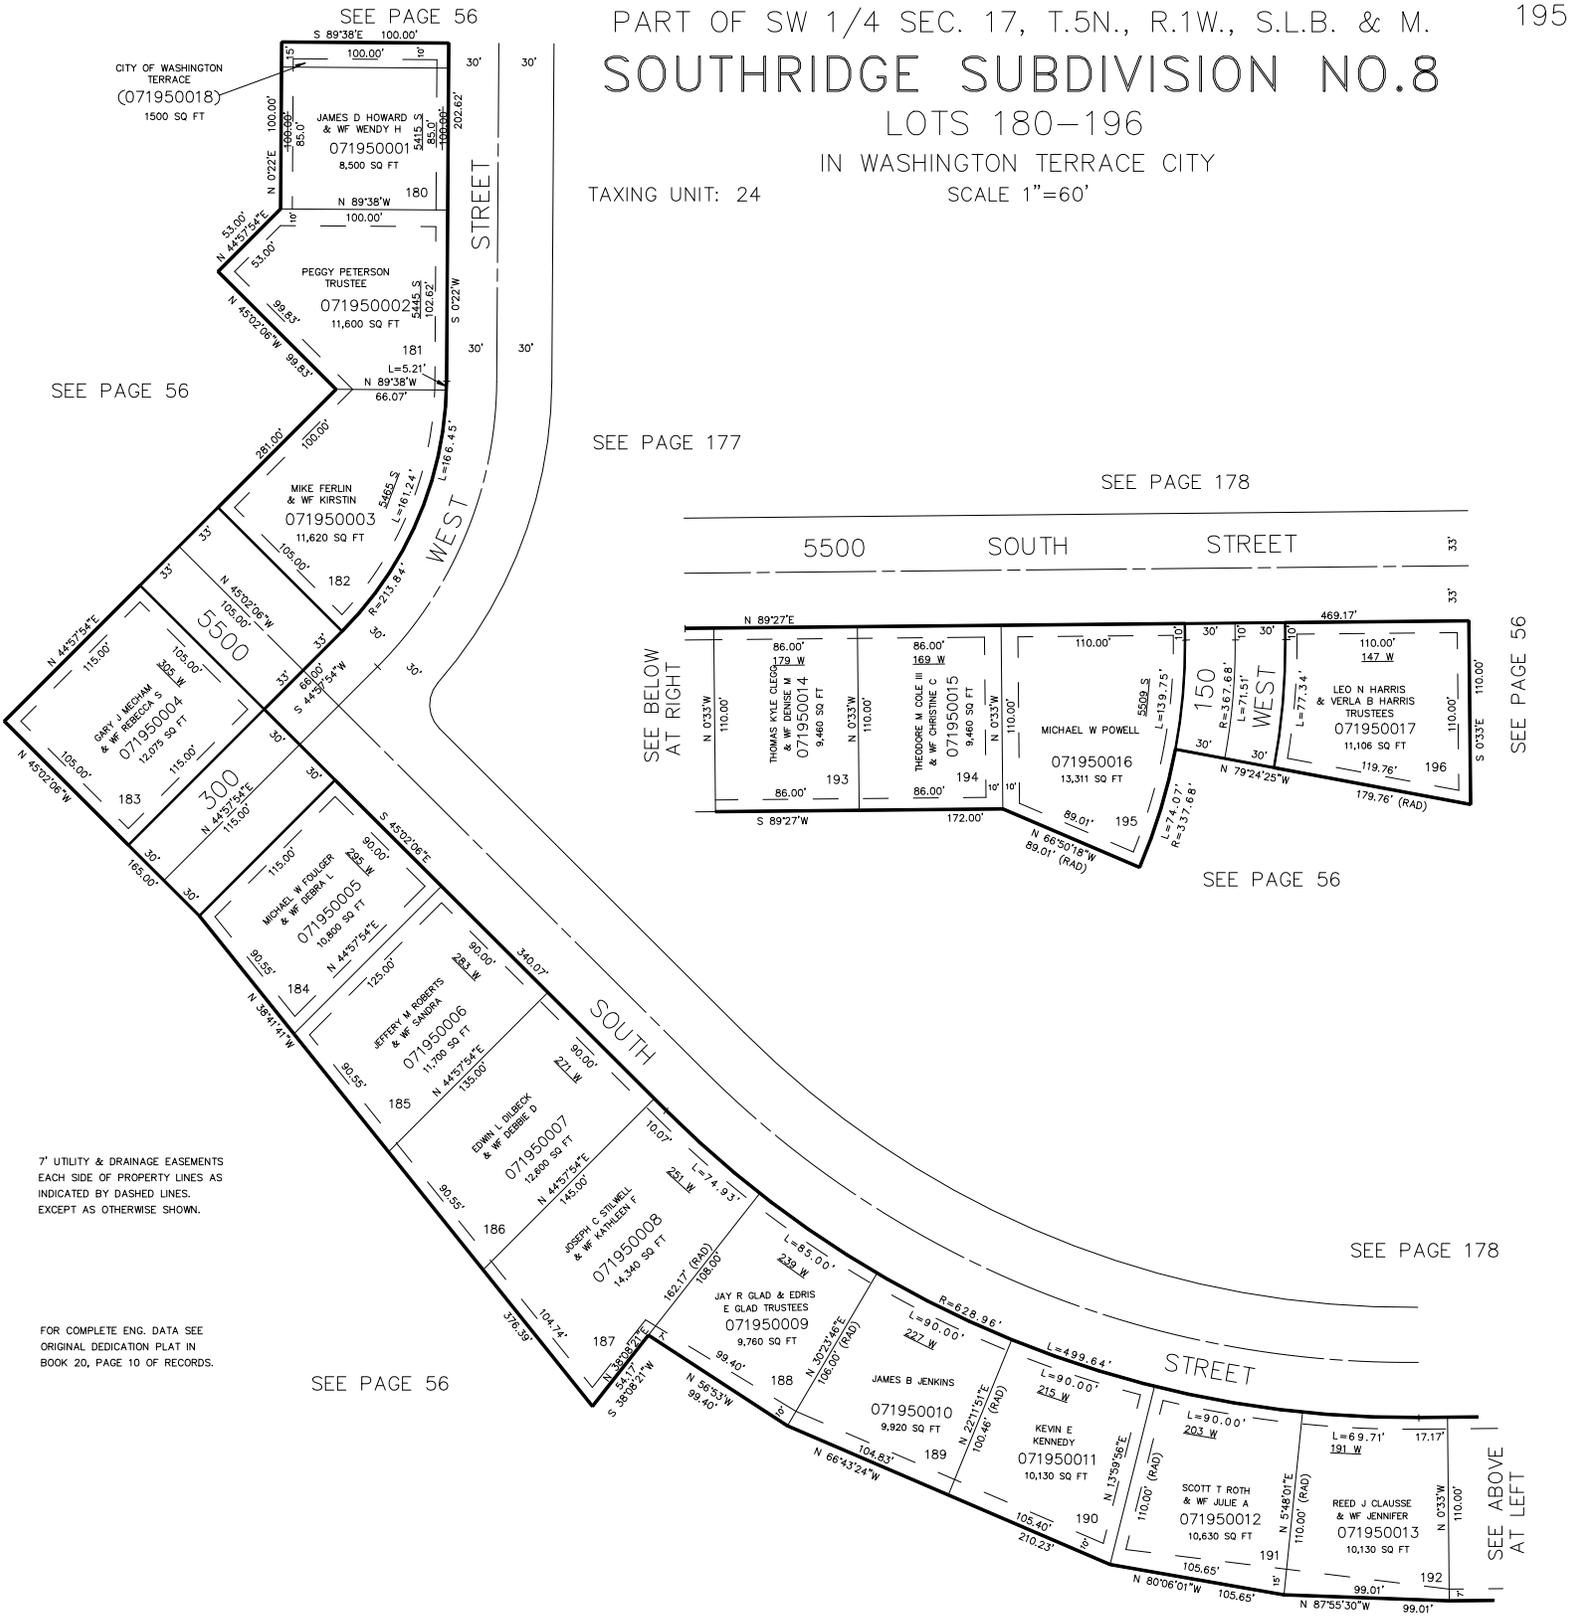

SEE PAGE 56

SEE PAGE 56

SEE PAGE 177

SEE PAGE 178

SEE BELOW AT RIGHT

SEE PAGE 56

SEE PAGE 56

SEE PAGE 178

SEE PAGE 56

SEE ABOVE AT LEFT

7' UTILITY & DRAINAGE EASEMENTS EACH SIDE OF PROPERTY LINES AS INDICATED BY DASHED LINES, EXCEPT AS OTHERWISE SHOWN.

FOR COMPLETE ENG. DATA SEE ORIGINAL DEDICATION PLAT IN BOOK 20, PAGE 10 OF RECORDS.