


PART OF SW 1/4 SEC. 17, T.5N., R.1W., S.L.B. & M.
SOUTHRIDGE SUBDIVISION NO.8


LOTS 180-196
IN WASHINGTON TERRACE CITY
TAXING UNIT: 24
SCALE 1"=60'

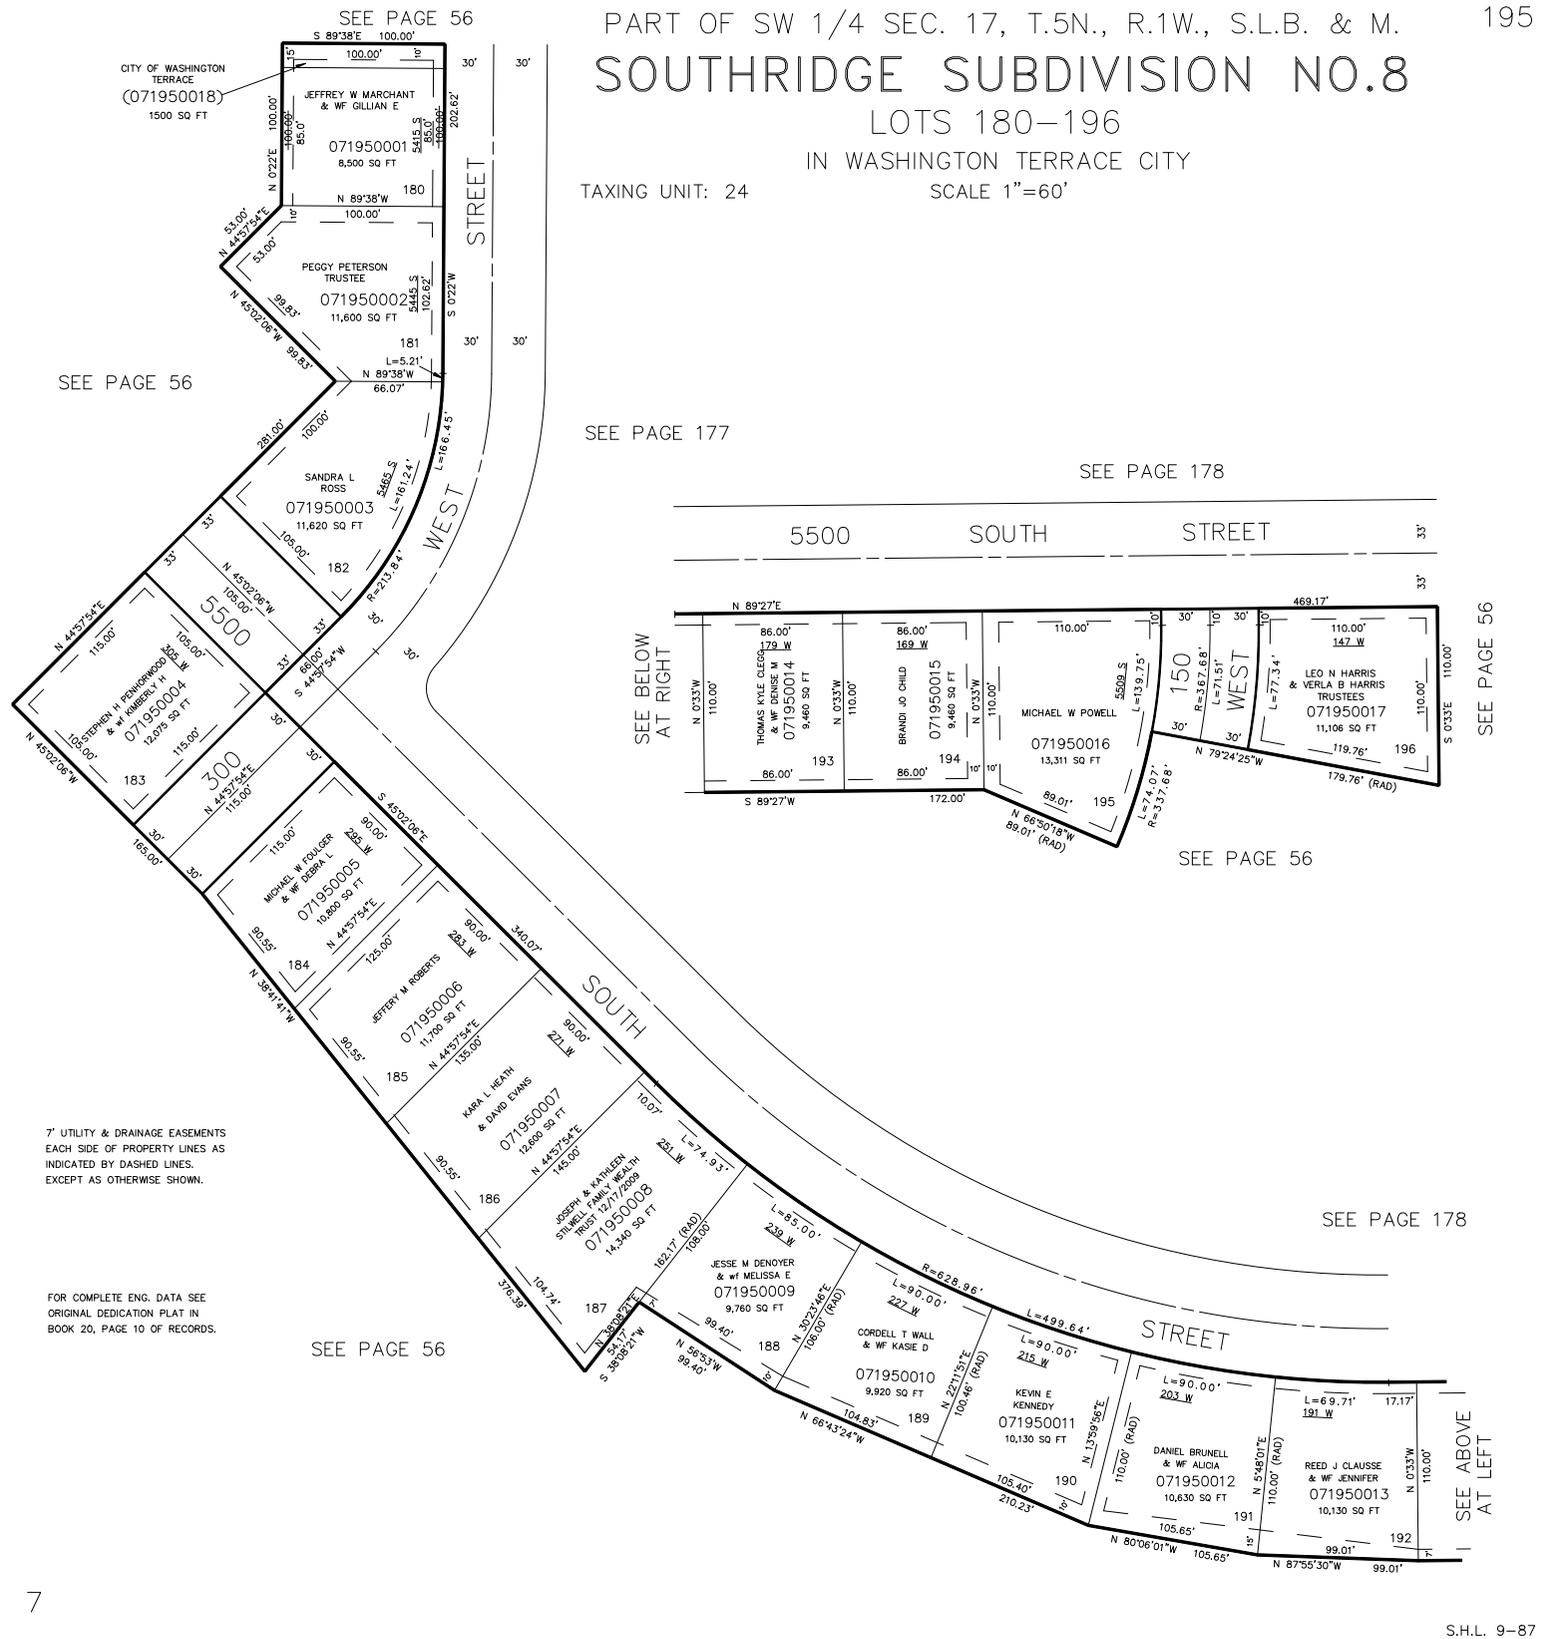

SEE PAGE 56
CITY OF WASHINGTON TERRACE (071950018) 1500 SQ FT
SEE PAGE 56

SEE PAGE 177

SEE PAGE 178

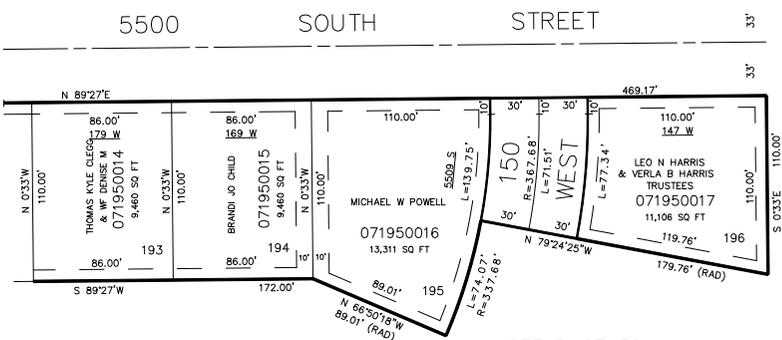

SEE PAGE 56

SEE PAGE 178

SEE PAGE 56

7' UTILITY & DRAINAGE EASEMENTS EACH SIDE OF PROPERTY LINES AS INDICATED BY DASHED LINES. EXCEPT AS OTHERWISE SHOWN.

FOR COMPLETE ENG. DATA SEE ORIGINAL DEDICATION PLAT IN BOOK 20, PAGE 10 OF RECORDS.