

PART OF SECTION 22, T.5N., R.1W., S.L.B. & M.

THE MEADOWS  
A PLANNED RESIDENTIAL UNIT DEVELOPMENT  
PHASE 5-1  
(MEADOWS EAST)


PAGES 197,198,199  
& 200 OMITTED

TAXING UNIT: 27

IN SOUTH OGDEN CITY  
SCALE 1" = 30'

SEE PAGE 82

SEE PAGE 217

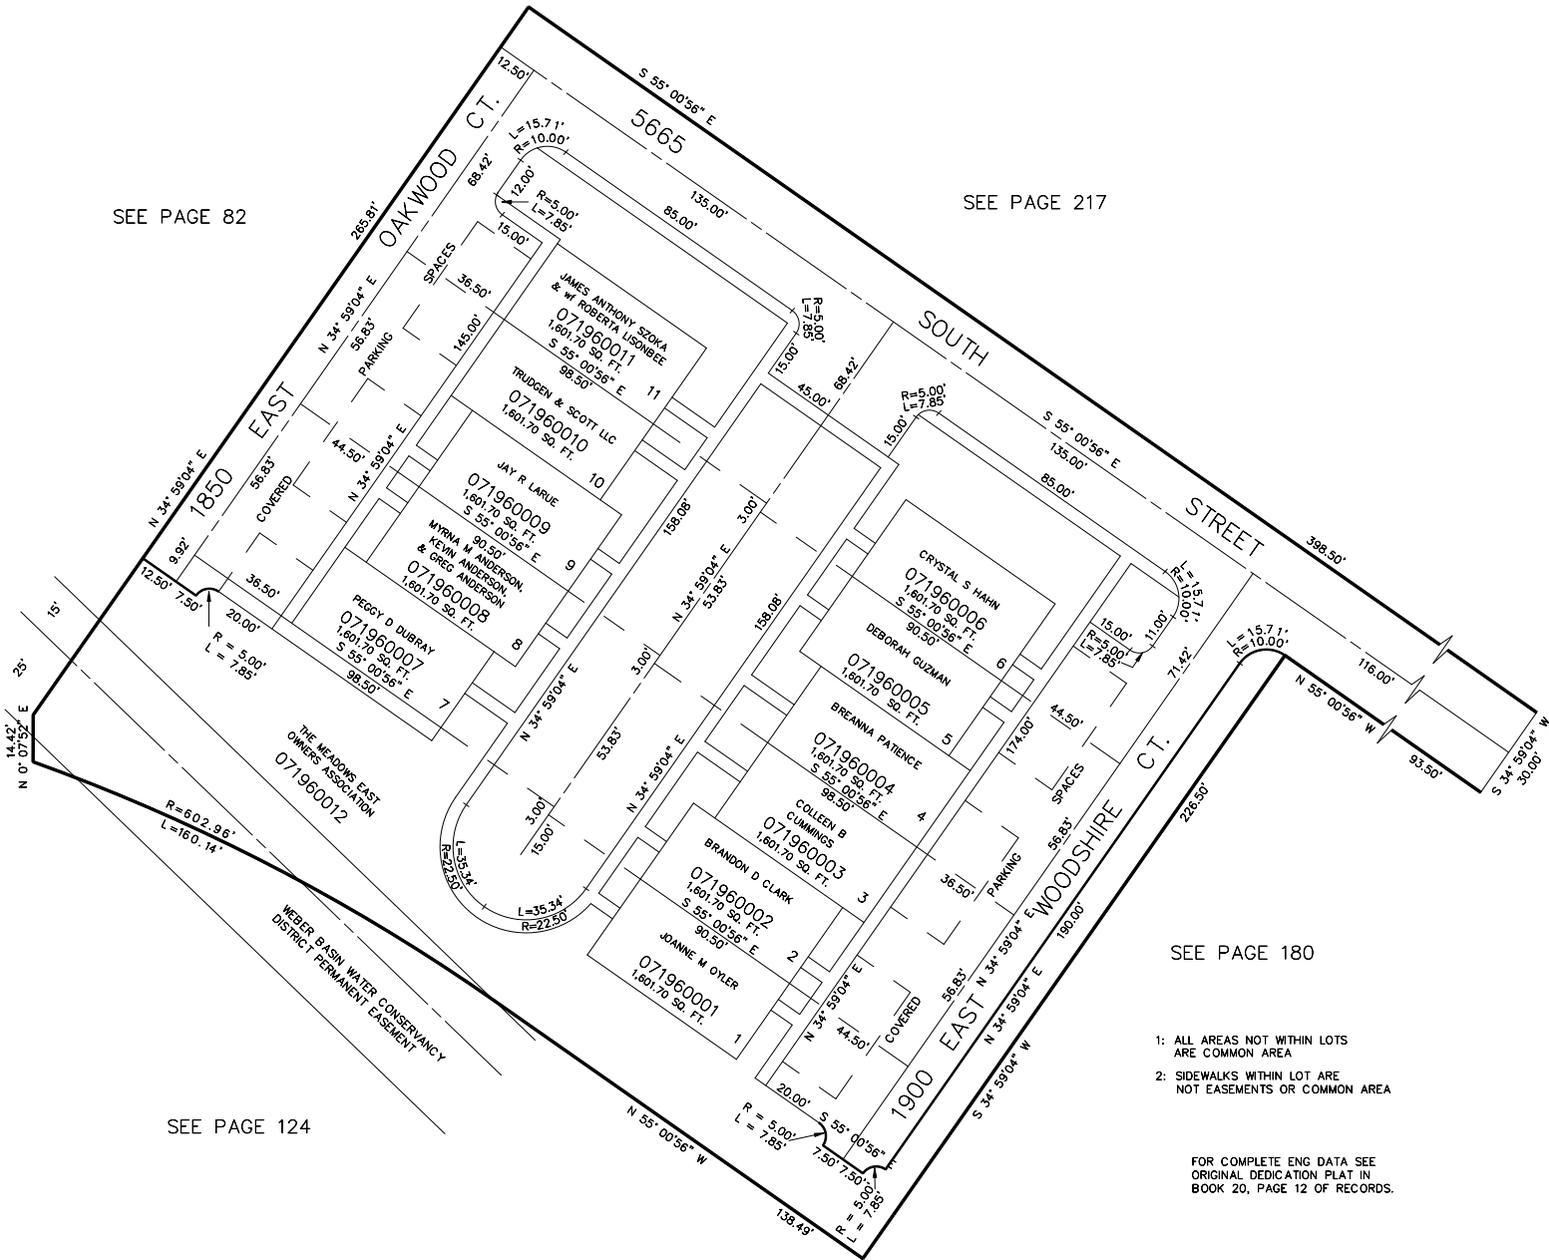

SEE PAGE 124

SEE PAGE 180

- 1: ALL AREAS NOT WITHIN LOTS ARE COMMON AREA
- 2: SIDEWALKS WITHIN LOT ARE NOT EASEMENTS OR COMMON AREA

FOR COMPLETE ENG DATA SEE ORIGINAL DEDICATION PLAT IN BOOK 20, PAGE 12 OF RECORDS.