

PART OF SECTION 22, T.5N., R.1W., S.L.B. & M.

196

THE MEADOWS
A PLANNED RESIDENTIAL UNIT DEVELOPMENT
PHASE 5-1
(MEADOWS EAST)


PAGES 197,198,199
& 200 OMITTED

TAXING UNIT: 27

IN SOUTH OGDEN CITY
SCALE 1" = 30'

SEE PAGE 82

SEE PAGE 217

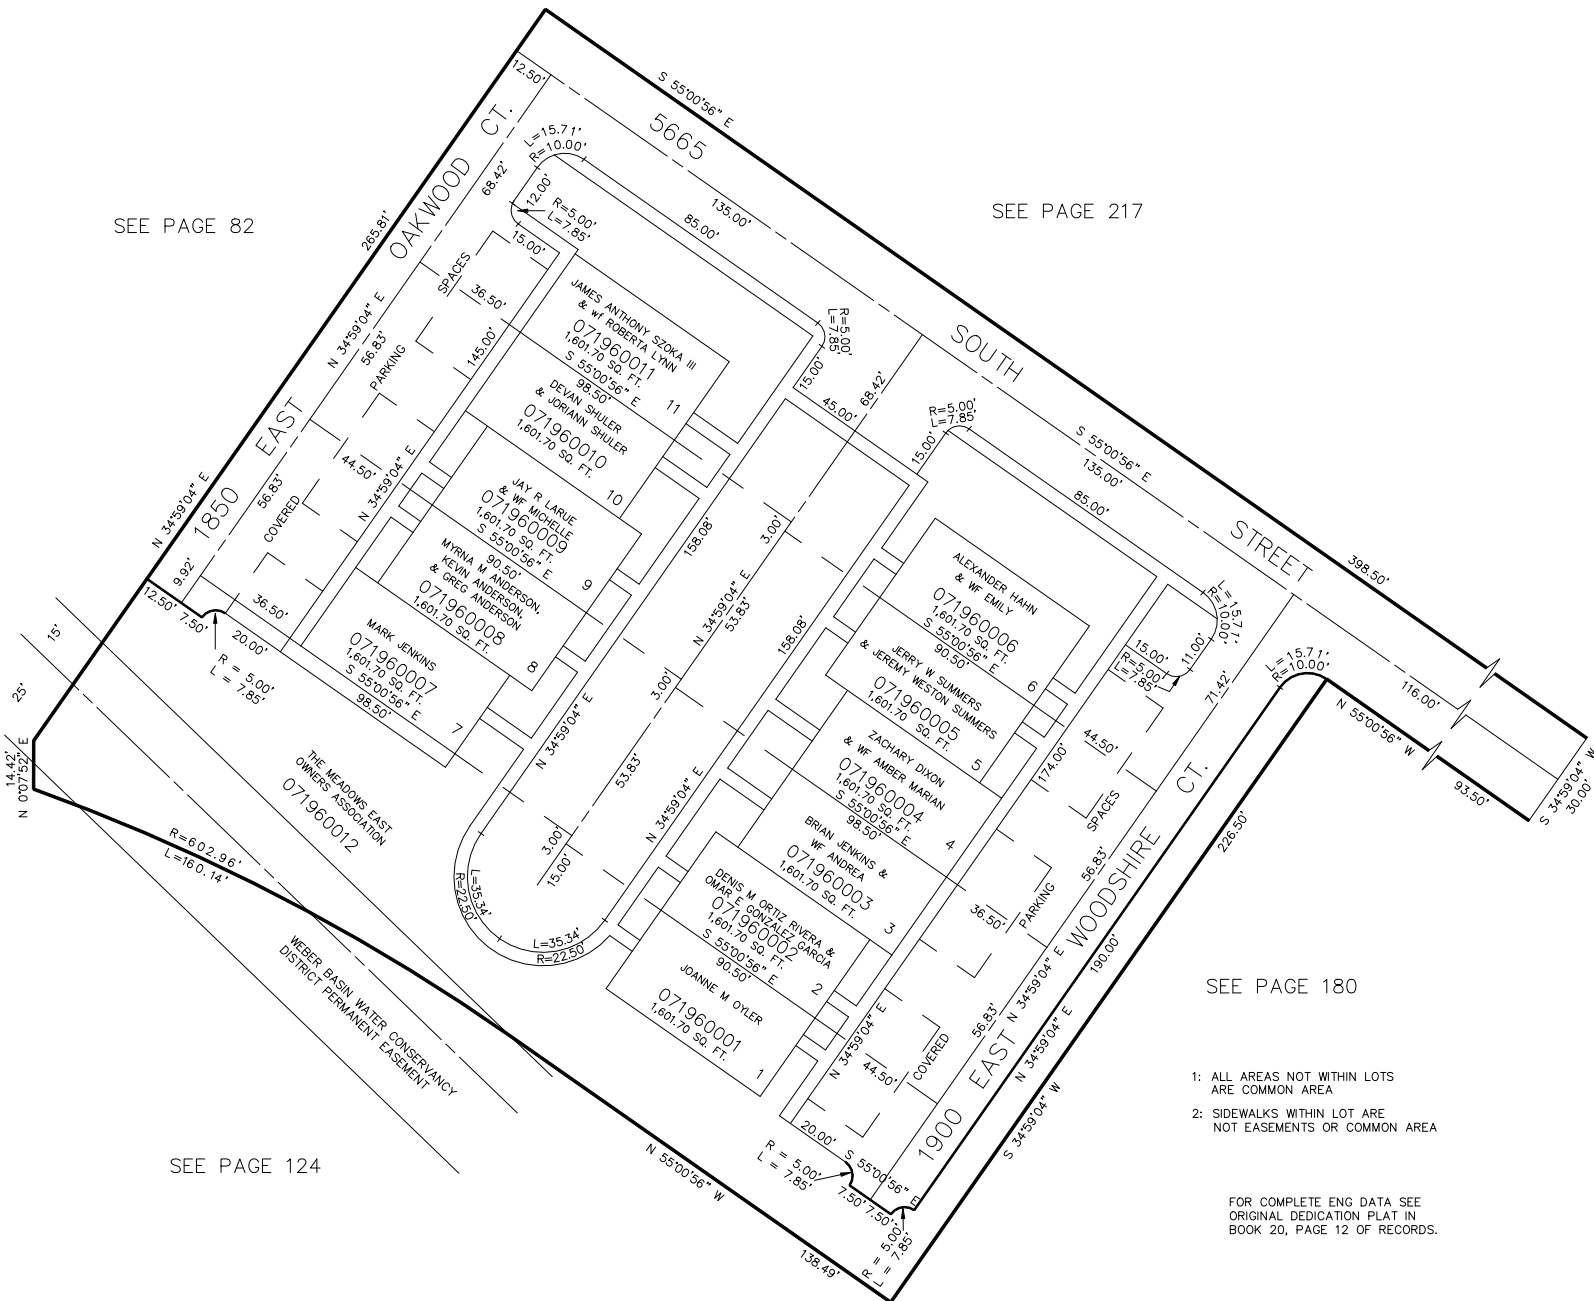

SEE PAGE 180

- 1: ALL AREAS NOT WITHIN LOTS
ARE COMMON AREA
- 2: SIDEWALKS WITHIN LOT ARE
NOT EASEMENTS OR COMMON AREA

FOR COMPLETE ENG DATA SEE
ORIGINAL DEDICATION PLAT IN
BOOK 20, PAGE 12 OF RECORDS.

SEE PAGE 124

FOR TAX PURPOSES ONLY

L.D.F. 4-89