

PART OF N.E. 1/4 SEC. 17, T.5N., R.1W., S.L.B.&M.
MISSING WILLOW SUBDIVISION

200

TAXING UNIT: 24


IN WASHINGTON TERRACE CITY

PREFIX: 07-200

SCALE 1" = 50'

SEE PAGE 63

150 E. ST.

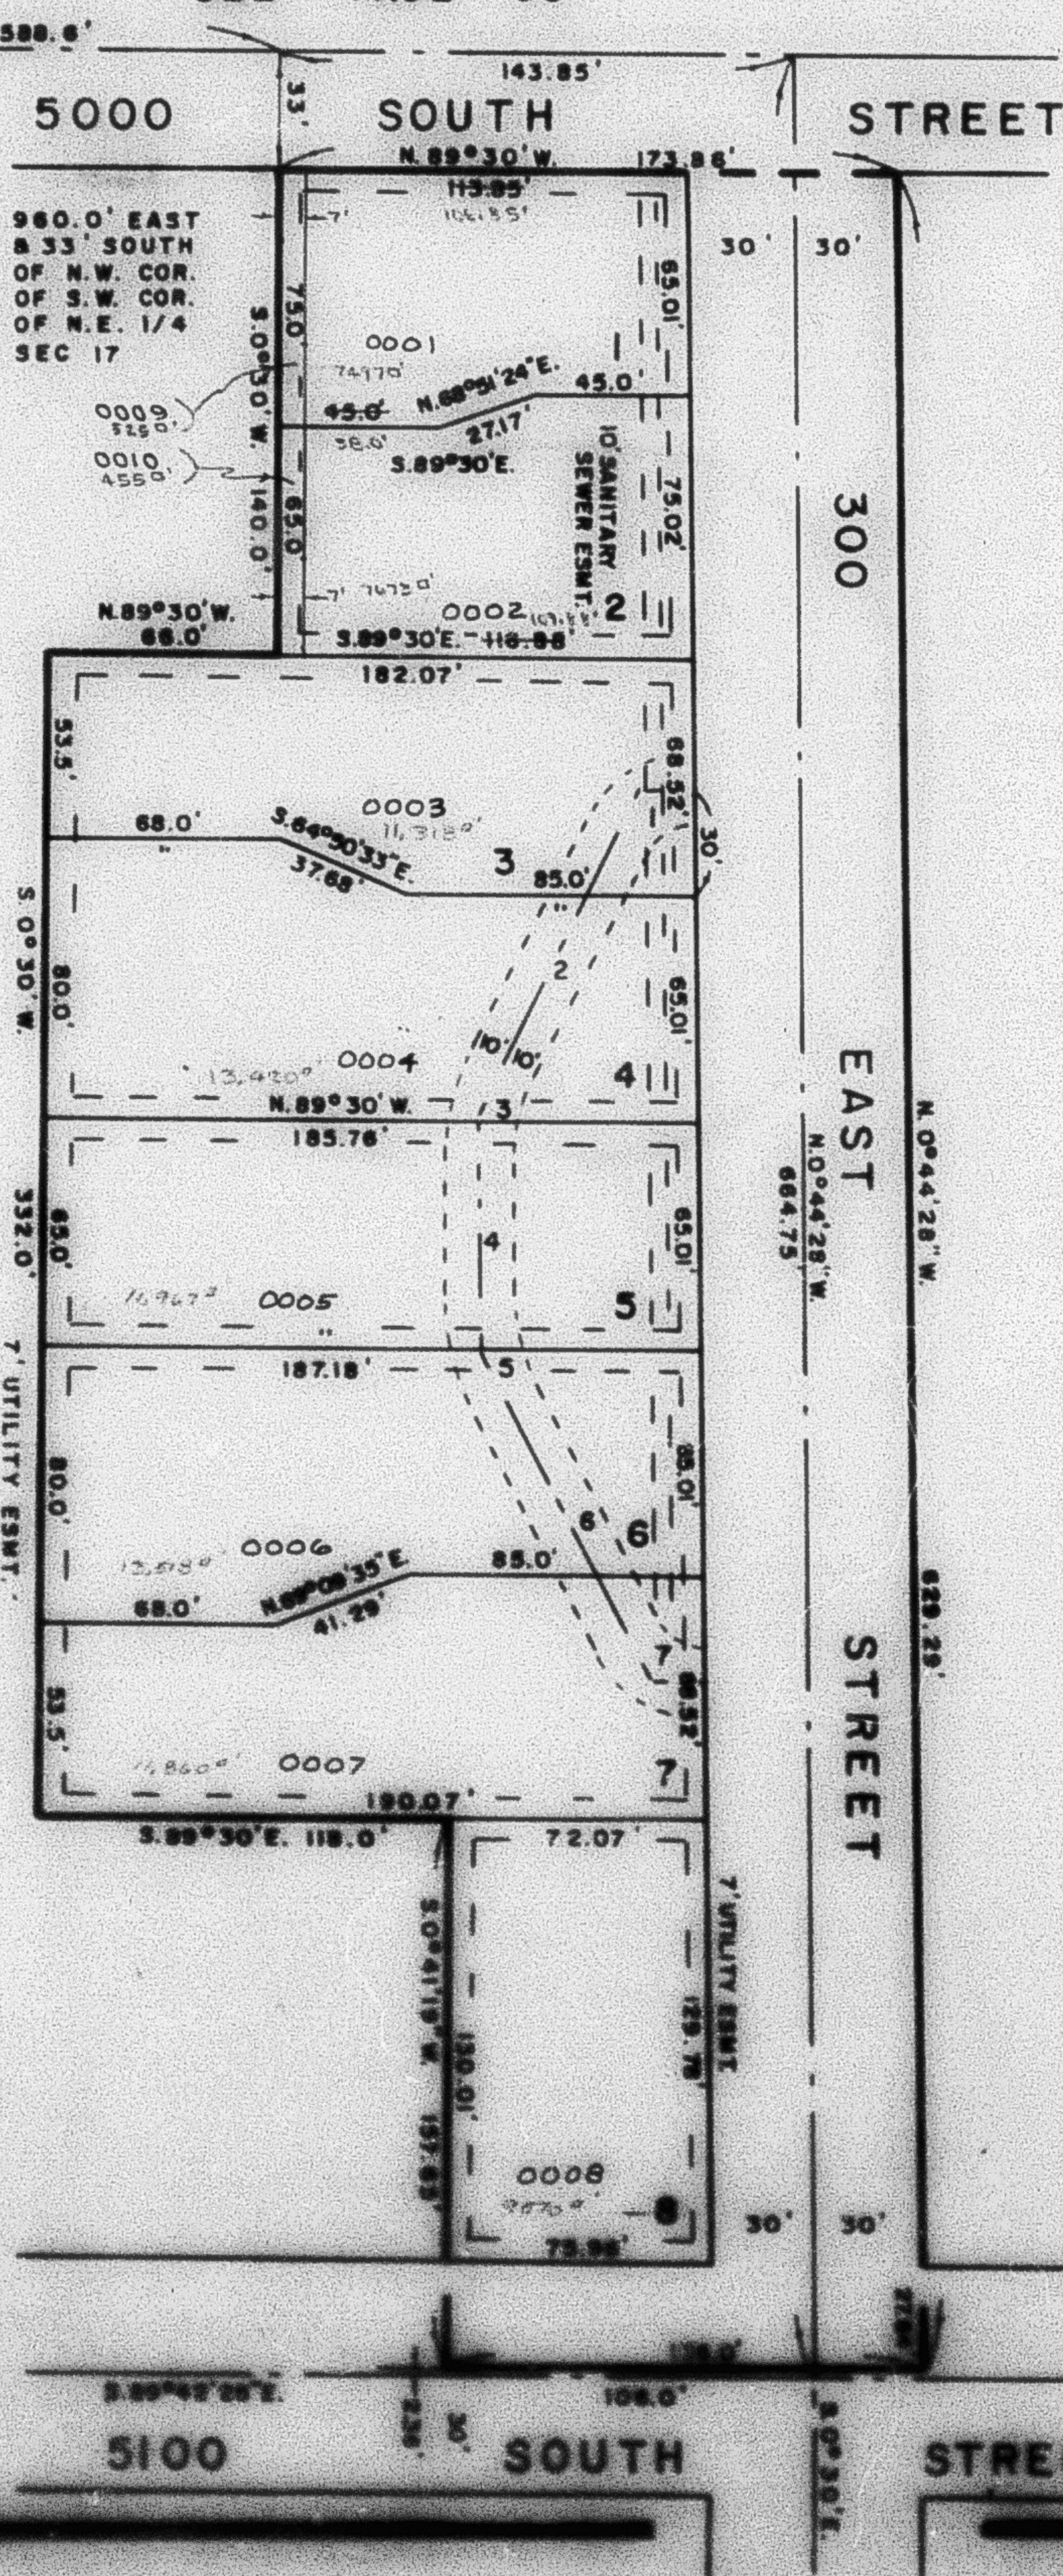

SEE PAGE 52

20' R.O.W.

- 1 Δ = 63° R = 24.48' T = 15.0'
- 2 S. 27° 44' 28" W. 75.0'
- 3 Δ = 27° R = 34.50' T = 15.0'
- 4 37.90'
- 6 S. 26° 15' 32" E. 75.0'
- 7 Δ = 63° R = 24.48' T = 15.0'

FOR COMPLETE ENS. DATA
 SEE ORIG. DED. PLAT IN
 BOOK 20, PAGE 24

SEE PAGE 61