



PART OF N.W. 1/4 SECTION 15, T.5N., R.1W., S.L.B.&M.
RIDGE VILLA SUBDIVISION NO. 3

205

TAXING UNIT: 25

OGDEN CITY
 SCALE 1" = 50'

PREFIX: 07-205

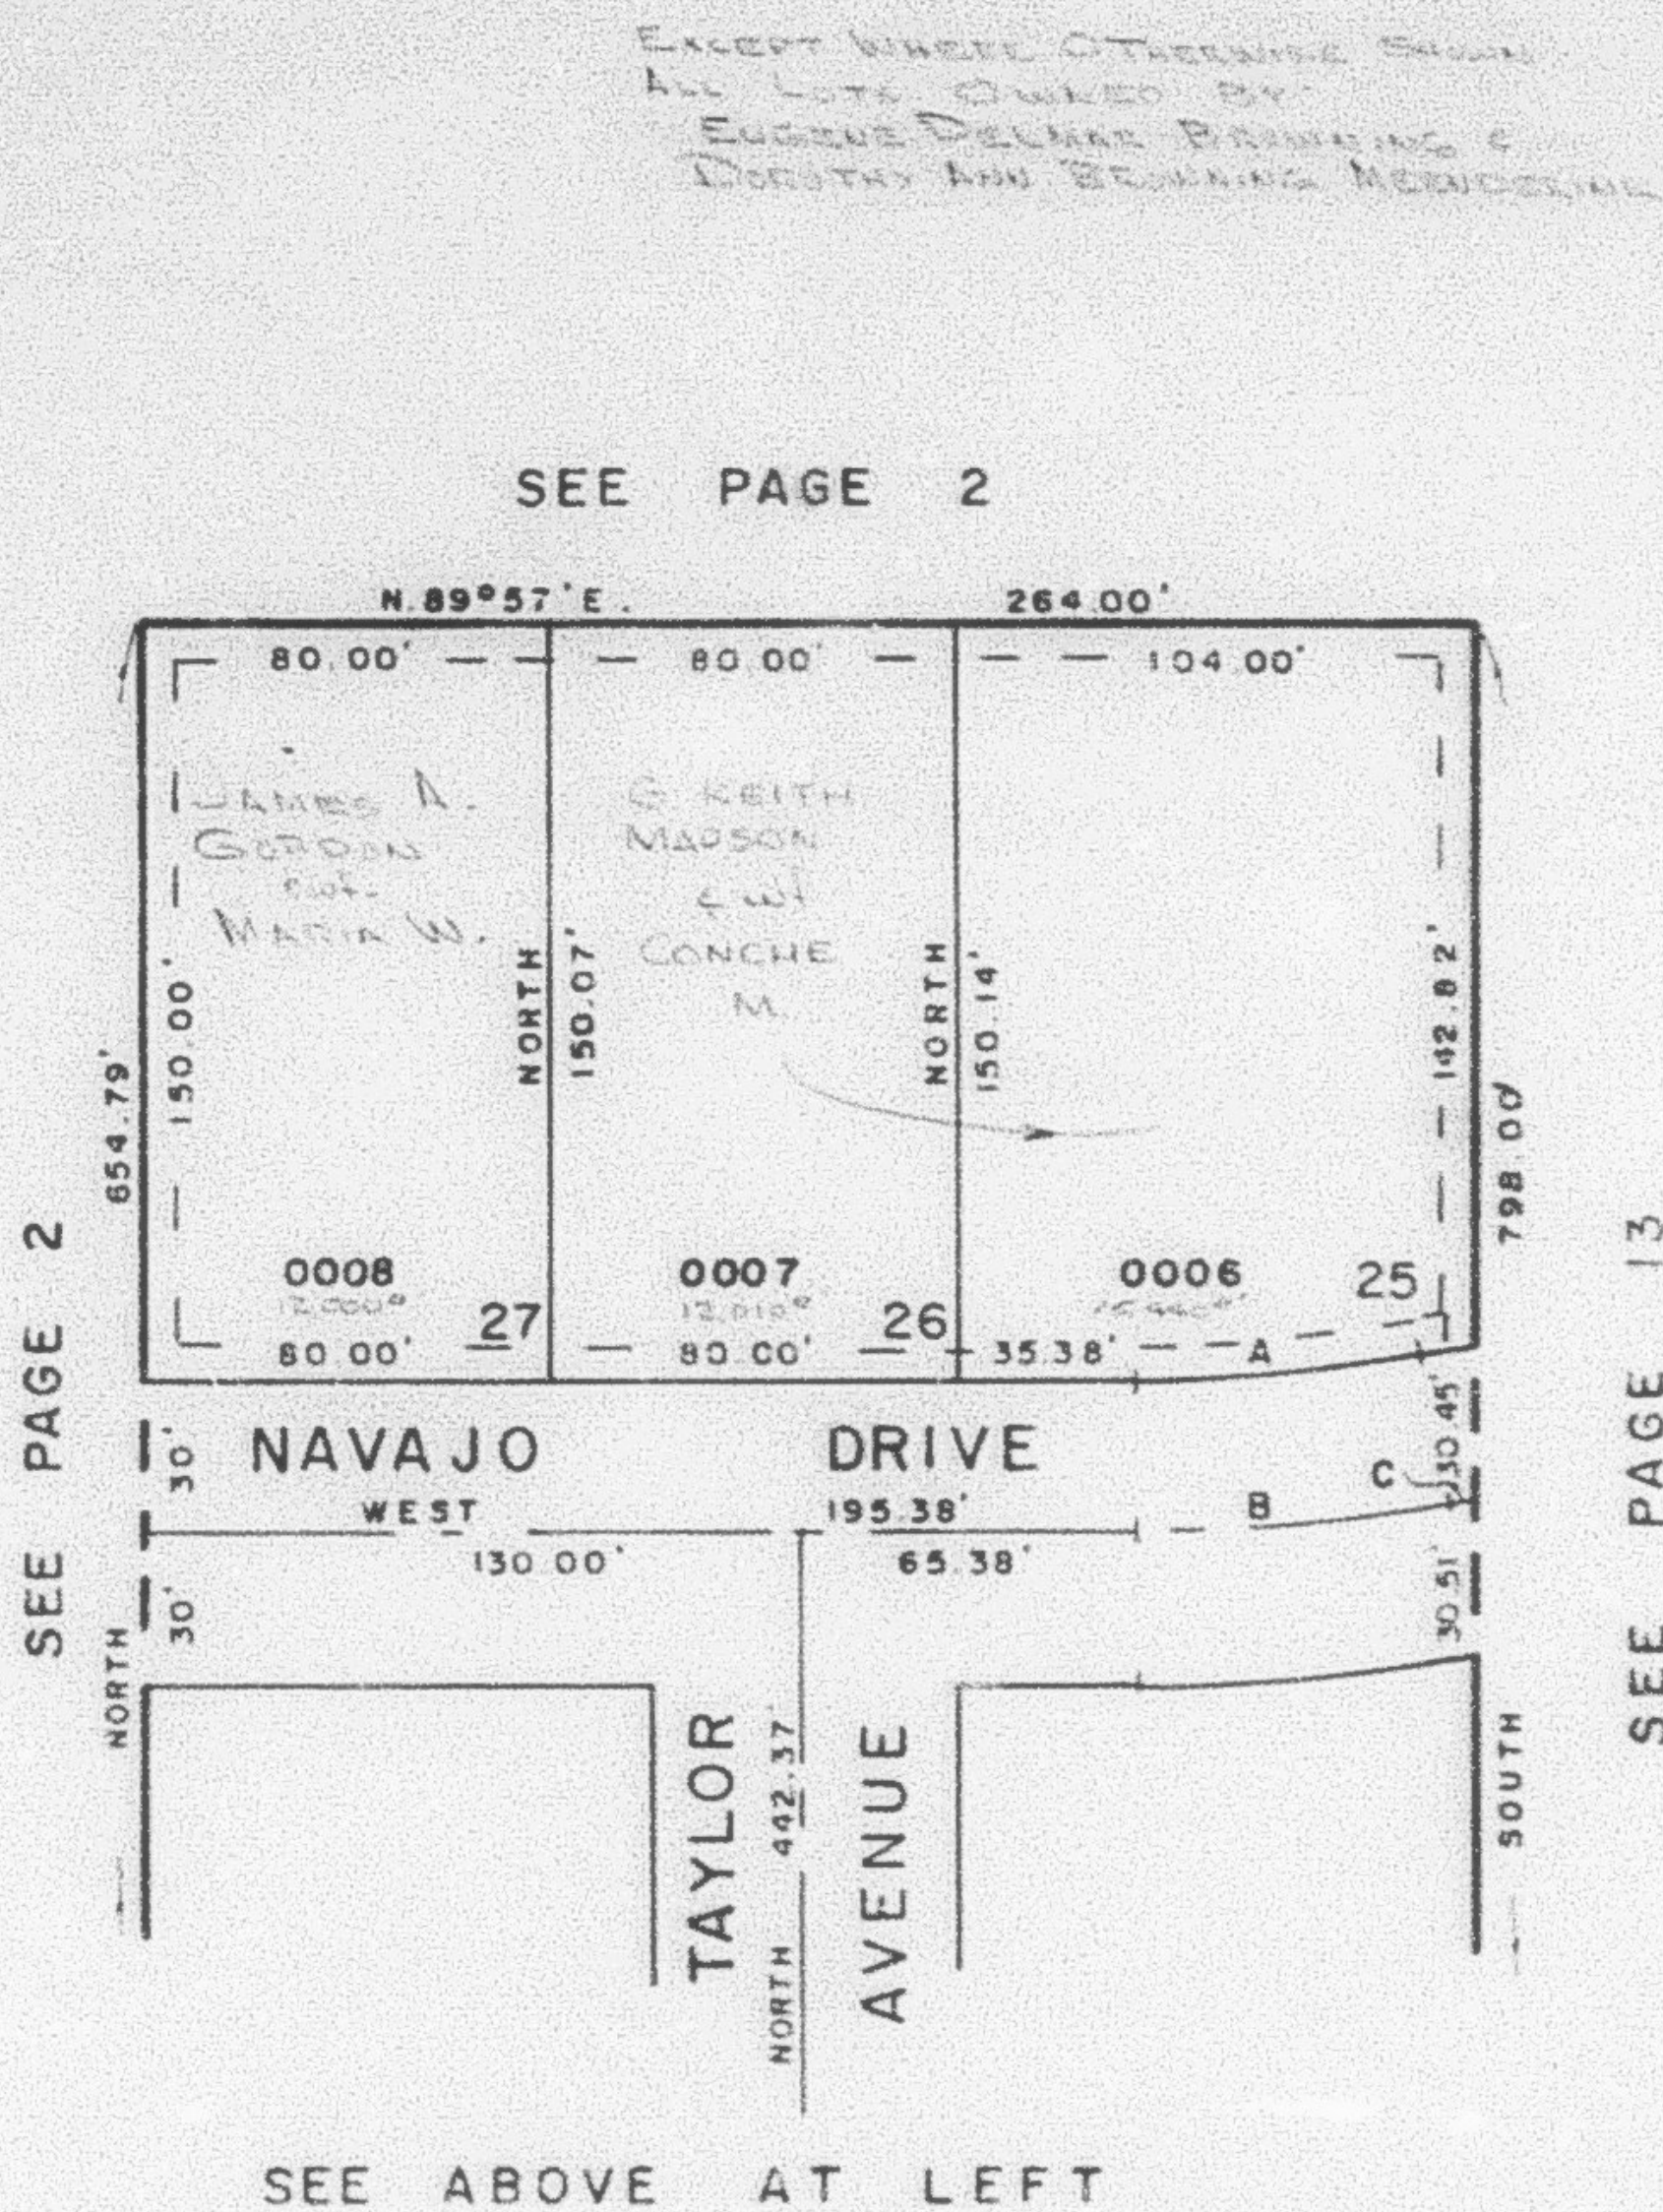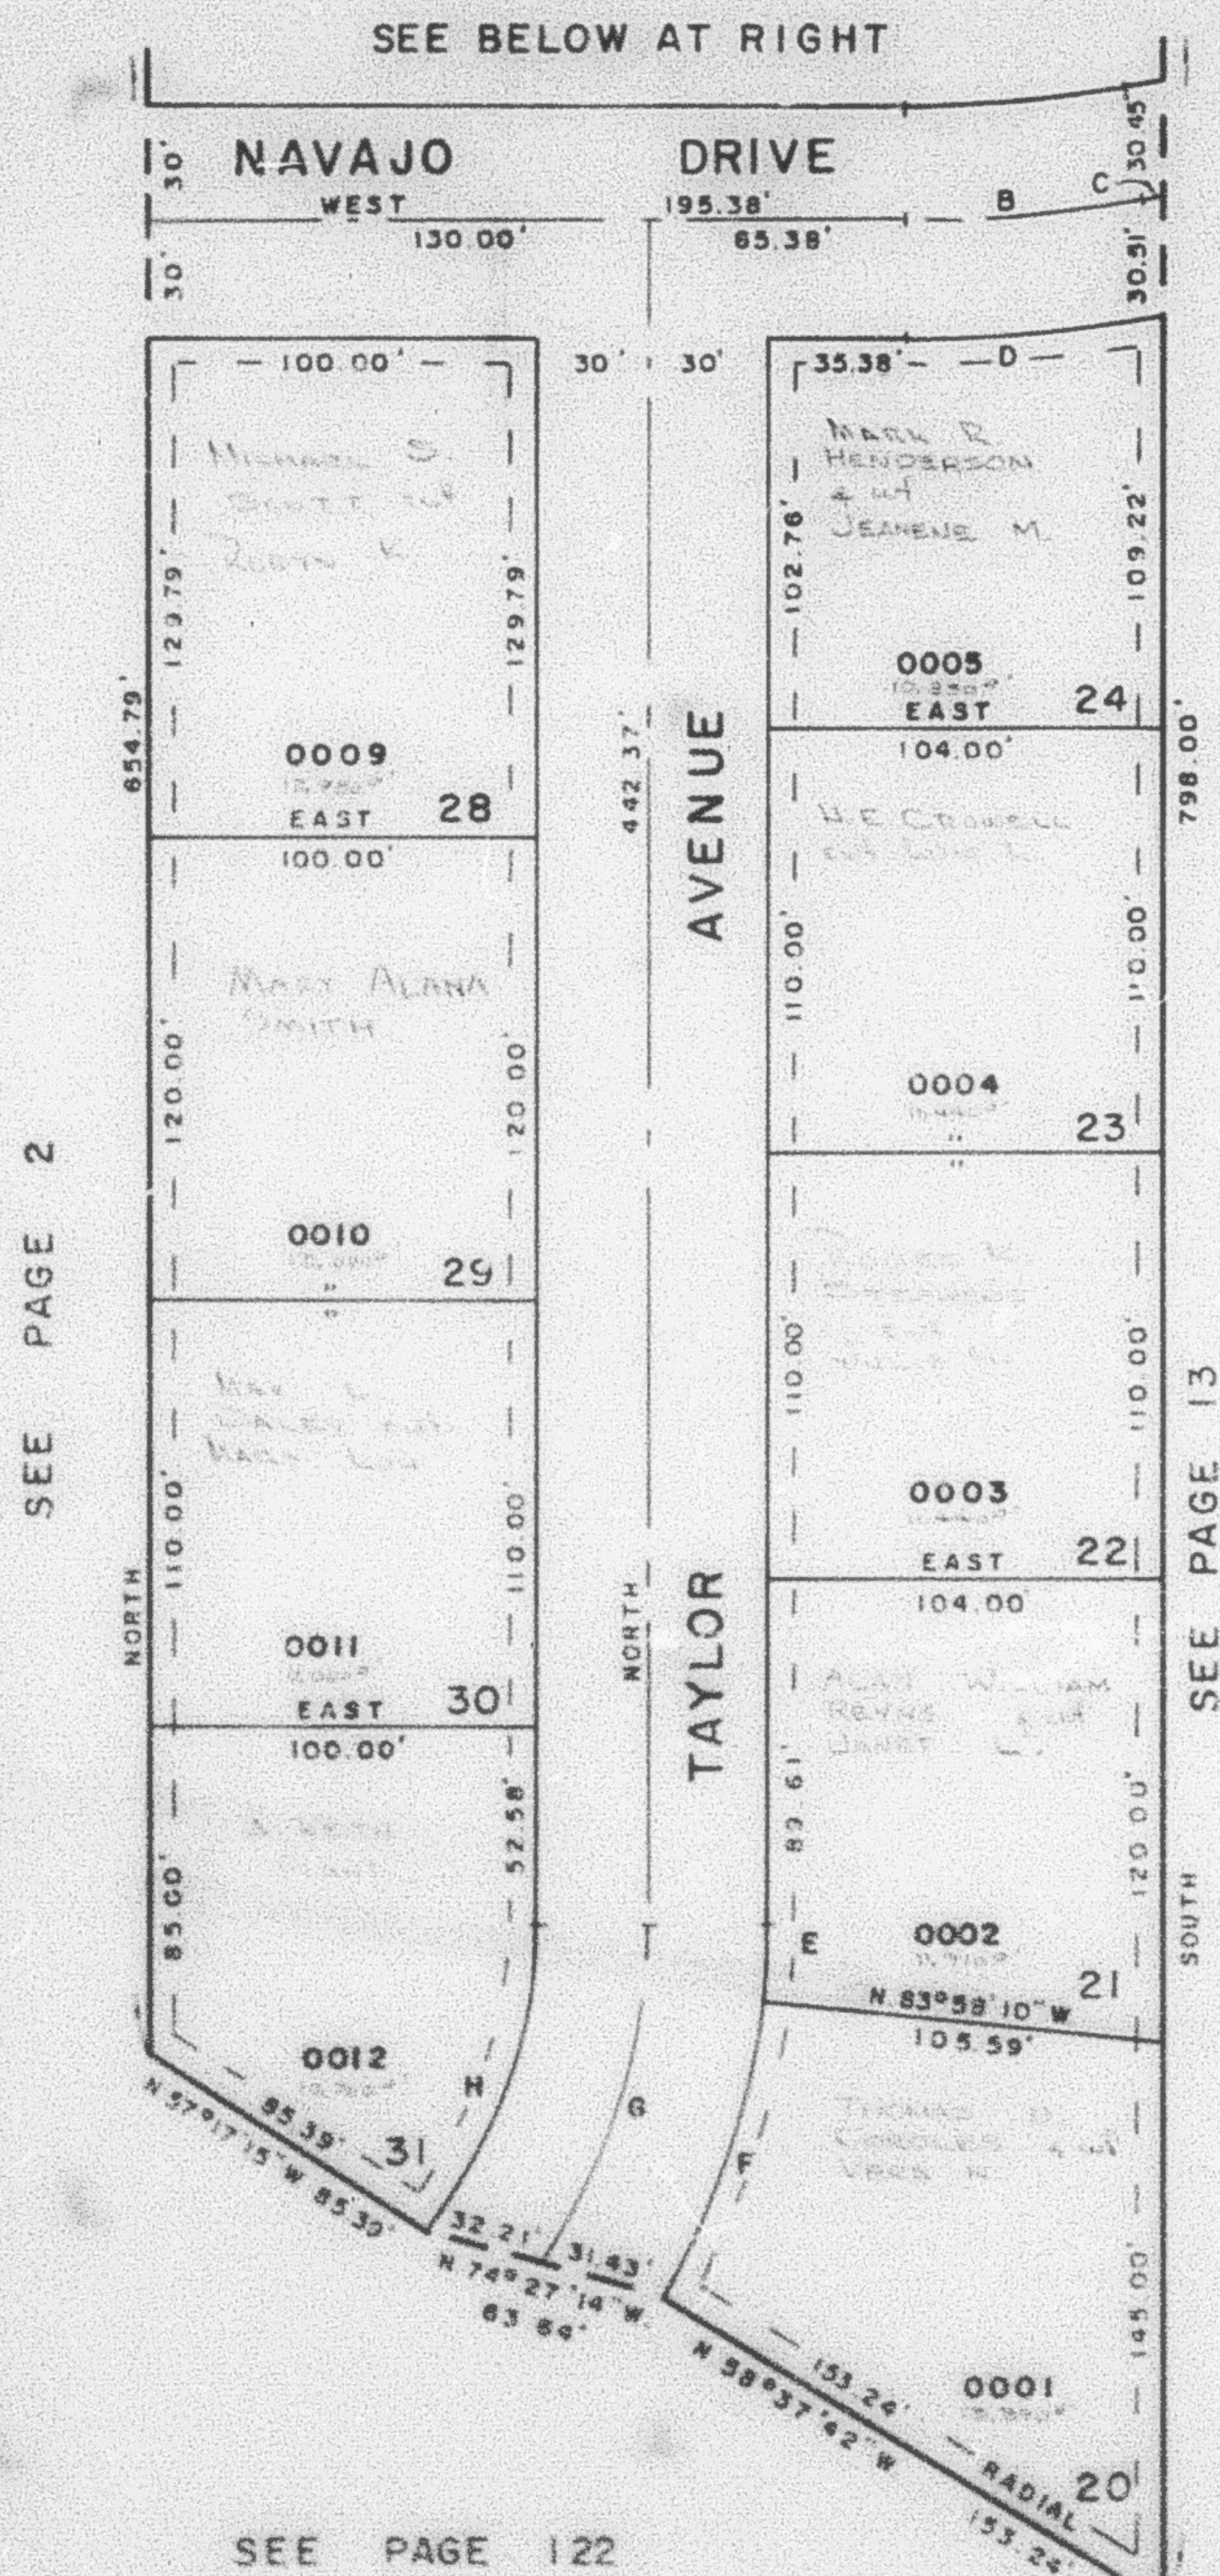

SEE ABOVE AT LEFT

CURVE		DATA			
A	L	LC	R	T	
A 10°44'20"	57.78'	57.70'	308.28'		
B 10°44'20"	63.40'		338.28'	31.79'	
C 00°32'34"	5.83'		600.00'	2.94'	
D 10°44'20"	69.03'	68.93'	368.28'		
E 6°01'50"	19.33'	19.32'	183.67'		
F 25°20'28"	81.23'	80.57'	183.67'		
G 34°34'09"	92.71'		153.67'	47.82'	
H 39°26'26"	85.13'	83.46'	123.67'		
I 1°02'	11.36'	11.36'	630.00'		

7' UTILITY & DRAINAGE EASEMENT
 EACH SIDE OF PROPERTY LINE
 AS INDICATED BY DASHED LINES

FOR COMPLETE ENG. DATA
 SEE ORIG. DED. PLAT IN
 BOOK 20, PAGE 43

SE COR. OF
 N.W. 1/4 OF SEC. 15

W.F.J. 5-77