


## 205

PREFIX: 07-205

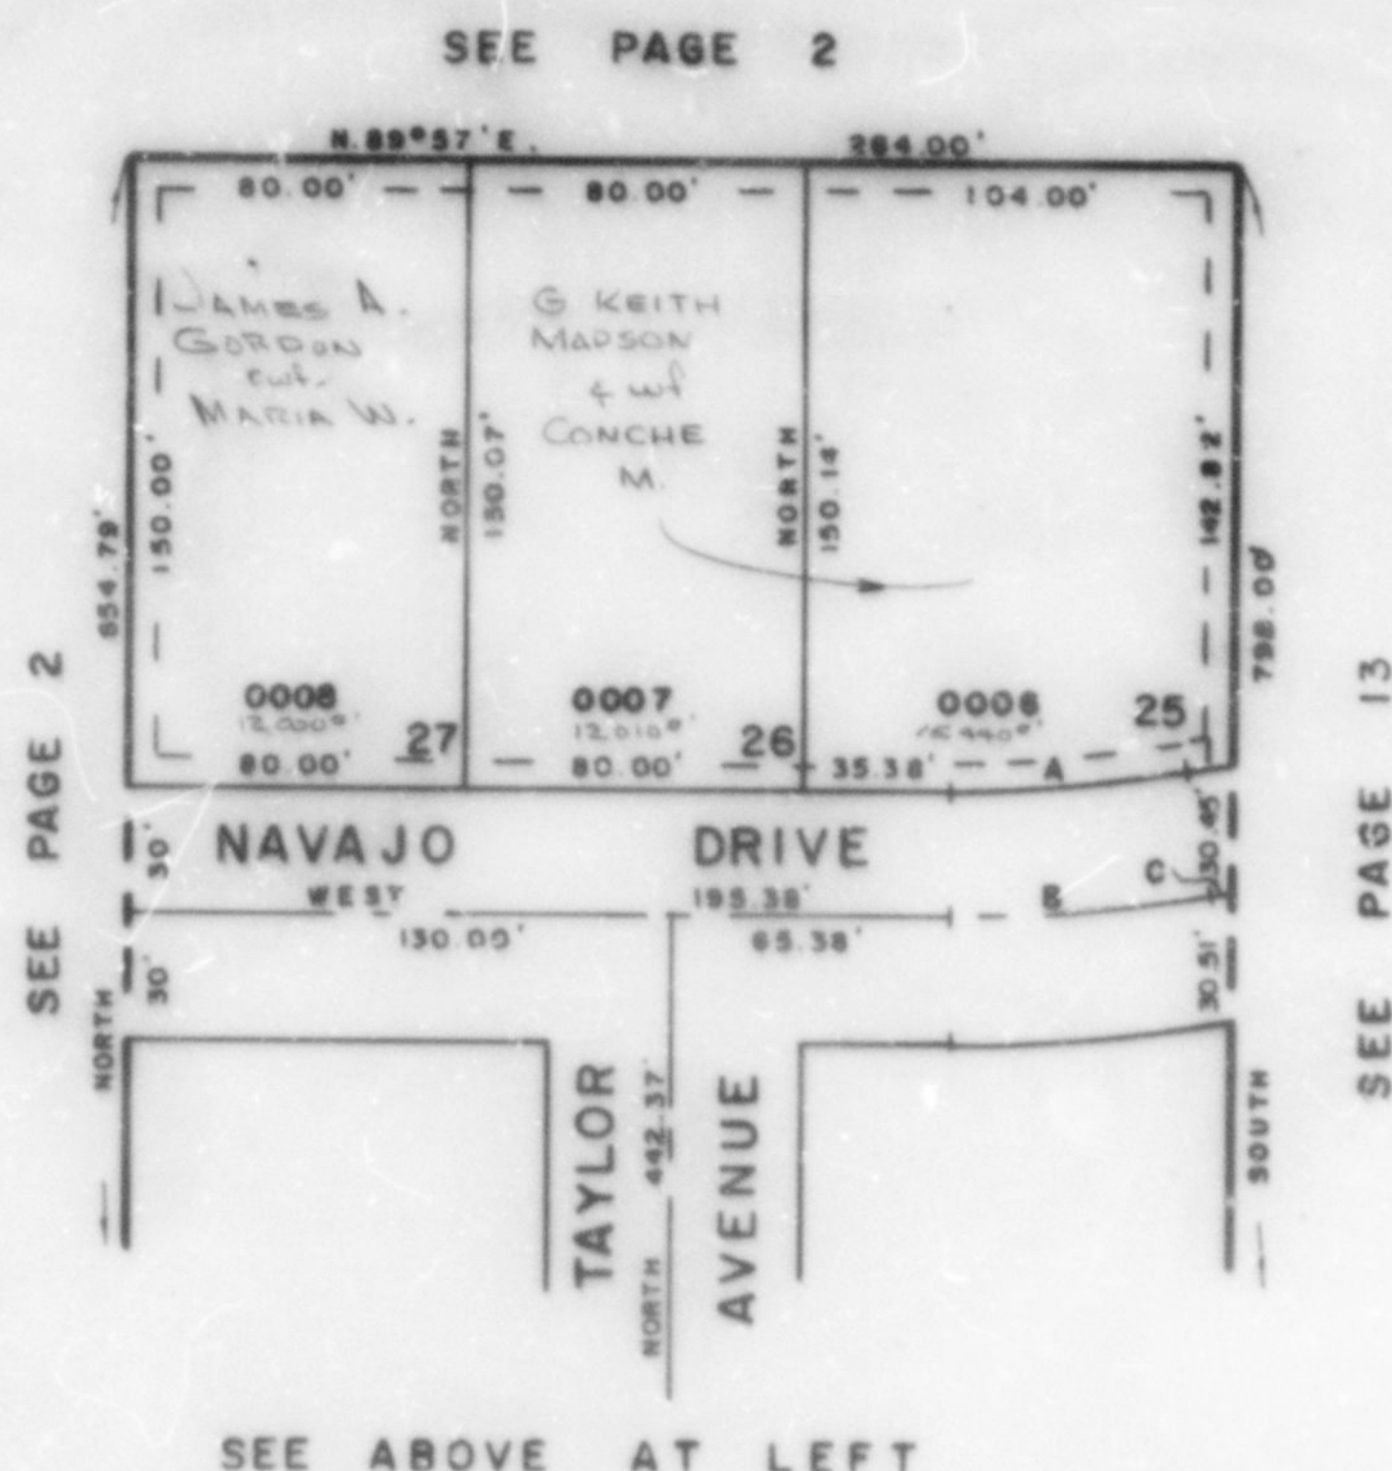

|   | CURVE       |        | DATA    |         |       |
|---|-------------|--------|---------|---------|-------|
|   | A           | L      | LC      | R       | T     |
| A | 10° 44' 20" | 57.78' | 57.7 C' | 308.28' |       |
| B | 10° 44' 20" | 63.40' |         | 338.28' | 31.79 |
| C | 00° 32' 34" | 5.83'  |         | 600.00' | 2.84' |
| D | 10° 44' 20" | 69.03' | 68.93'  | 368.28' |       |
| E | 6° 01' 50"  | 19.33' | 19.32'  | 183.67' |       |
| F | 25° 20' 28" | 81.23' | 80.57'  | 183.67' |       |
| G | 34° 35' 09" | 92.71' |         | 153.67' | 47.82 |
| H | 35° 28' 28" | 85.15' | 83.46'  | 123.67' |       |
| I | 1° 02'      | 11.36' | 11.36'  | 630.00' |       |

7' UTILITY & DRAINAGE EASEMENT  
EACH SIDE OF PROPERTY LINE  
AS INDICATED BY DASHED LINES

FOR COMPLETE ENG. DATA  
SEE ORIG. DES. PLAT IN  
ROOM 20, PAGE 43