



PART OF N.W. 1/4 SECTION 15, T.5N., R.1W., S.L.B.M.
RIDGE VILLA SUBDIVISION NO. 3

205

TAXING UNIT: 25

OGDEN CITY
 SCALE 1" = 50'

PREFIX: 07-205

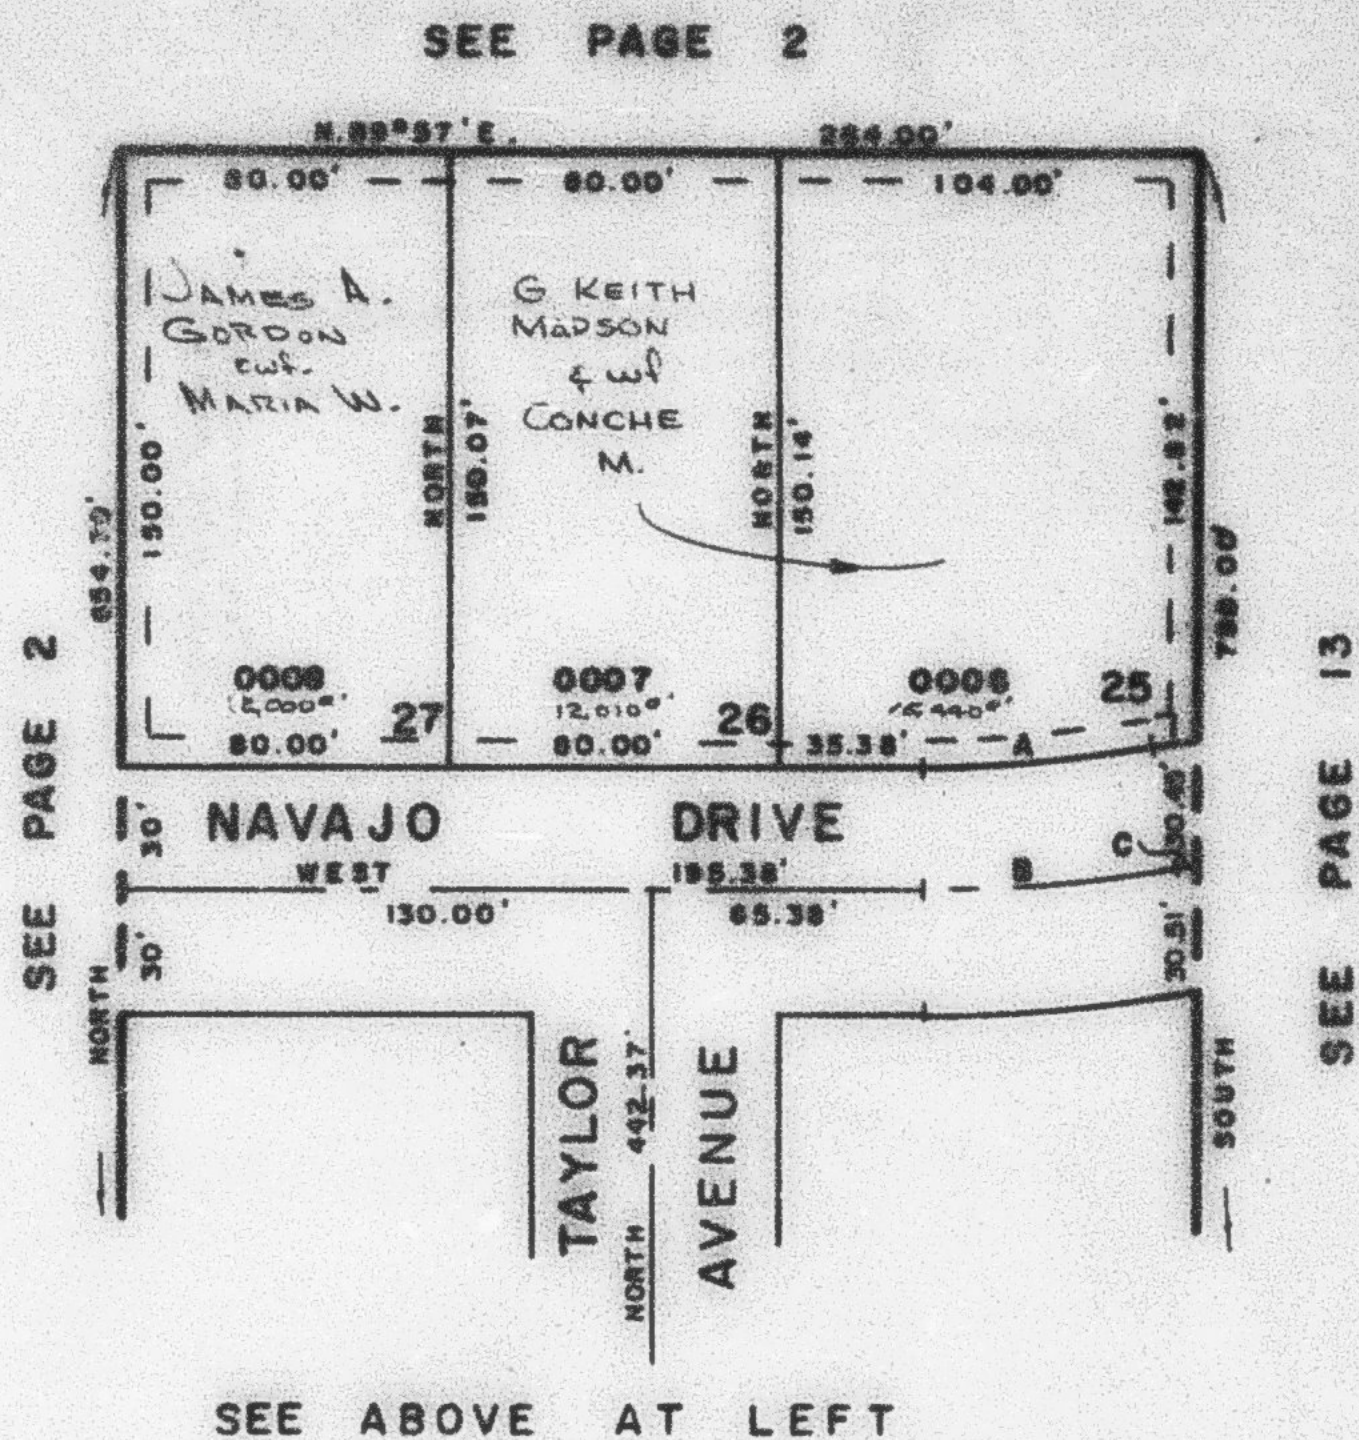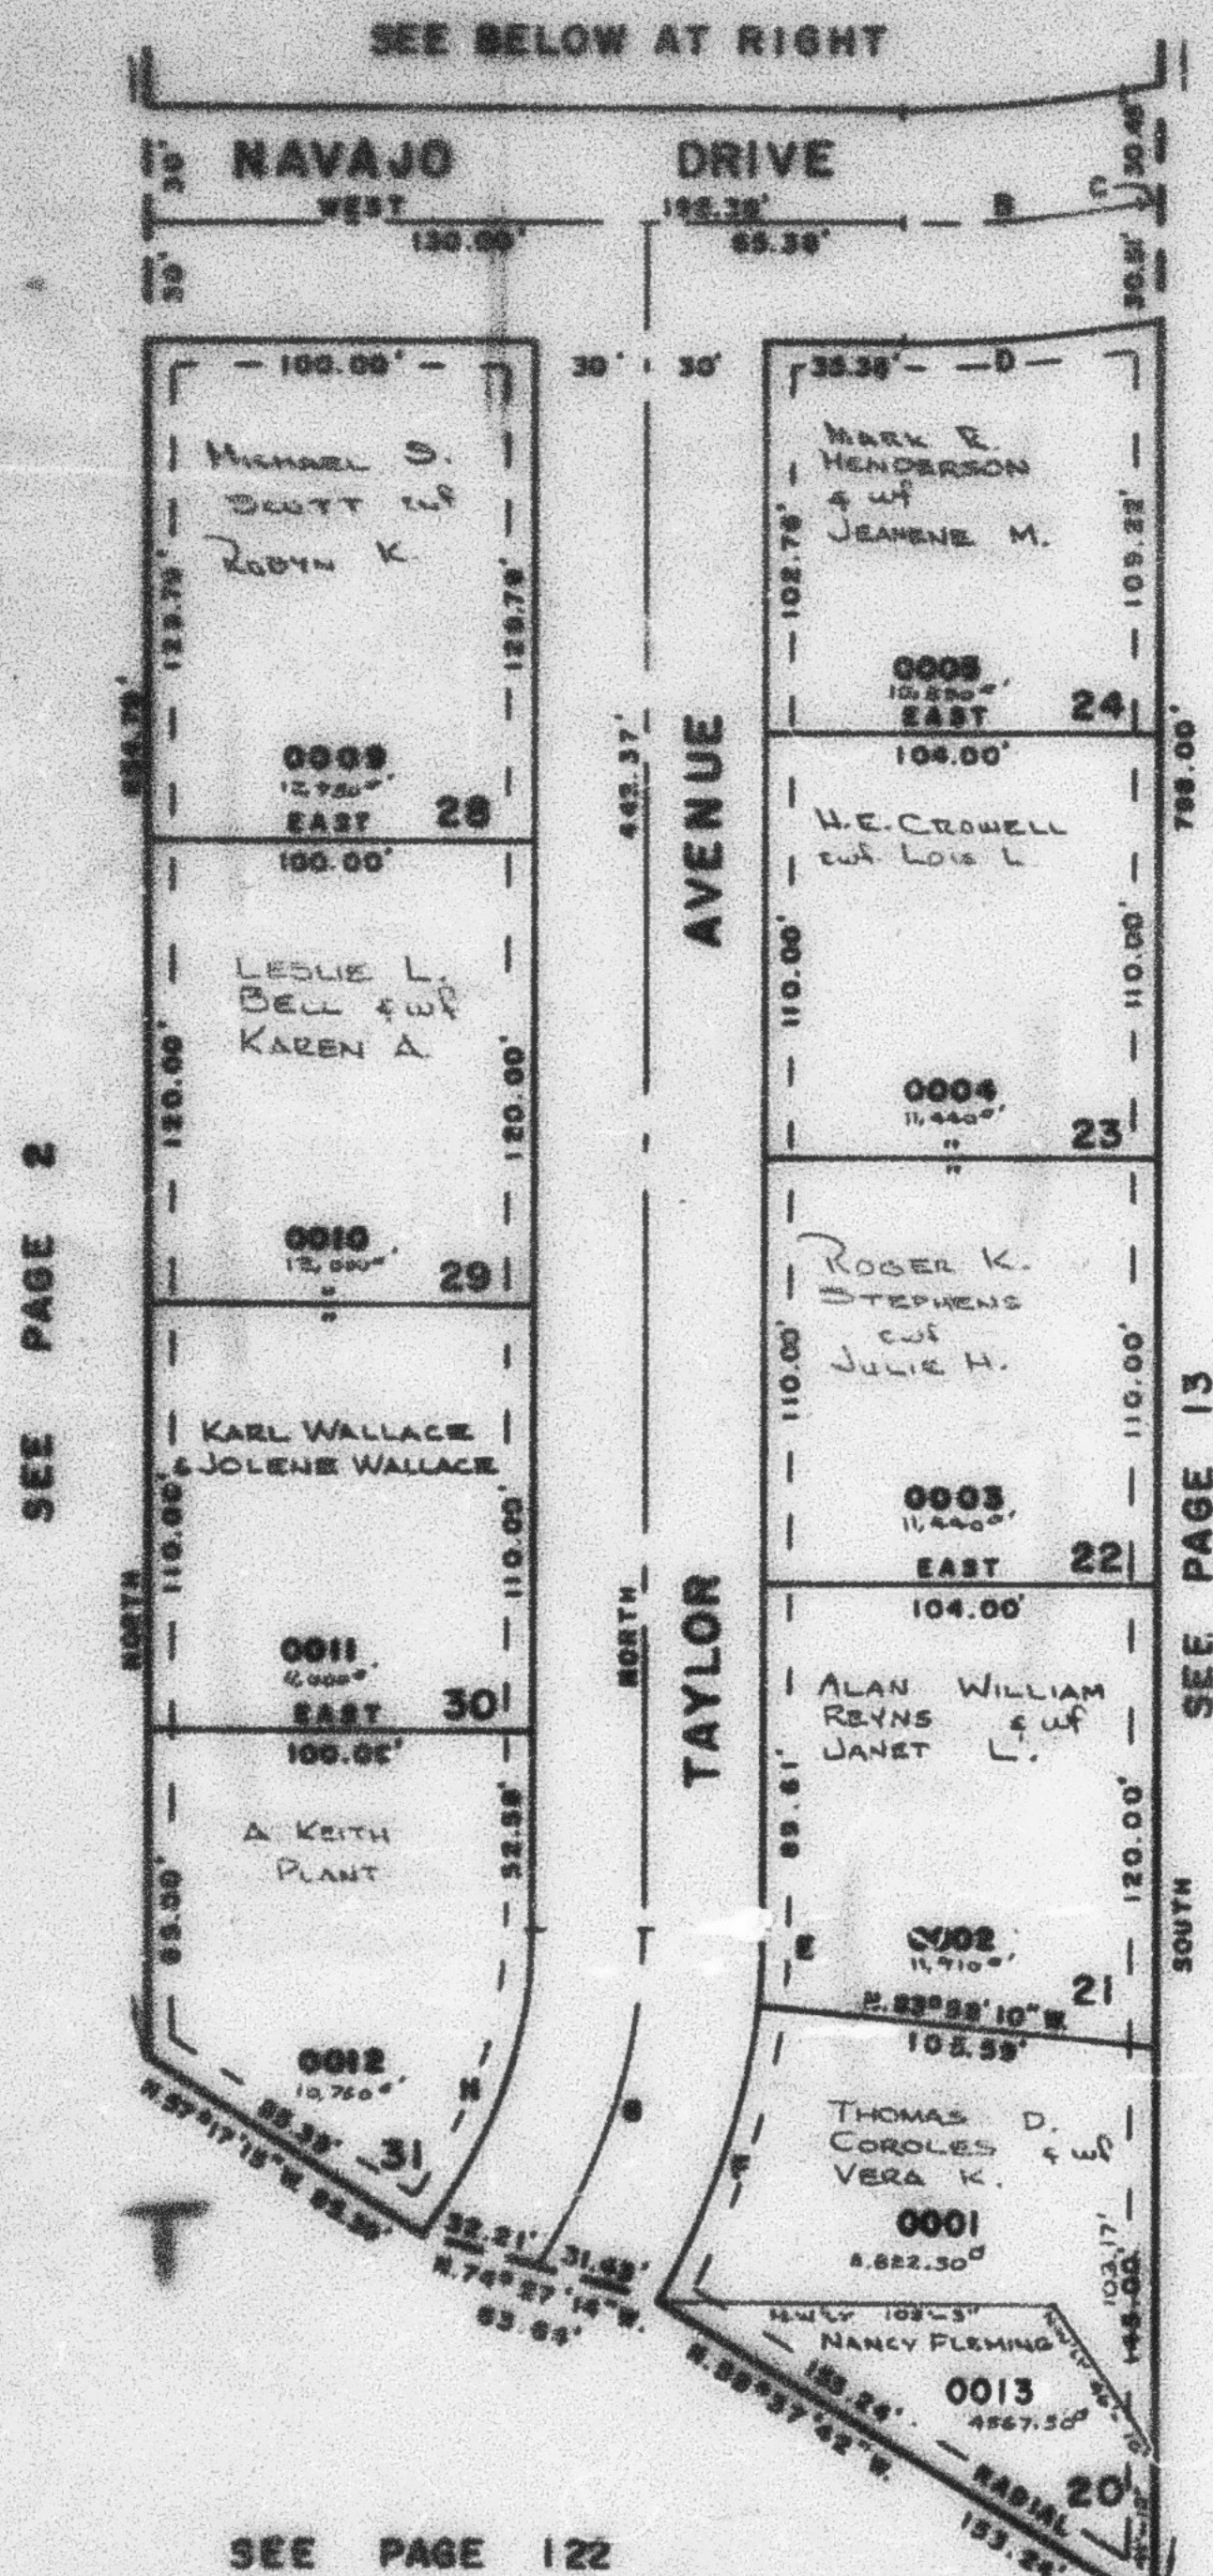

	CURVE		DATA		
	A	L	LC	R	T
A	10°44'20"	57.78'	57.70'	308.28'	
B	10°44'20"	63.40'		338.28'	31.79
C	00°32'34"	5.83'		600.00'	2.84'
D	10°44'20"	69.03'	68.93'	368.28'	
E	6°01'50"	19.33'	19.32'	183.67'	
F	25°20'28"	81.23'	80.57'	183.67'	
G	34°34'09"	92.71'		153.67'	47.82'
H	39°28'26"	85.13'	83.46'	123.67'	
I	1°02'	11.36'	11.36'	630.00'	

7' UTILITY & DRAINAGE EASEMENT
 EACH SIDE OF PROPERTY LINE
 AS INDICATED BY DASHED LINES

FOR COMPLETE ENG. DATA
 SEE ORIG. DEC. PLAT IN
 BOOK 20, PAGE 43

S.E. COR. OF
 N.W. 1/4 OF SEC. 15

W.T. 5-77