


PREFIX - 07-205

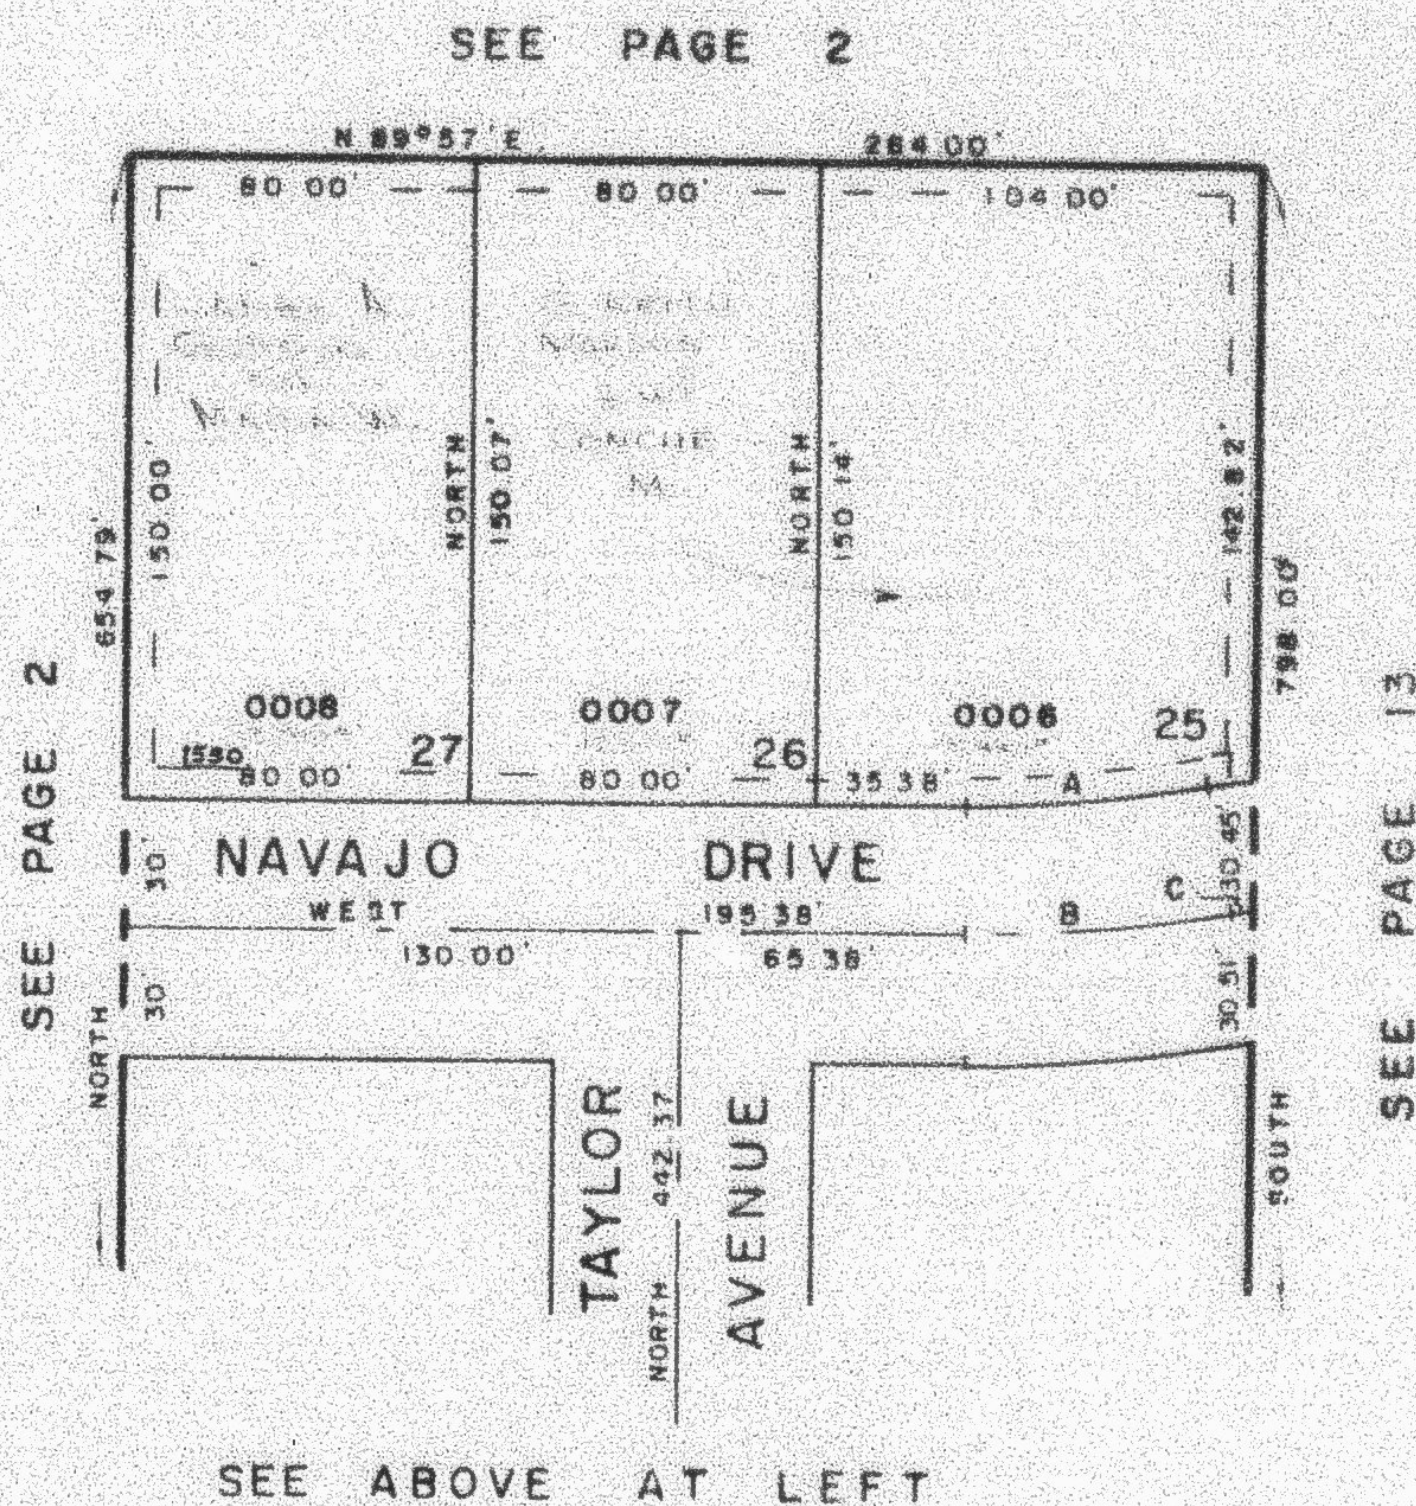

CURVE		DATA		
A	L	LC	R	T
A 10°44' 20"	57.78'	57.70'	308.28'	
B 10°44' 20"	63.40'		338.23'	31.79'
C 00°32' 34"	5.83'		600.00'	2.84'
D 10°44' 20"	69.03'	68.93'	368.28'	
E 6°01' 50"	19.33'	19.32'	183.67'	
F 25°20' 28"	81.23'	80.57'	183.67'	
G 34°34' 09"	92.71'		151.67'	47.82'
H 39°28' 26"	85.13'	83.46'	123.67'	
I 1°02'	11.36'	11.36'	630.00'	

7' UTILITY & DRAINAGE EASEMENT
EACH SIDE OF PROPERTY LINE
AS INDICATED BY DASHED LINES

FOR COMPLETE ENG DATA
SEE ORIG DED PLAT IN
BOOK 20, PAGE 43

S E C U R O F
N W 1/4 O F S E C. 15

W.E.J. 5-77