
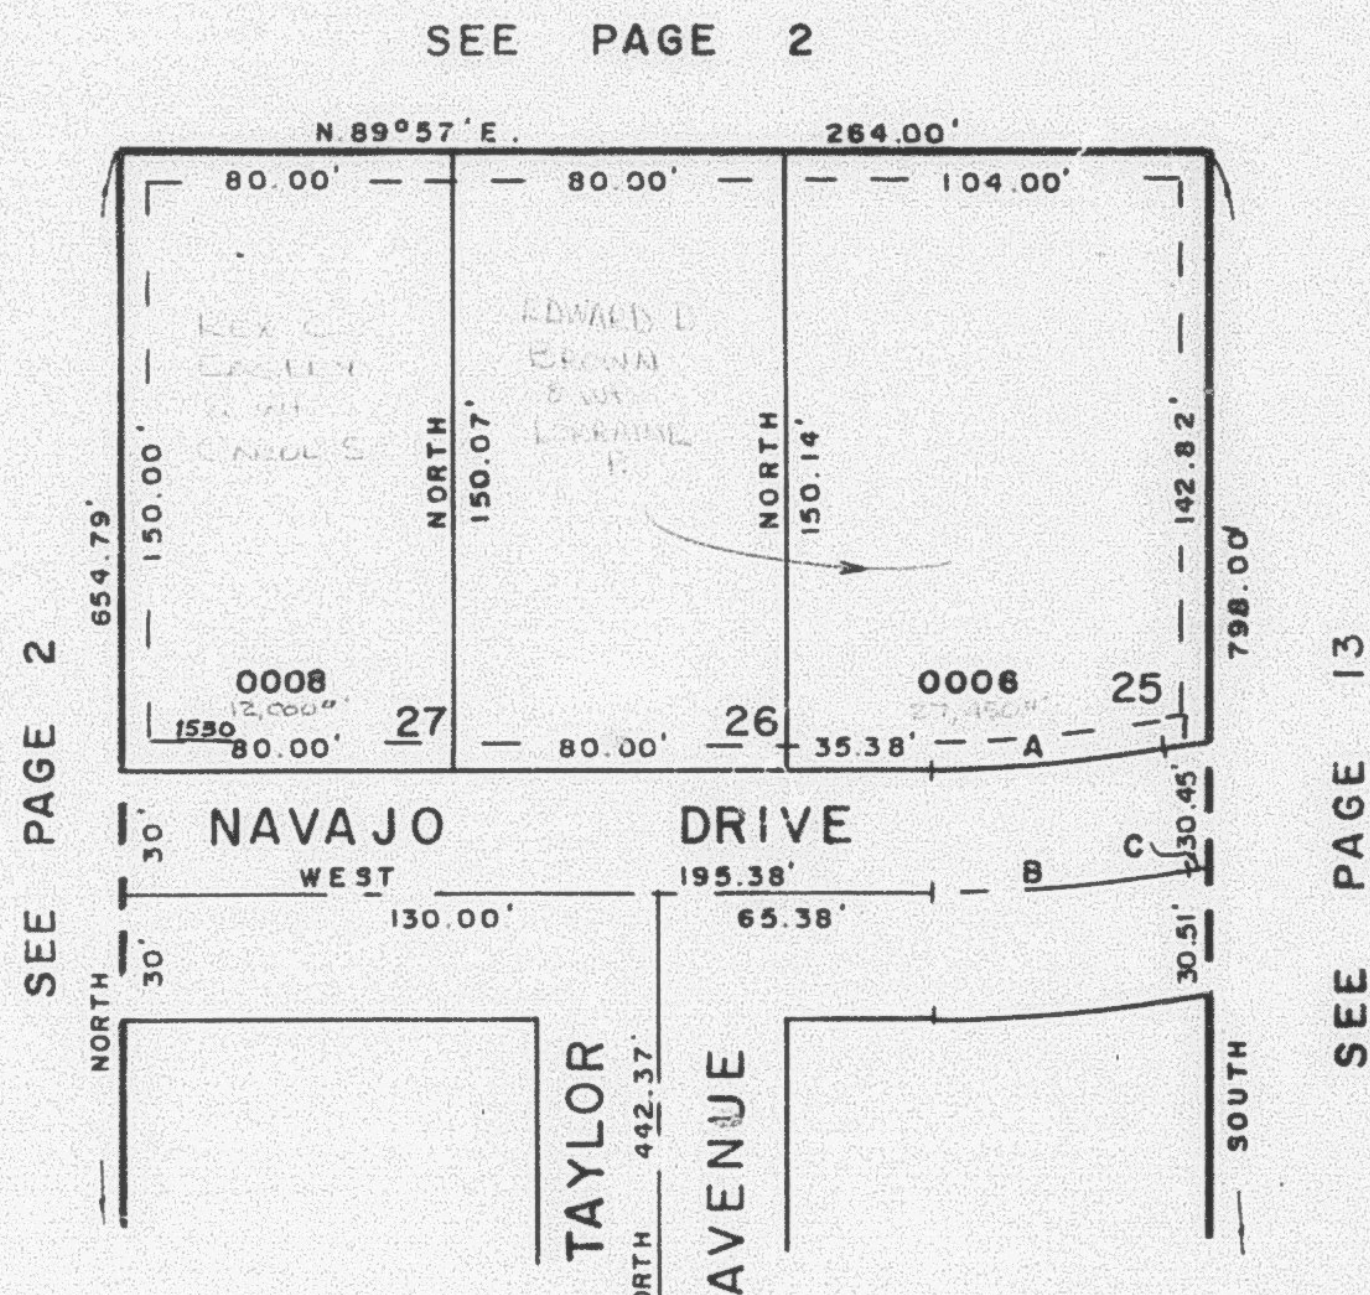


OGDEN CITY
SCALE 1" = 50'

PREFIX: 07-205

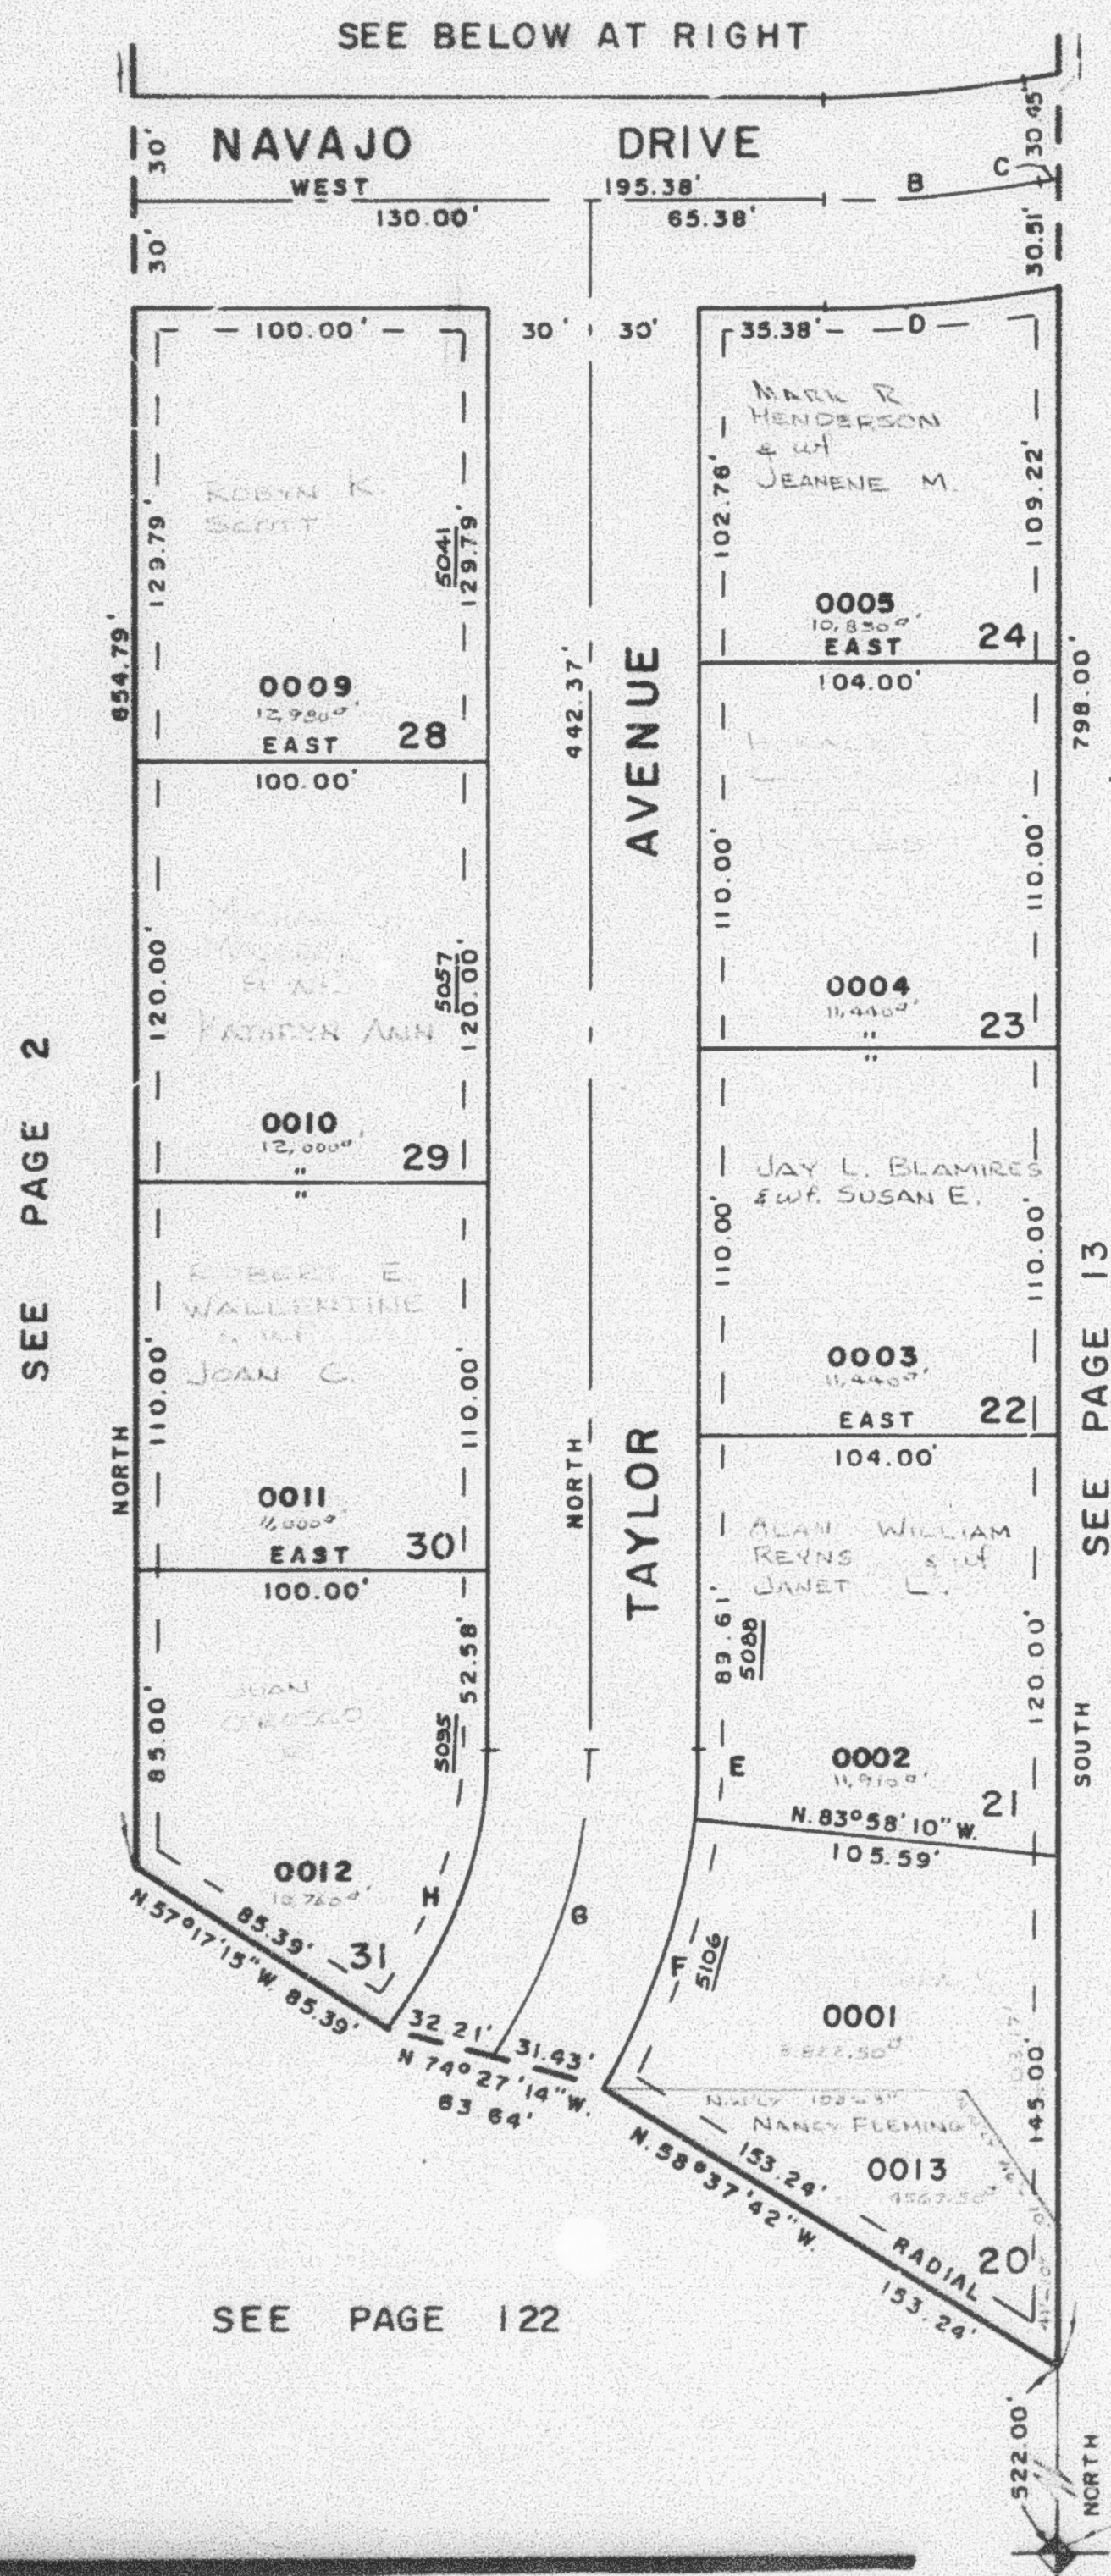

	CURVE		DATA		
	A	L	LC	R	T
A	10° 44' 20"	57.78'	57.70'	308.28'	
B	10° 44' 20"	63.40'		338.28'	31.79
C	10° 32' 34"	5.83'		600.00'	2.84'
D	10° 44' 20"	69.03'	68.93'	368.28'	
E	6° 01' 50"	19.33'	19.32'	183.67'	
F	25° 20' 28"	81.23'	80.57'	183.67'	
G	34° 34' 09"	92.71'		153.67'	47.82'
H	39° 26' 26"	85.13'	83.46'	123.67'	
I	1° 02'	11.36'	11.36'	630.00'	

7' UTILITY & DRAINAGE EASEMENT
EACH SIDE OF PROPERTY LINE
AS INDICATED BY DASHED LINES

FOR COMPLETE ENG. DATA
SEE ORIG. DED. PLAT IN
BOOK 20, PAGE 43