

SEE PAGE 2

PART OF NW 1/4 SEC. 15, T.5N., R.1W., S.L.B. & M. RIDGE VILLA SUBDIVISION NO.3


IN OGDEN CITY

TAXING UNIT: 25

SCALE 1" = 50'

SEE PAGE 2

SEE PAGE 13

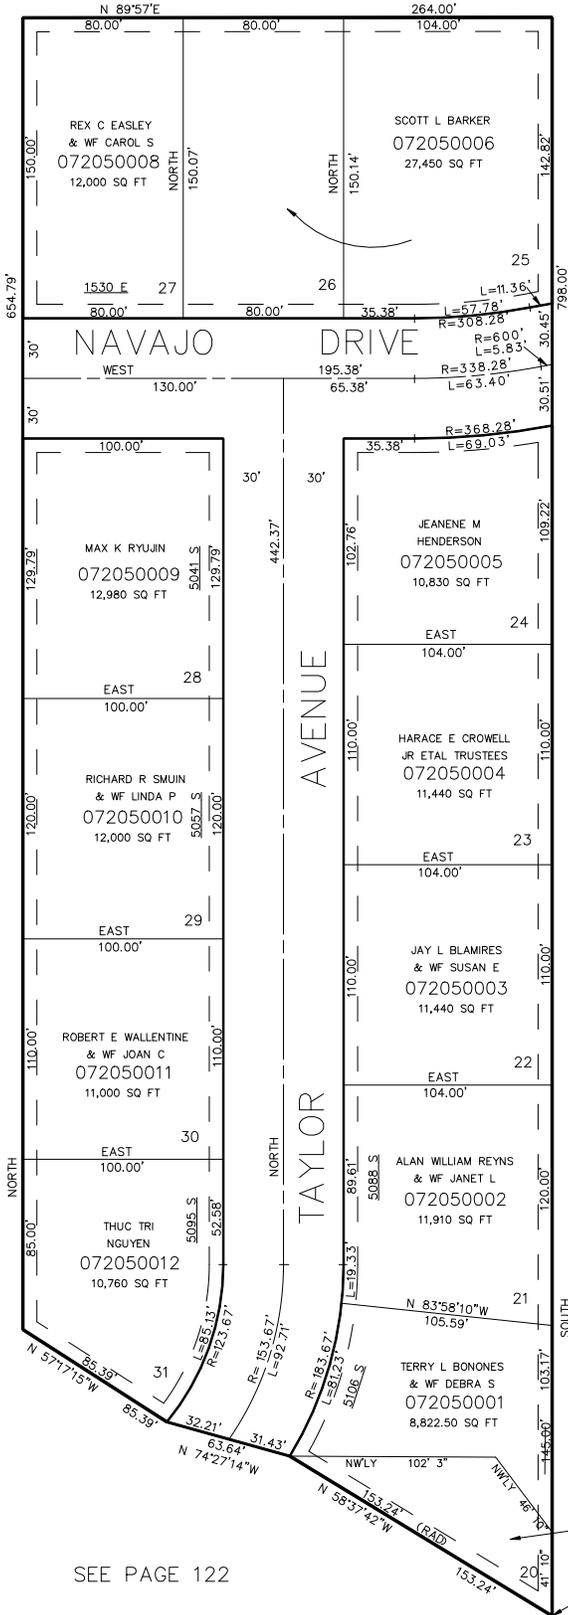

7' UTILITY & DRAINAGE EASEMENTS EACH SIDE OF PROPERTY LINE AS INDICATED BY DASHED LINES.

FOR COMPLETE ENG. DATA SEE ORIGINAL DEDICATION PLAT IN BOOK 20, PAGE 43 OF RECORDS.

DAVID R PASSEY & WF SUSAN L
072050013
4,567.50 SQ FT

NORTH 522.00' FROM SE COR OF NW 1/4 OF SEC 15

SEE PAGE 122