

SEE PAGE 2

PART OF NW 1/4 SEC. 15, T.5N., R.1W., S.L.B. & M. RIDGE VILLA SUBDIVISION NO.3

IN OGDEN CITY

TAXING UNIT: 25

SCALE 1" = 50'


SEE PAGE 13

7' UTILITY & DRAINAGE EASEMENTS
EACH SIDE OF PROPERTY LINE AS
INDICATED BY DASHED LINES.

FOR COMPLETE ENG. DATA SEE
ORIGINAL DEDICATION PLAT IN
BOOK 20, PAGE 43 OF RECORDS.

AAA PROPERTIES
(072050013)
4,567.50 SQ FT

NORTH 522.00' FROM
SE COR OF NW
1/4 OF SEC 15

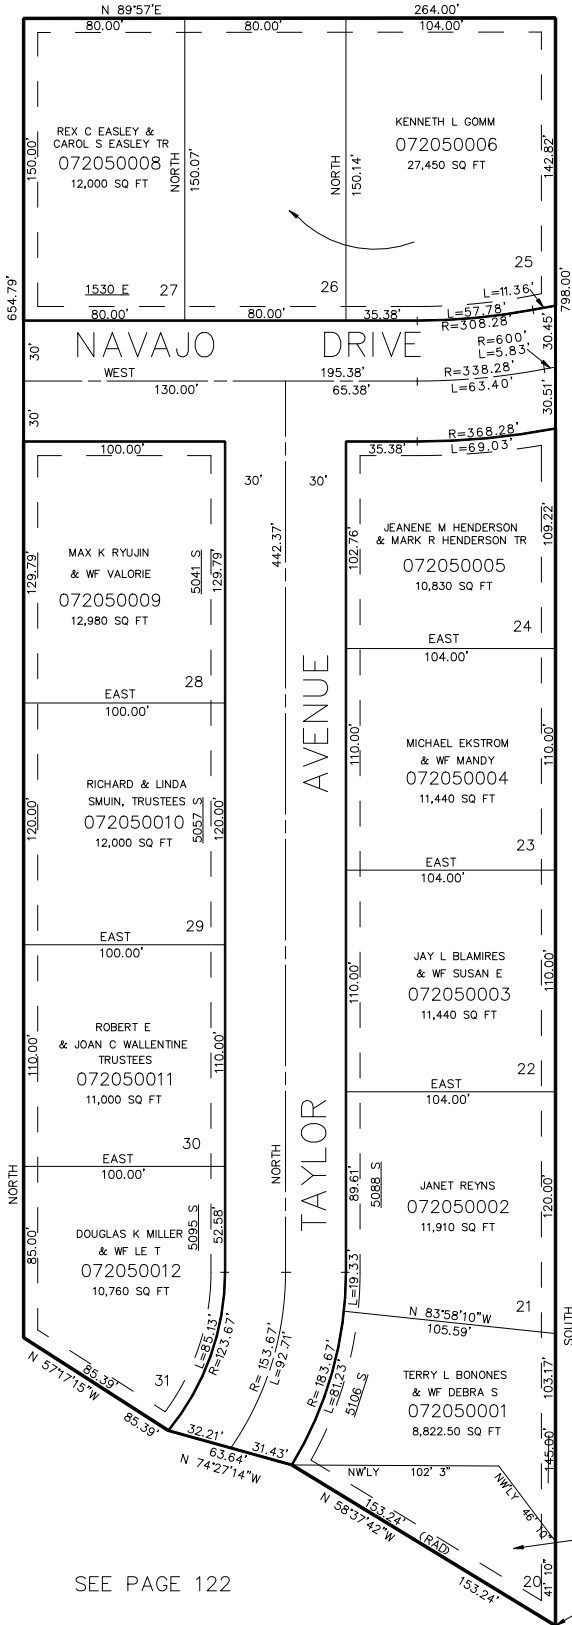

SEE PAGE 122