

SEE PAGE 2

PART OF NW 1/4 SEC. 15, T.5N., R.1W., S.L.B. & M. RIDGE VILLA SUBDIVISION NO.3


IN OGDEN CITY

TAXING UNIT: 25

SCALE 1" = 50'

SEE PAGE 2

SEE PAGE 13

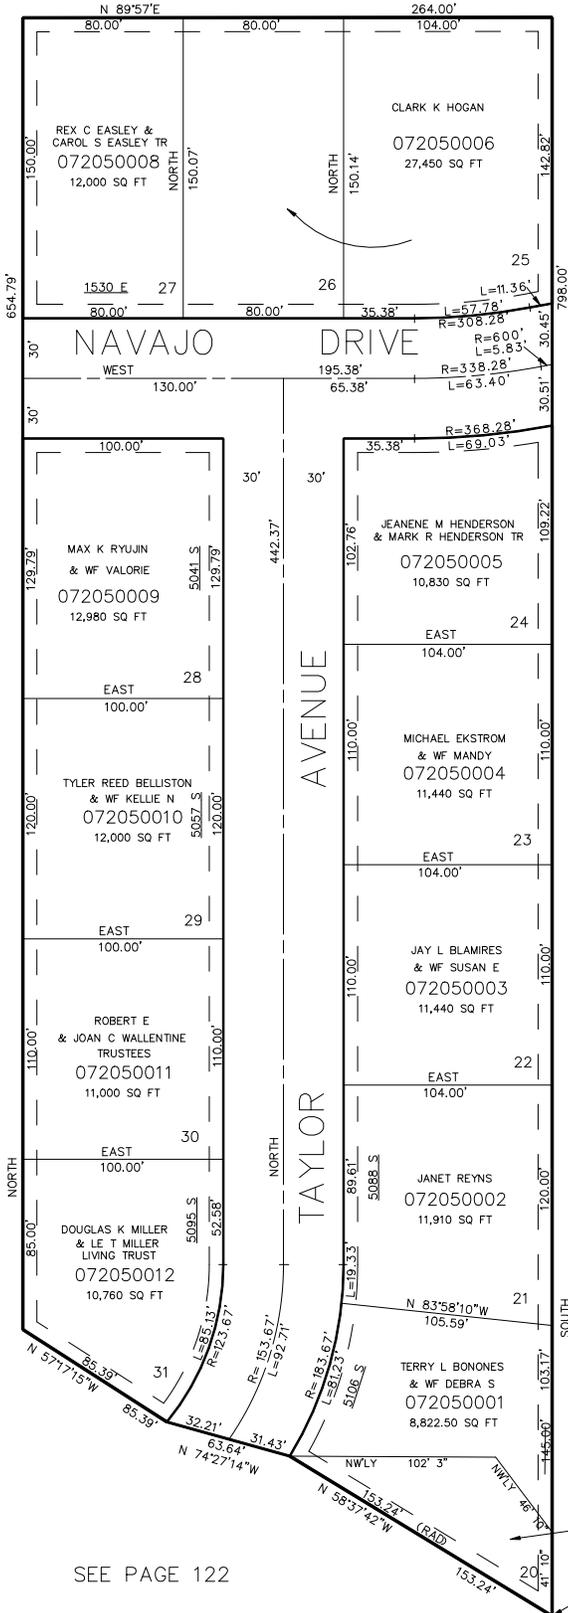

7' UTILITY & DRAINAGE EASEMENTS
EACH SIDE OF PROPERTY LINE AS
INDICATED BY DASHED LINES.

FOR COMPLETE ENG. DATA SEE
ORIGINAL DEDICATION PLAT IN
BOOK 20, PAGE 43 OF RECORDS.

TERRY L BONONES
& WF DEBRA S
072050013
4,567.50 SQ FT

NORTH 522.00' FROM
SE COR OF NW
1/4 OF SEC 15

SEE PAGE 122