

SEE PAGE 2

# PART OF NW 1/4 SEC. 15, T.5N., R.1W., S.L.B. & M. RIDGE VILLA SUBDIVISION NO.3


IN OGDEN CITY

TAXING UNIT: 25

SCALE 1" = 50'

SEE PAGE 2

SEE PAGE 13

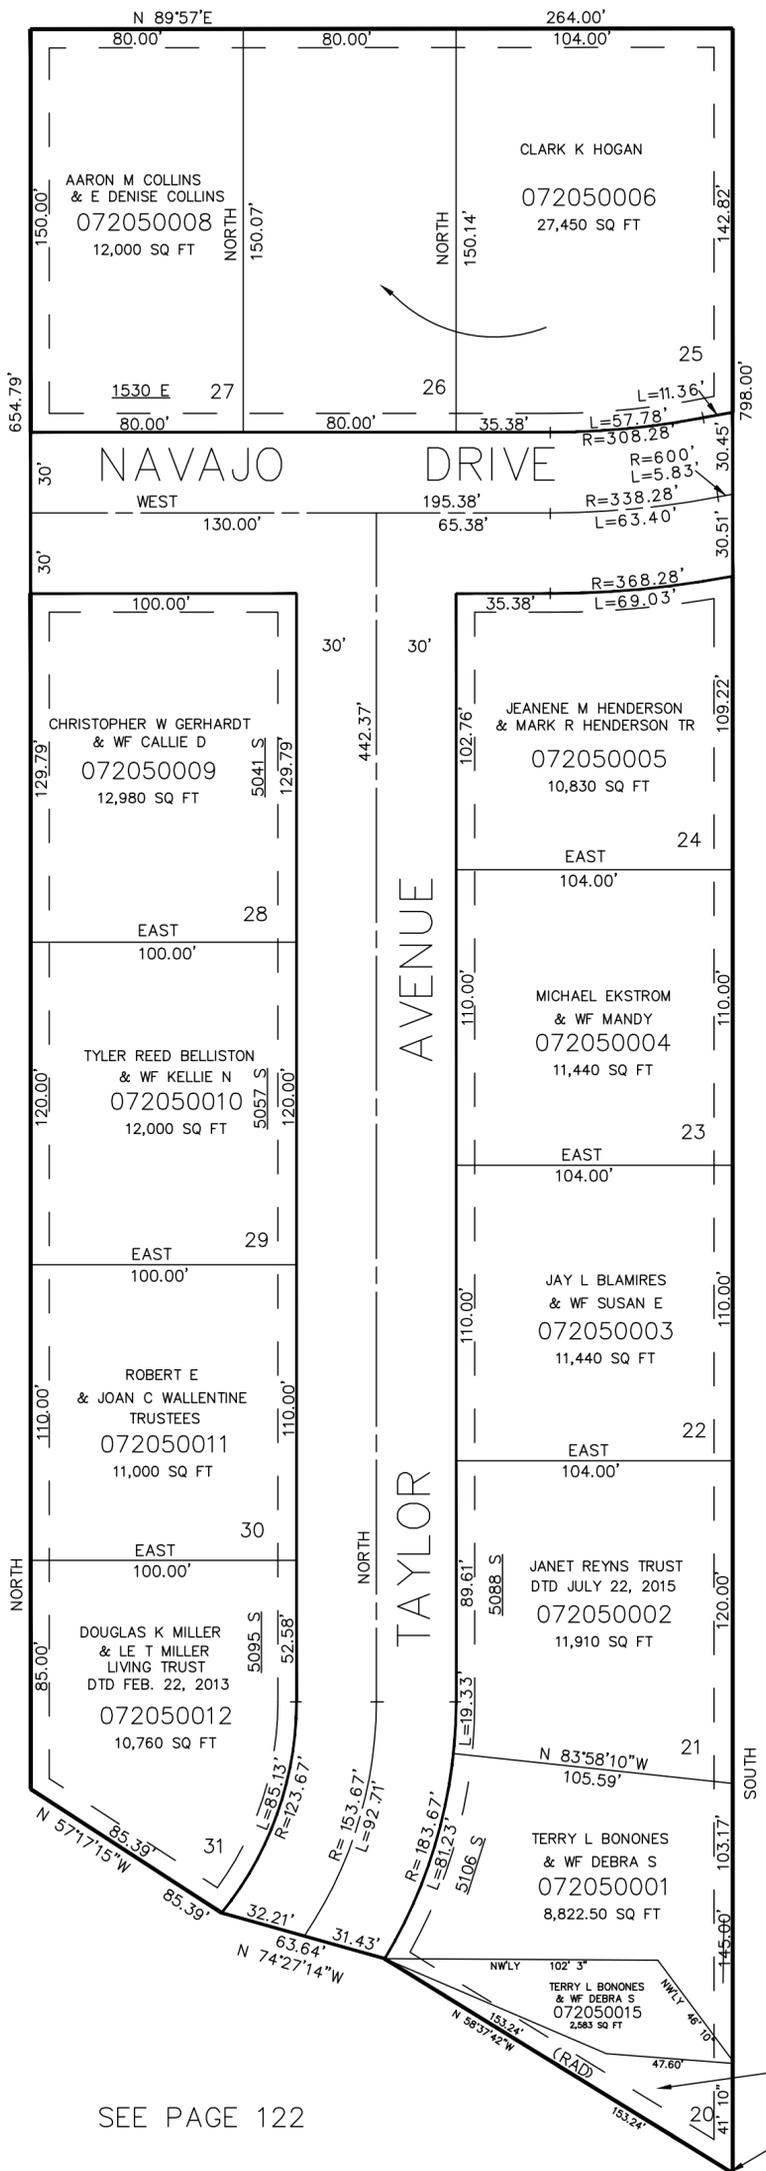

SEE PAGE 122

7' UTILITY & DRAINAGE EASEMENTS  
EACH SIDE OF PROPERTY LINE AS  
INDICATED BY DASHED LINES.

FOR COMPLETE ENG. DATA SEE  
ORIGINAL DEDICATION PLAT IN  
BOOK 20, PAGE 43 OF RECORDS.

MARK SEAWELL  
(072050014)  
1,884 SQ FT

NORTH 522.00' FROM  
SE COR OF NW  
1/4 OF SEC 15