

PART OF S.W. 1/4 SEC. 17, T.5N., R.1W., S.L.B.M.
SOUTHRIDGE SUBDIVISION NO. 9


206

TAXING UNIT 24

LOTS 197-219
 WASHINGTON TERRACE CITY
 SCALE 1" = 50'

PREFIX 07-206

SEE PAGE 158

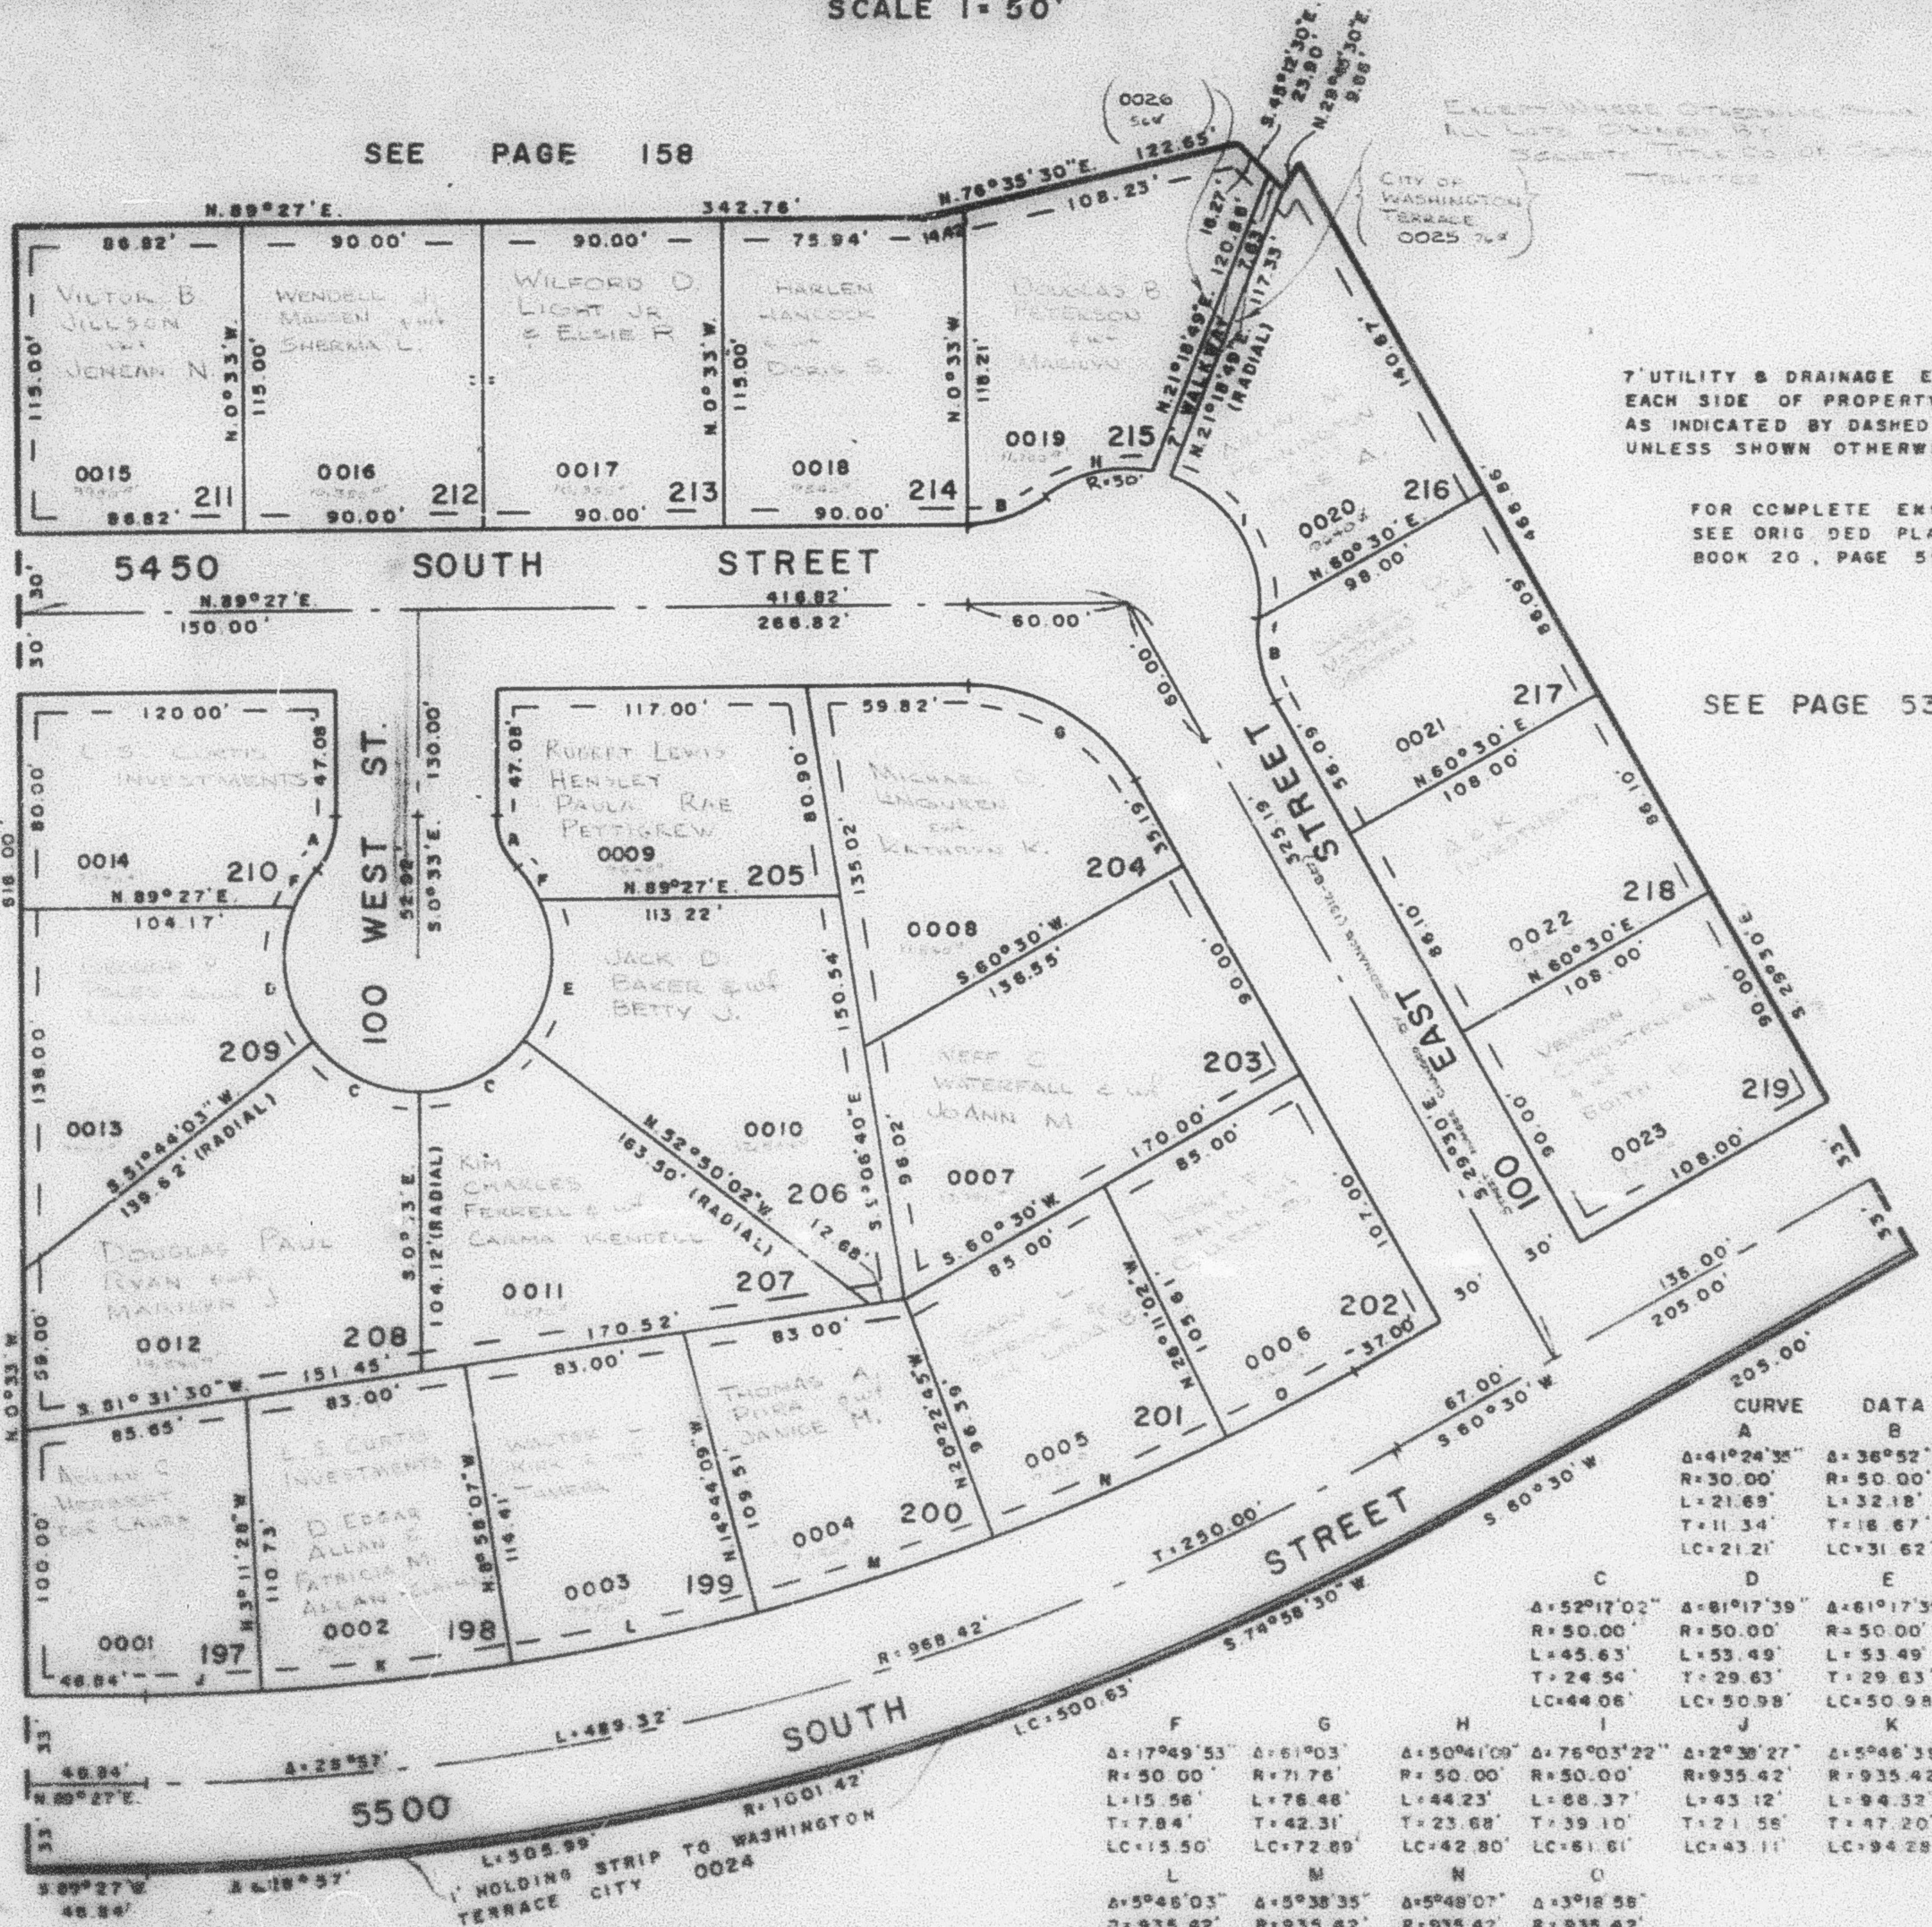

7' UTILITY & DRAINAGE EASEMENT
 EACH SIDE OF PROPERTY LINE
 AS INDICATED BY DASHED LINES
 UNLESS SHOWN OTHERWISE

FOR COMPLETE ENG. DATA
 SEE ORIG. DED. PLAT IN
 BOOK 20, PAGE 59

SEE PAGE 53

SEE
 PAGE
 178

SEE PAGE 56

CURVE DATA		CURVE DATA		CURVE DATA		CURVE DATA		CURVE DATA		CURVE DATA		CURVE DATA		CURVE DATA	
A	B	C	D	E	F	G	H	I	J	K	L	M	N	O	P
Δ=41°24'35"	Δ=36°52'12"	Δ=52°17'02"	Δ=81°17'39"	Δ=61°17'39"	Δ=17°49'53"	Δ=61°03'	Δ=50°41'09"	Δ=76°03'22"	Δ=2°38'27"	Δ=5°46'39"	Δ=5°46'03"	Δ=5°38'35"	Δ=5°48'07"	Δ=3°18'58"	Δ=5°46'39"
R=30.00'	R=50.00'	R=50.00'	R=50.00'	R=50.00'	R=50.00'	R=71.78'	R=50.00'	R=50.00'	R=935.42'	R=935.42'	R=935.42'	R=935.42'	R=935.42'	R=935.42'	R=935.42'
L=21.69'	L=32.18'	L=45.63'	L=53.49'	L=53.49'	L=15.58'	L=76.48'	L=44.23'	L=68.37'	L=43.12'	L=94.32'	L=94.32'	L=92.13'	L=94.77'	L=54.14'	L=94.32'
T=11.34'	T=18.67'	T=24.54'	T=29.63'	T=29.63'	T=7.84'	T=42.31'	T=23.68'	T=39.10'	T=21.58'	T=47.20'	T=47.12'	T=48.10'	T=47.40'	T=27.08'	T=47.20'
LC=21.21'	LC=31.62'	LC=44.06'	LC=50.98'	LC=50.98'	LC=15.50'	LC=72.89'	LC=42.80'	LC=61.61'	LC=43.11'	LC=94.28'	LC=94.12'	LC=92.10'	LC=94.73'	LC=54.13'	LC=94.28'

W.F.J. 7-77