


PART OF S.W. 1/4 SEC. 17, T.5N., R.1W., S.L.B.M.
SOUTHRIDGE SUBDIVISION NO. 9
 LOTS 197-219
 WASHINGTON TERRACE CITY
 SCALE 1" = 50'

225

TAKING UNIT: 24

PREFIX: 07-206

SEE PAGE 158

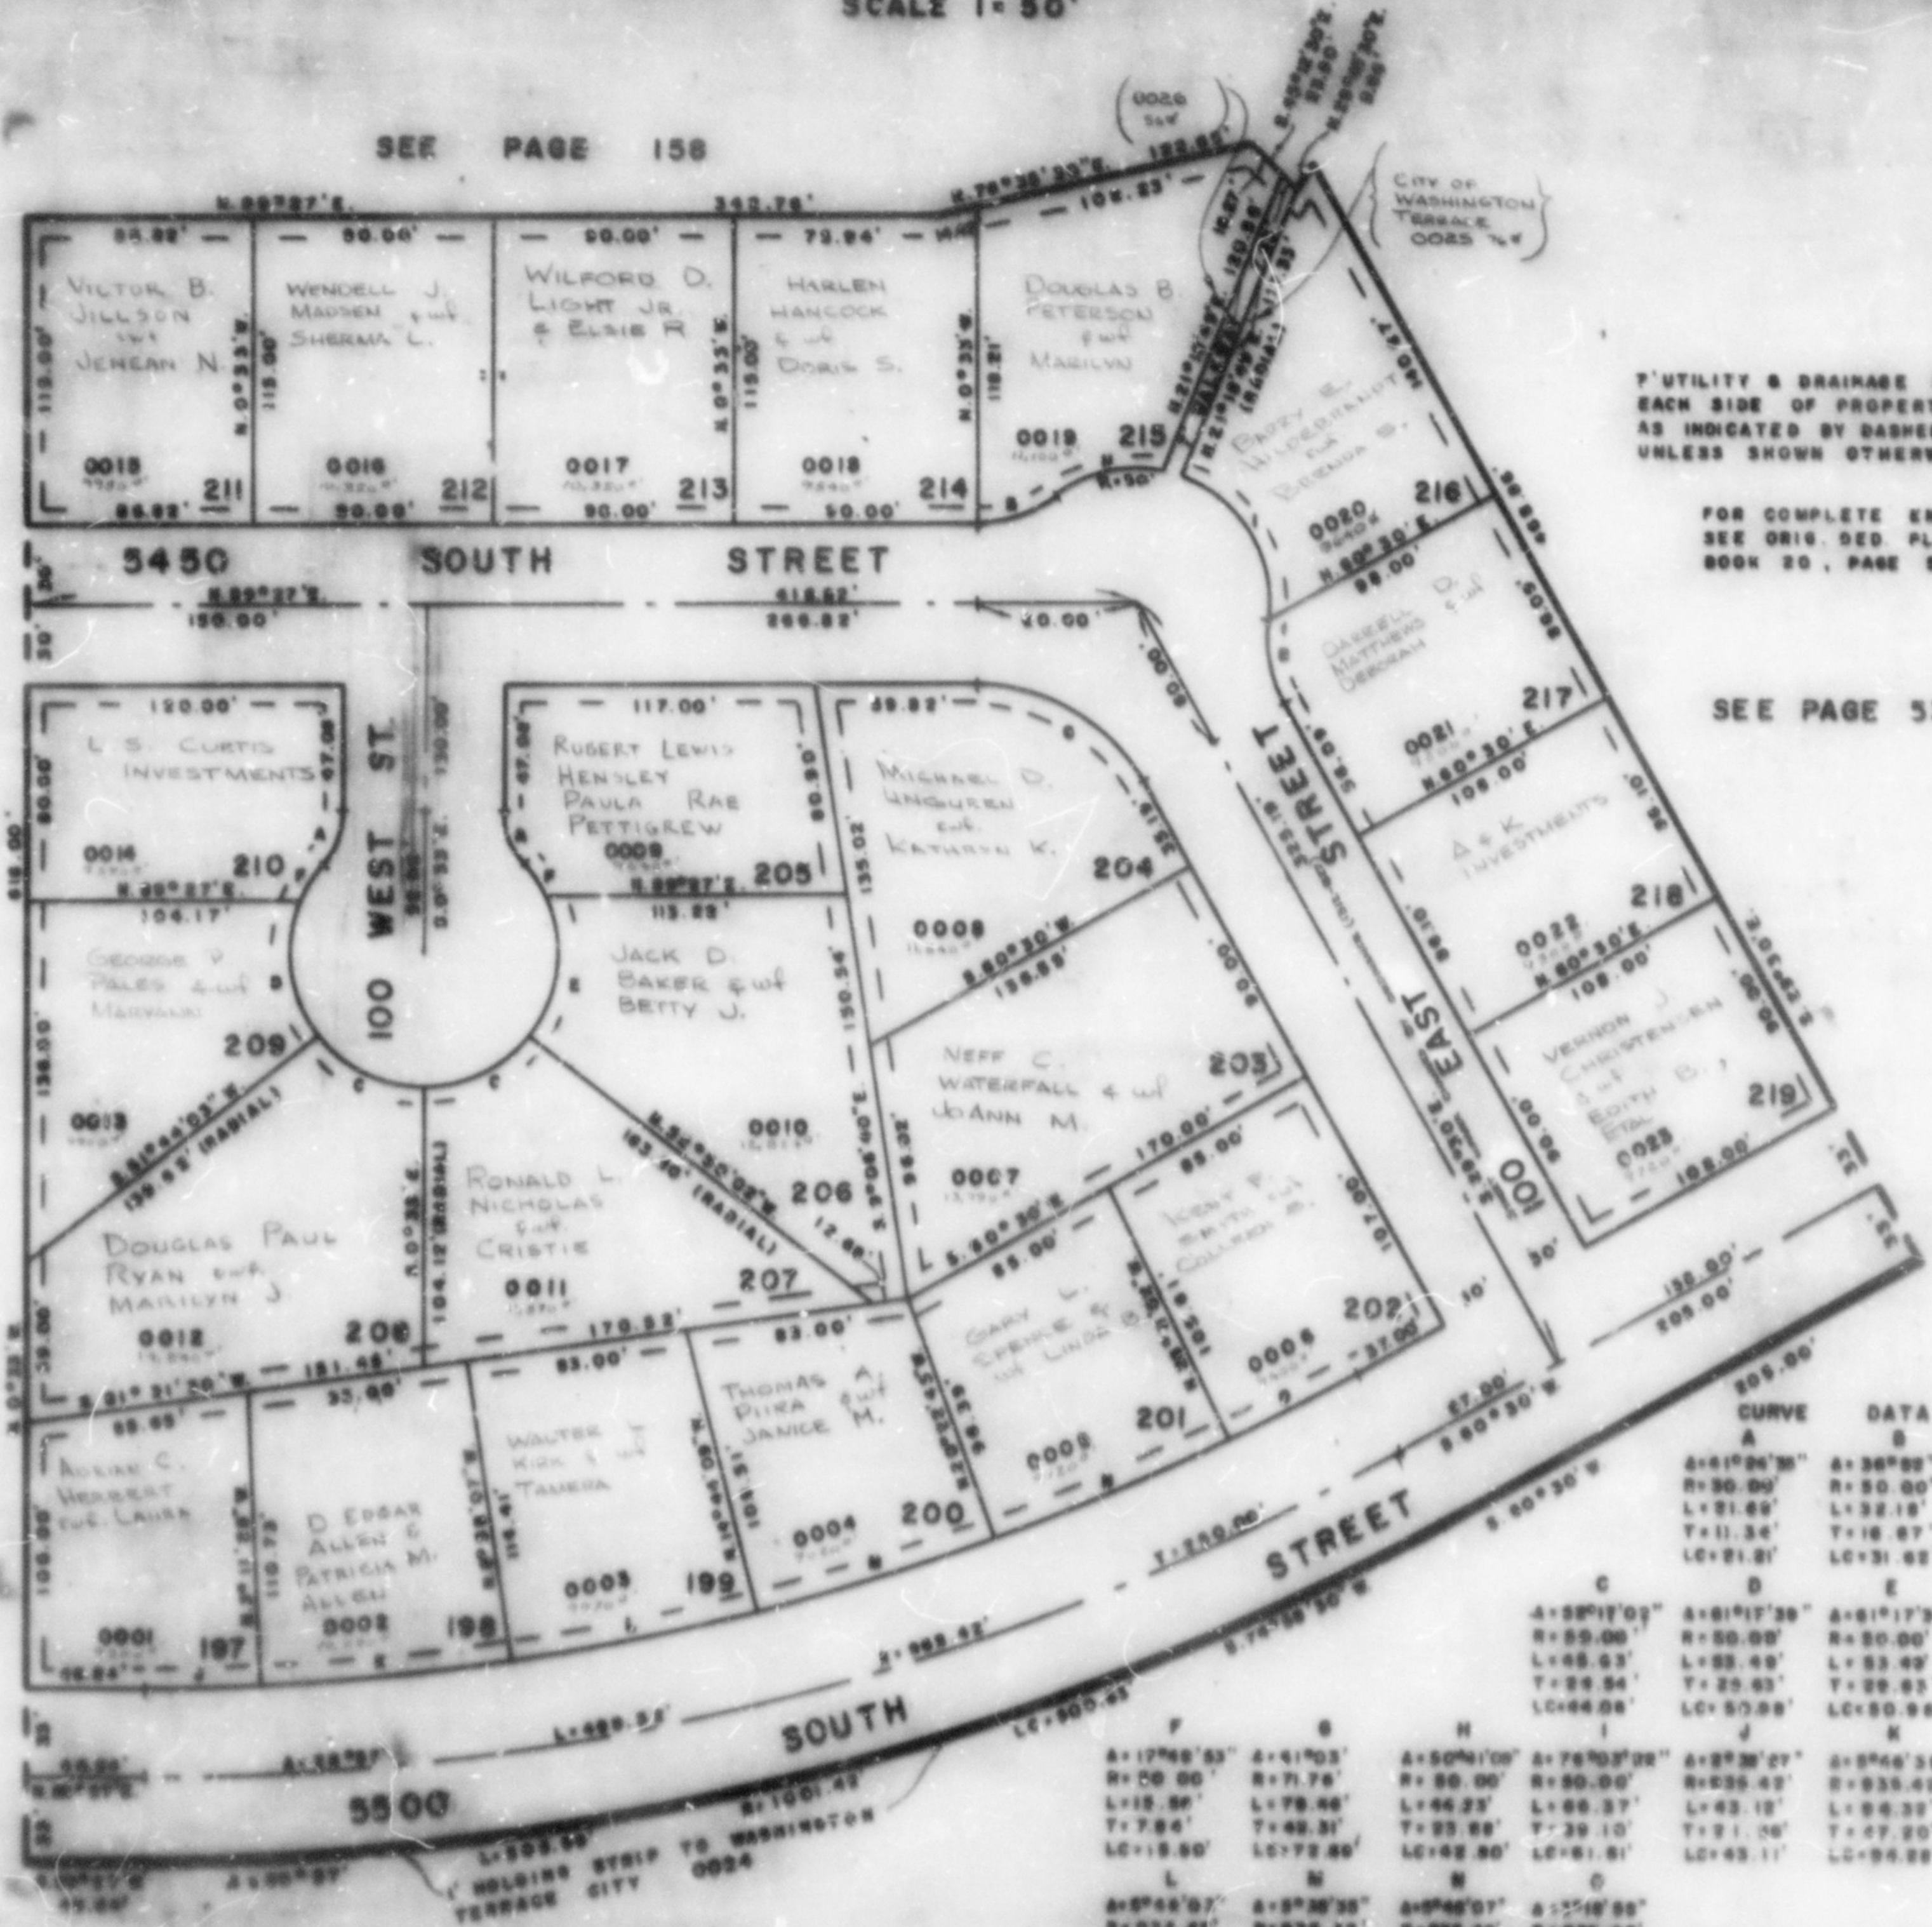

SEE PAGE 53

SEE PAGE 178

SEE PAGE 56

CURVE DATA		A		B		C		D		E		F		G		H		I		J		K	
W.F. 7-77