

PART OF SW 1/4 SEC. 17, T.5N., R.1W., S.L.B.M.
SOUTHRIDGE SUBDIVISION NO. 9

LOTS 197-219


WASHINGTON TERRACE CITY

SCALE 1" = 50'

TAXING UNIT 24

PREFIX 07-206

SEE PAGE 159

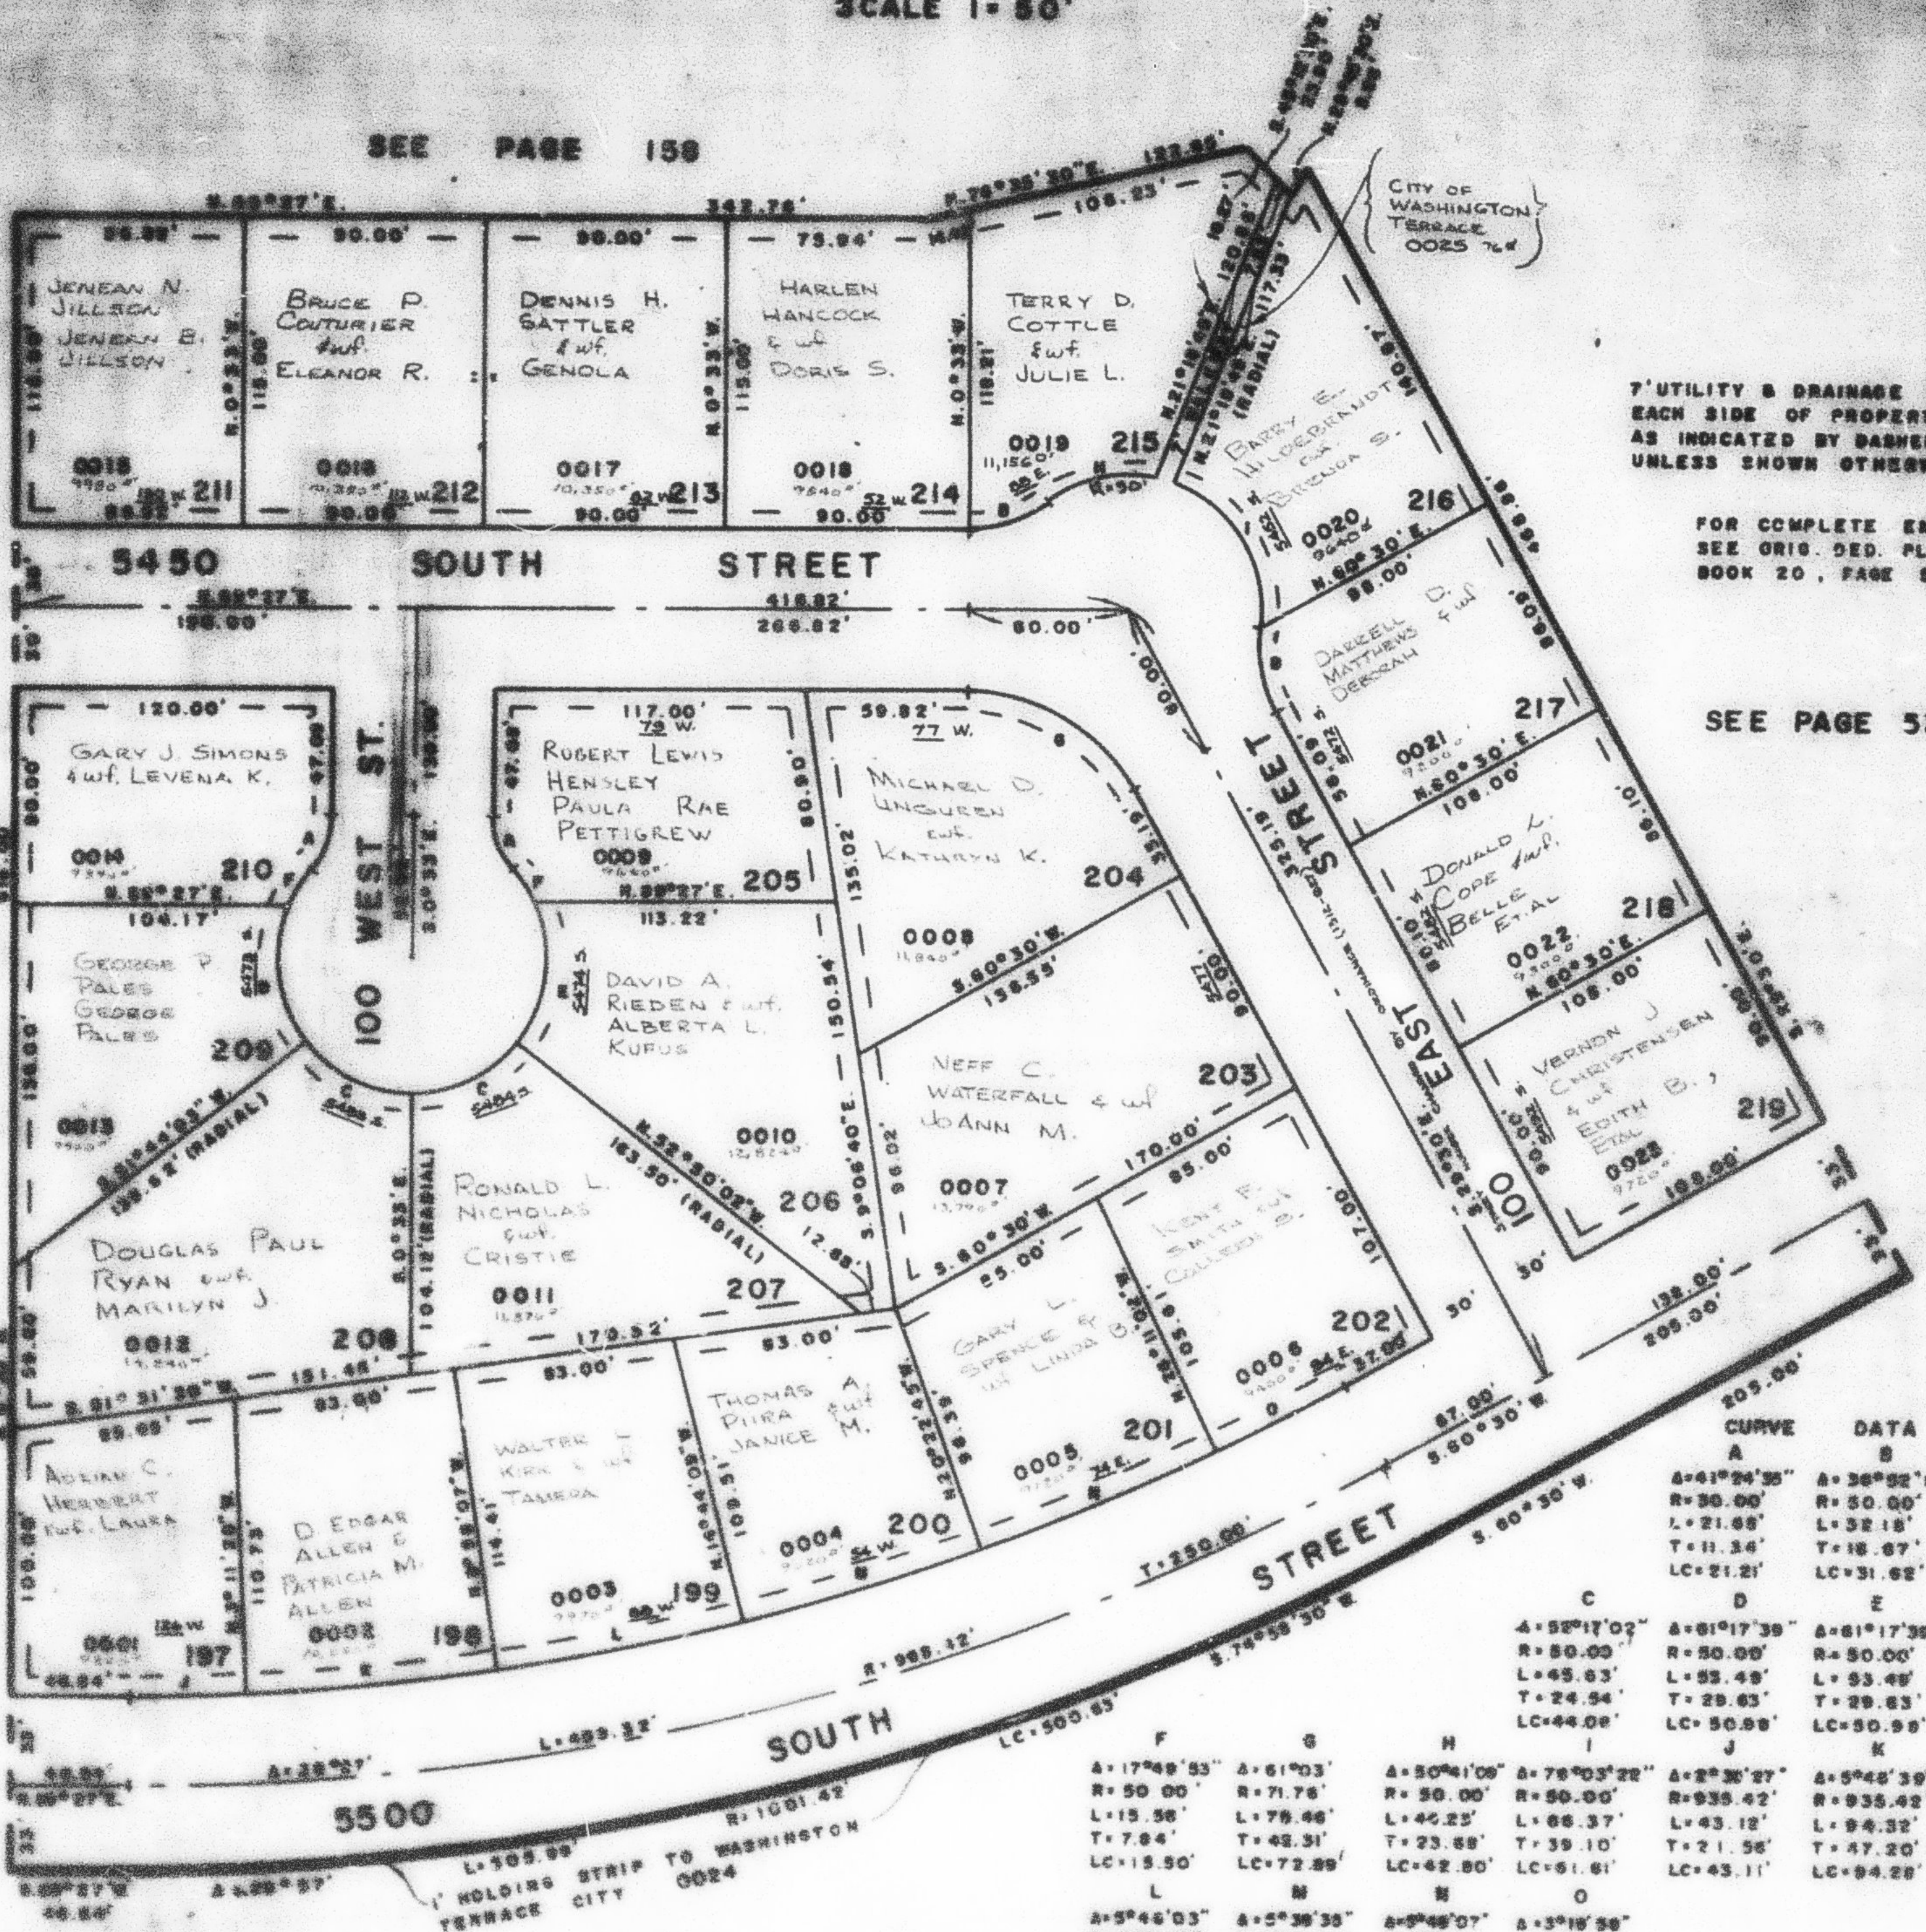

7' UTILITY & DRAINAGE EASEMENT
 EACH SIDE OF PROPERTY LINE
 AS INDICATED BY DASHED LINES
 UNLESS SHOWN OTHERWISE

FOR COMPLETE ENG. DATA
 SEE ORIG. DED. PLAT IN
 BOOK 20, PAGE 59

SEE PAGE 53

SEE
 PAGE
 178

CURVE DATA	
A	B
A=41°24'35"	A=36°52'12"
R=30.00'	R=50.00'
L=21.68'	L=32.18'
T=11.34'	T=18.87'
LC=21.21'	LC=31.62'
C	D
A=52°17'02"	A=61°17'39"
R=50.00'	R=50.00'
L=45.63'	L=53.48'
T=24.94'	T=29.63'
LC=44.08'	LC=50.98'
E	F
A=61°17'39"	A=17°48'53"
R=50.00'	R=50.00'
L=53.48'	L=15.58'
T=29.63'	T=7.84'
LC=50.98'	LC=15.50'

SEE PAGE 56

W.F.J. 7-77