

SOUTHRIDGE SUBDIVISION NO. 9

LOTS 197-219


WASHINGTON TERRACE CITY

SCALE 1"=50'

TAXING UNIT 24

PREFIX OF 200

SEE PAGE 158

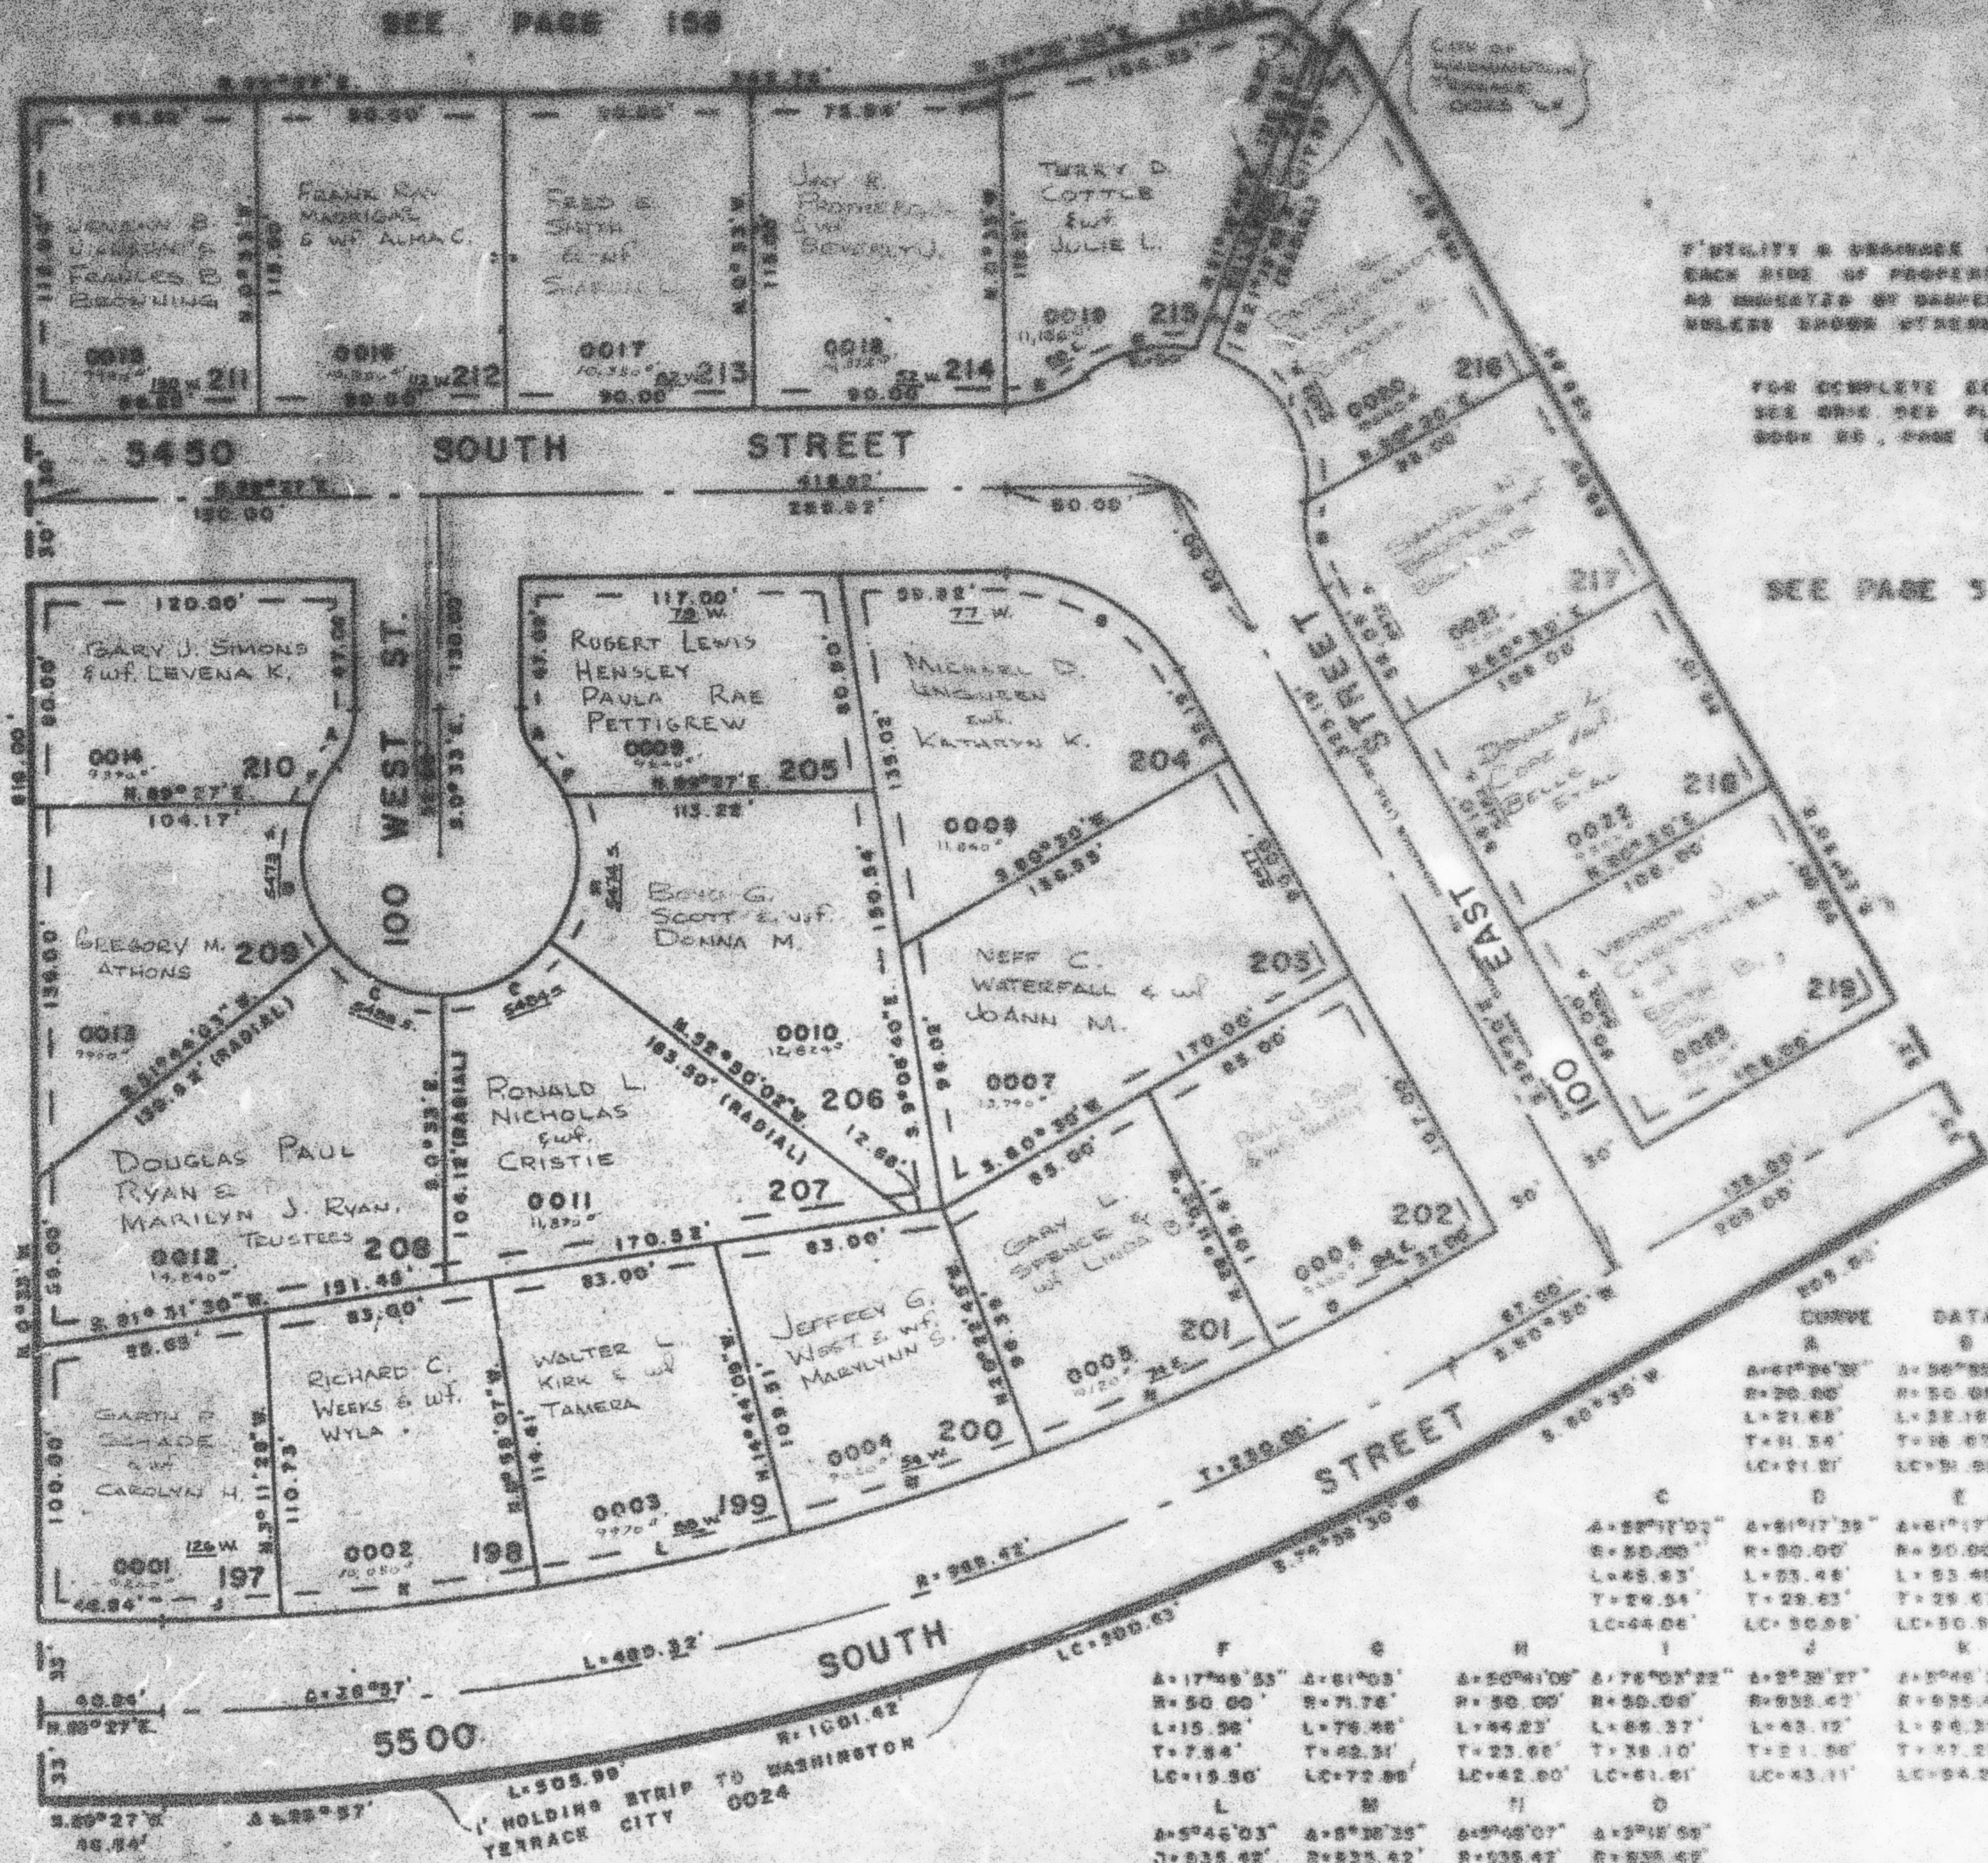

SEE PAGE 178

SEE PAGE 55

CURVE DATA	

SEE PAGE 56