

PART OF SW 1/4 SEC. 17, T.5N., R.1W., S.L.B. & M.
SOUTHRIDGE SUBDIVISION NO.9
 LOTS 197-219
 IN WASHINGTON TERRACE CITY

206


TAXING UNIT: 24

SCALE 1"=50'

SEE PAGE 158

SEE PAGE 53

SEE
PAGE
178

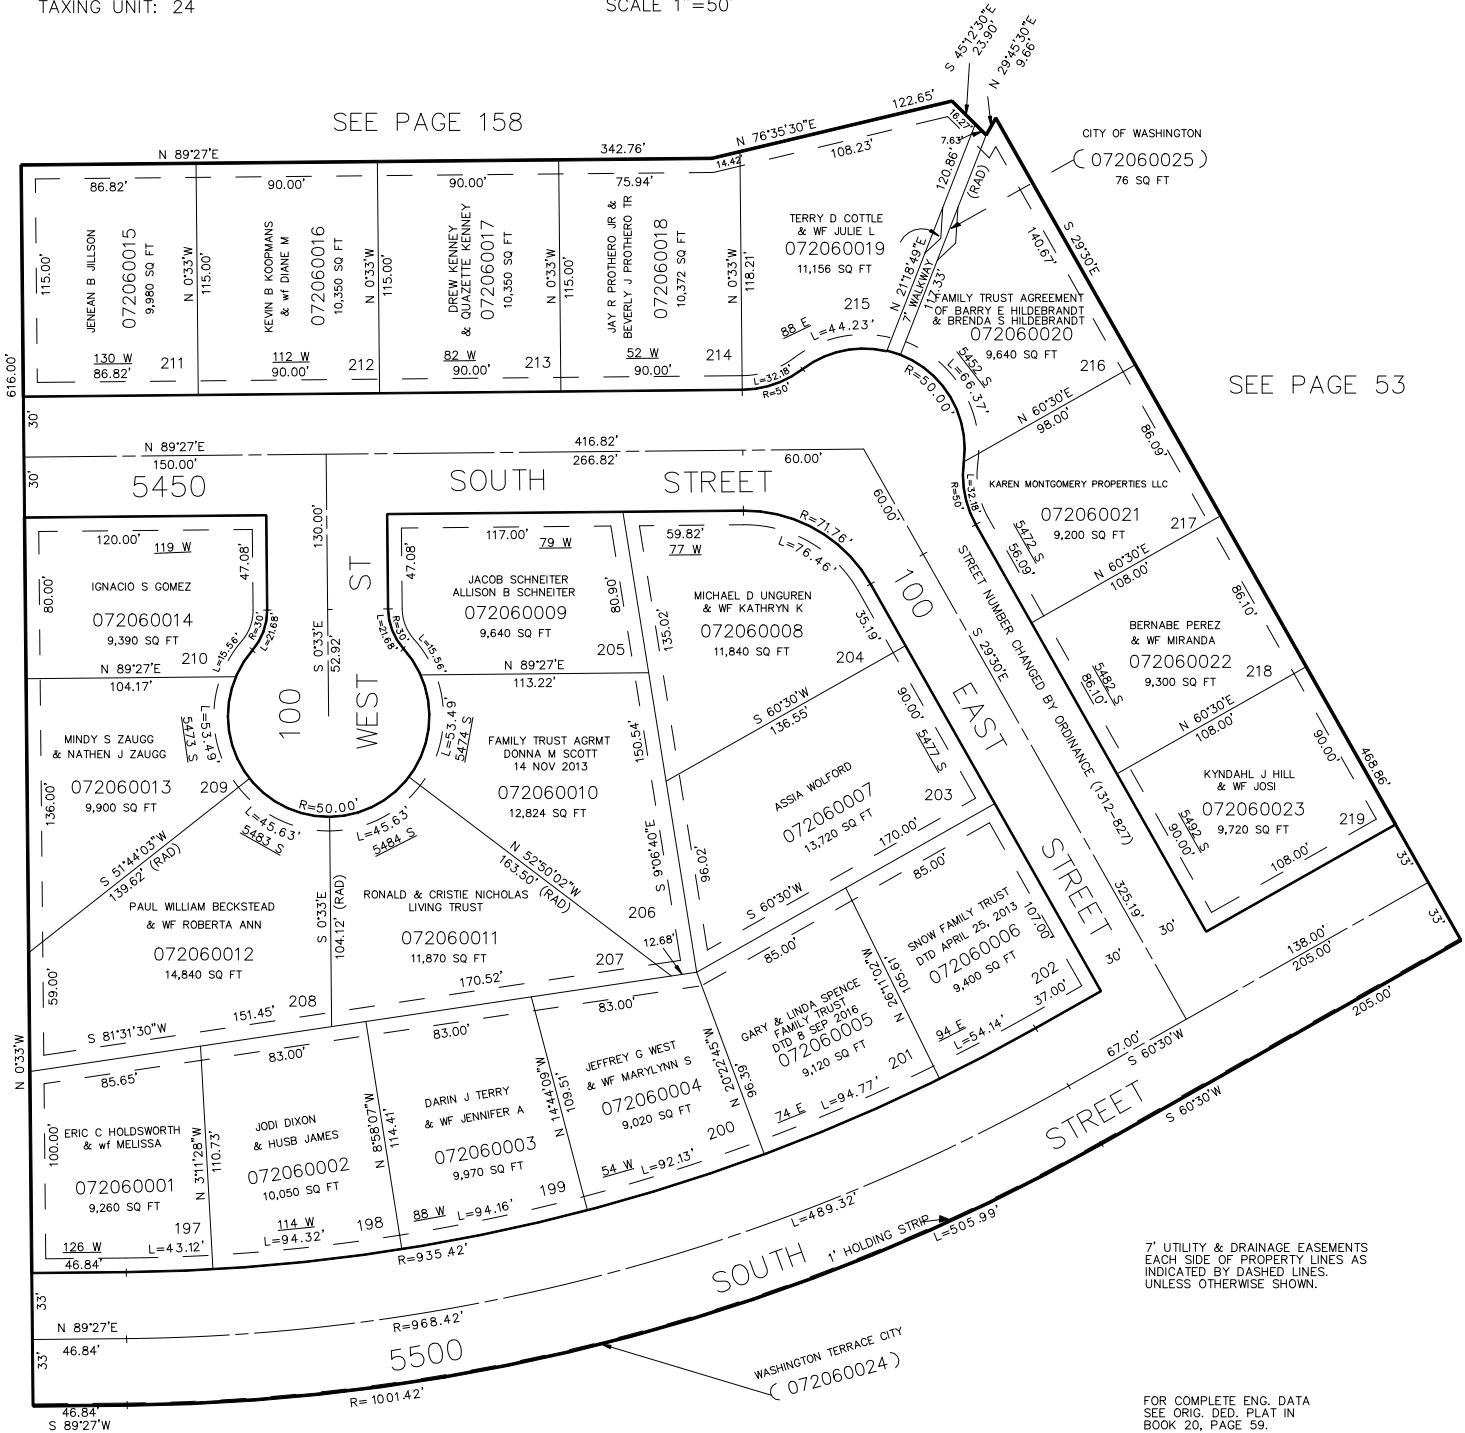

7' UTILITY & DRAINAGE EASEMENTS
 EACH SIDE OF PROPERTY LINES AS
 INDICATED BY DASHED LINES.
 UNLESS OTHERWISE SHOWN.

FOR COMPLETE ENG. DATA
 SEE ORIG. DED. PLAT IN
 BOOK 20, PAGE 59.

SEE PAGE 56

FOR TAX PURPOSES ONLY

S.H.L. 9-87