

PART OF SW 1/4 SEC. 17, T.5N., R.1W., S.L.B.8M.
SOUTHRIDGE SUBDIVISION NO. 9

207

TAXING UNIT 24


WASHINGTON TERRACE CITY

PREFIX 07-207

LOTS 220-224

SCALE 1" = 50'

WEST 1/4 COR.
 SEC. 17

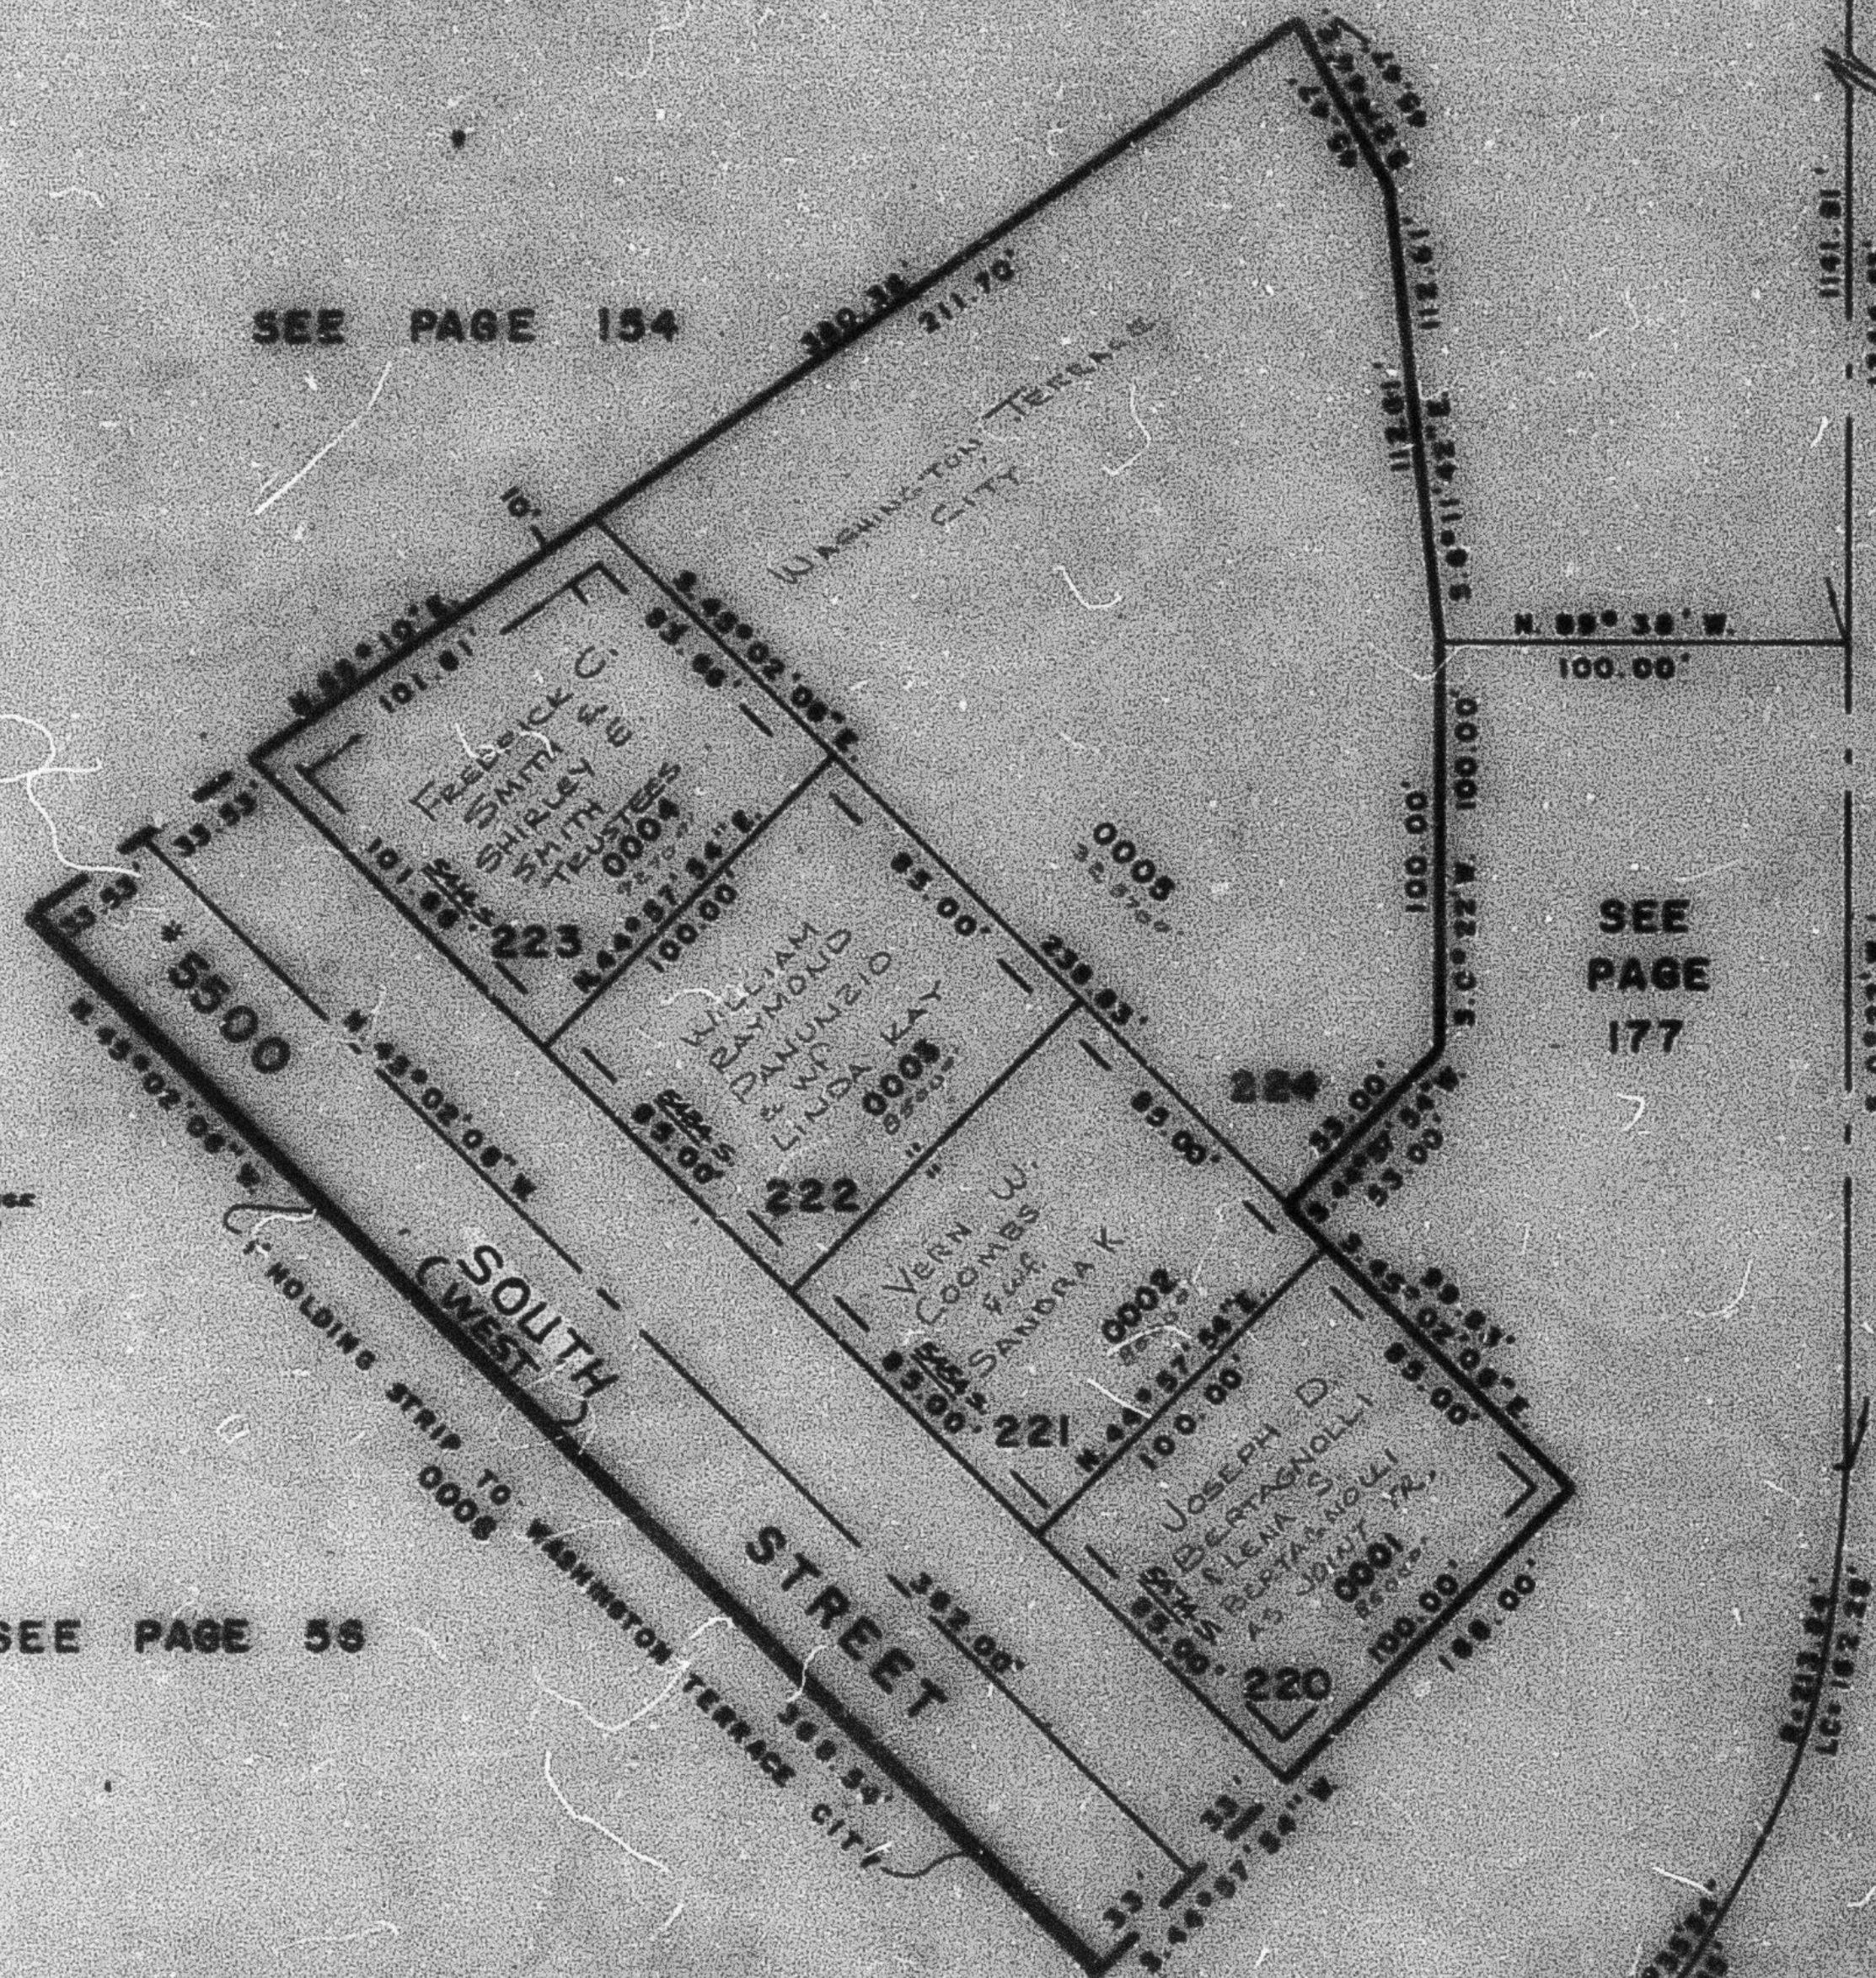

SEE PAGE 154

SEE PAGE 177

* NAME CHANGE
 (1434-2292)
 10-26-93

SEE PAGE 56

7' UTILITY & DRAINAGE EASEMENTS
 EACH SIDE OF PROPERTY LINES AS
 INDICATED BY DASHED LINES
 UNLESS SHOWN OTHERWISE.

FOR COMPLETE ENG. DATA
 SEE ORIG. ORD. PLAT IN
 BOOK 20, PAGE 56