

PART OF E 1/2 OF SEC. 15, T.5N., R.1W., S.L.B.& M.
SHADOW VALLEY ESTATES NO. 8
 LOTS 53-60 85-95

TAXING UNIT : 25

IN OGDEN CITY

SCALE 1" = 60'

SEE PAGE 12


SEE PAGE 173

SEE PAGE 12

SEE PAGE 12

SEE PAGE 209

SEE PAGE 12

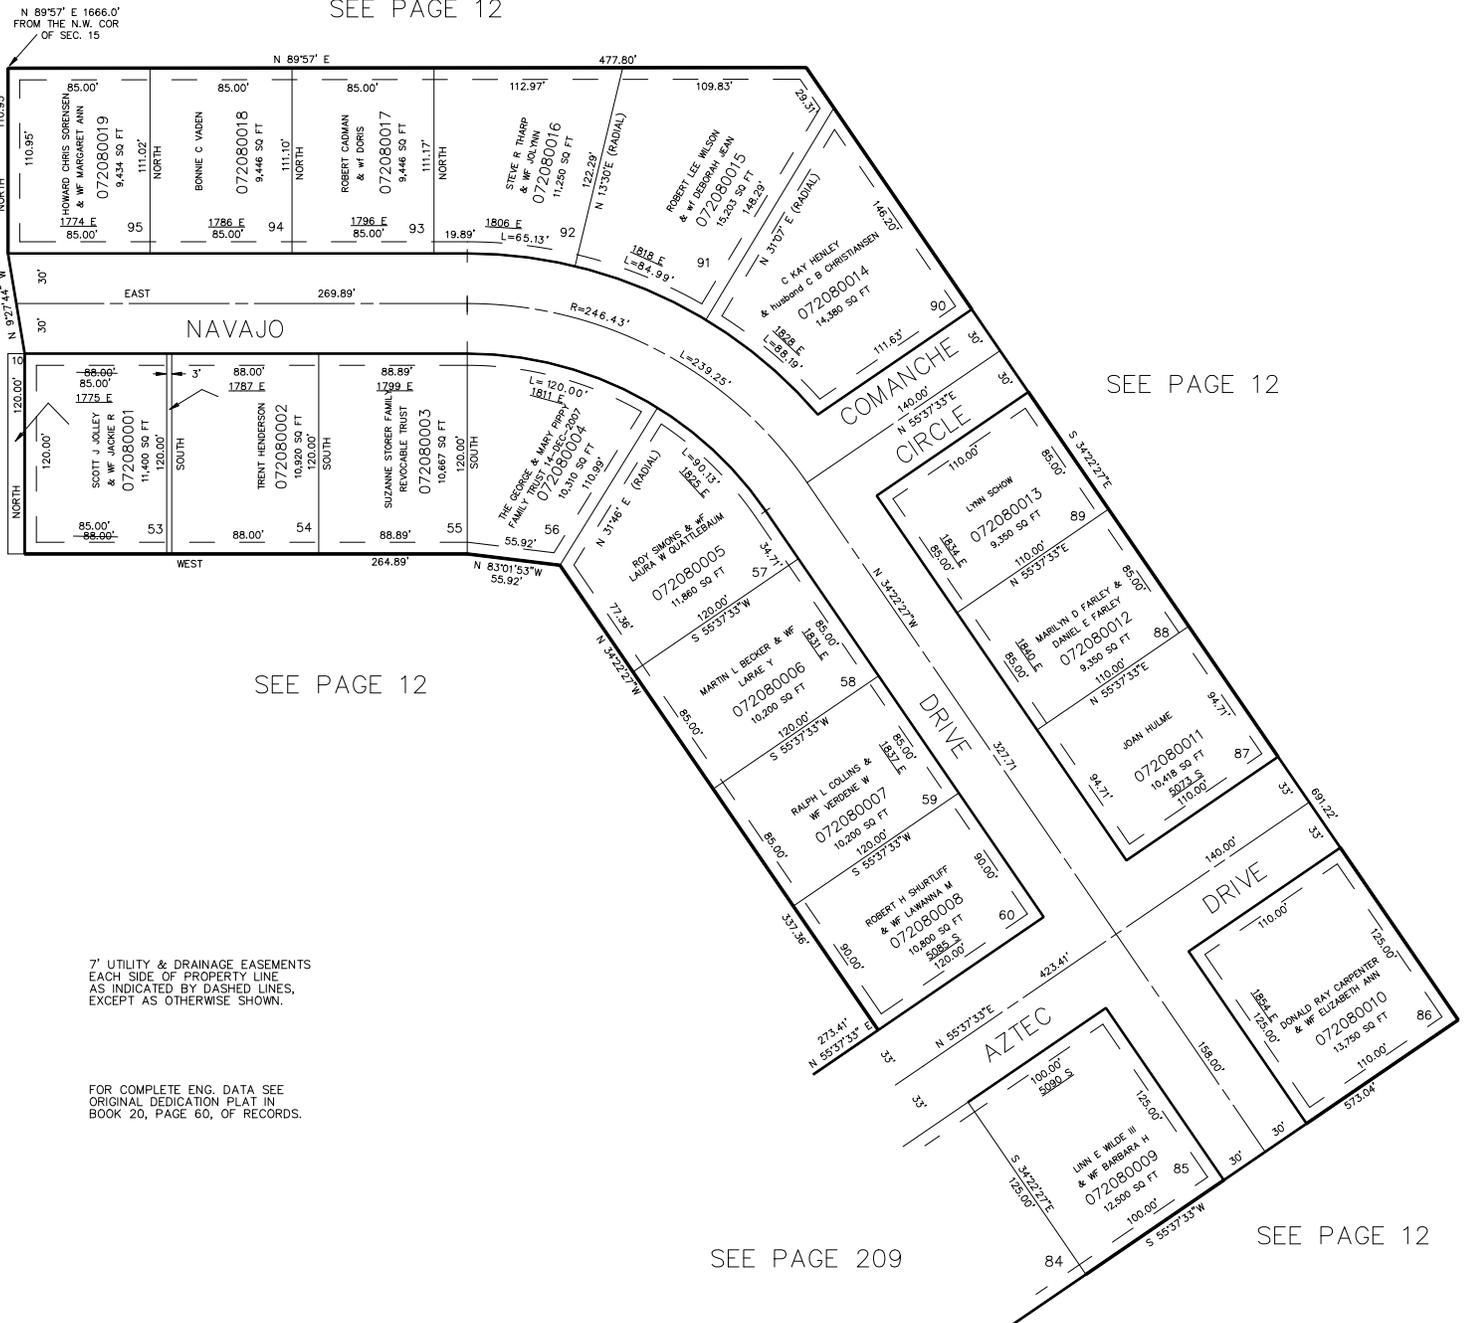

7' UTILITY & DRAINAGE EASEMENTS EACH SIDE OF PROPERTY LINE AS INDICATED BY DASHED LINES, EXCEPT AS OTHERWISE SHOWN.

FOR COMPLETE ENG. DATA SEE ORIGINAL DEDICATION PLAT IN BOOK 20, PAGE 60, OF RECORDS.