

PART OF E 1/2 OF SEC. 15, T.5N., R.1W., S.L.B.& M.
SHADOW VALLEY ESTATES NO. 8
 LOTS 53-60 85-95

IN OGDEN CITY
 SCALE 1" = 60'

TAXING UNIT : 25

SEE PAGE 12


SEE PAGE 173

SEE PAGE 12

SEE PAGE 12

SEE PAGE 209

SEE PAGE 12

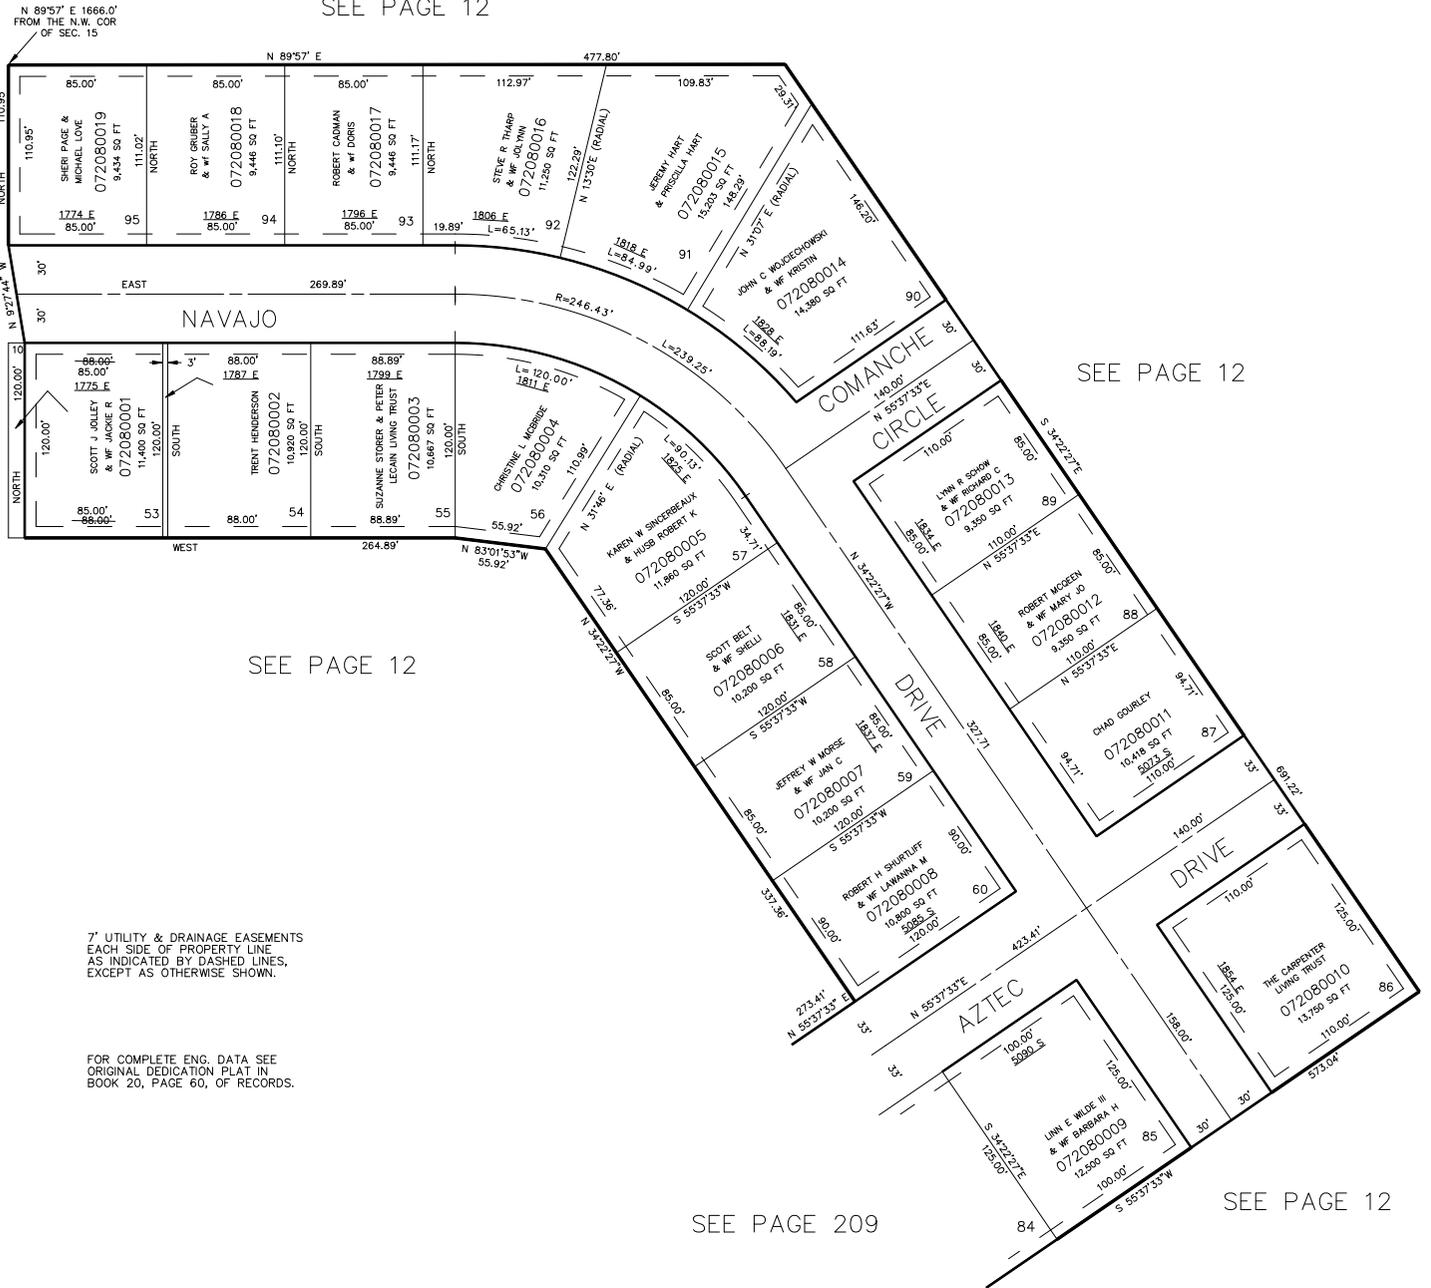

7' UTILITY & DRAINAGE EASEMENTS
 EACH SIDE OF PROPERTY LINE
 AS INDICATED BY DASHED LINES,
 EXCEPT AS OTHERWISE SHOWN.

FOR COMPLETE ENG. DATA SEE
 ORIGINAL DEDICATION PLAT IN
 BOOK 20, PAGE 60, OF RECORDS.