

PART OF E. 1/2 OF SEC. 15, T.5N., R.1W., S.L.B. & M.
SHADOW VALLEY ESTATES NO. 8

209

TAXING UNIT - 25


IN OGDEN CITY
 SCALE 1" = 60'

PREFIX - 07-209

EXCEPT WHERE OTHERWISE SHOWN
 ALL LOTS OWNED BY
 WESTERN MORTGAGE LOAN CORP.

SEE PAGE 12

SEE PAGE 208

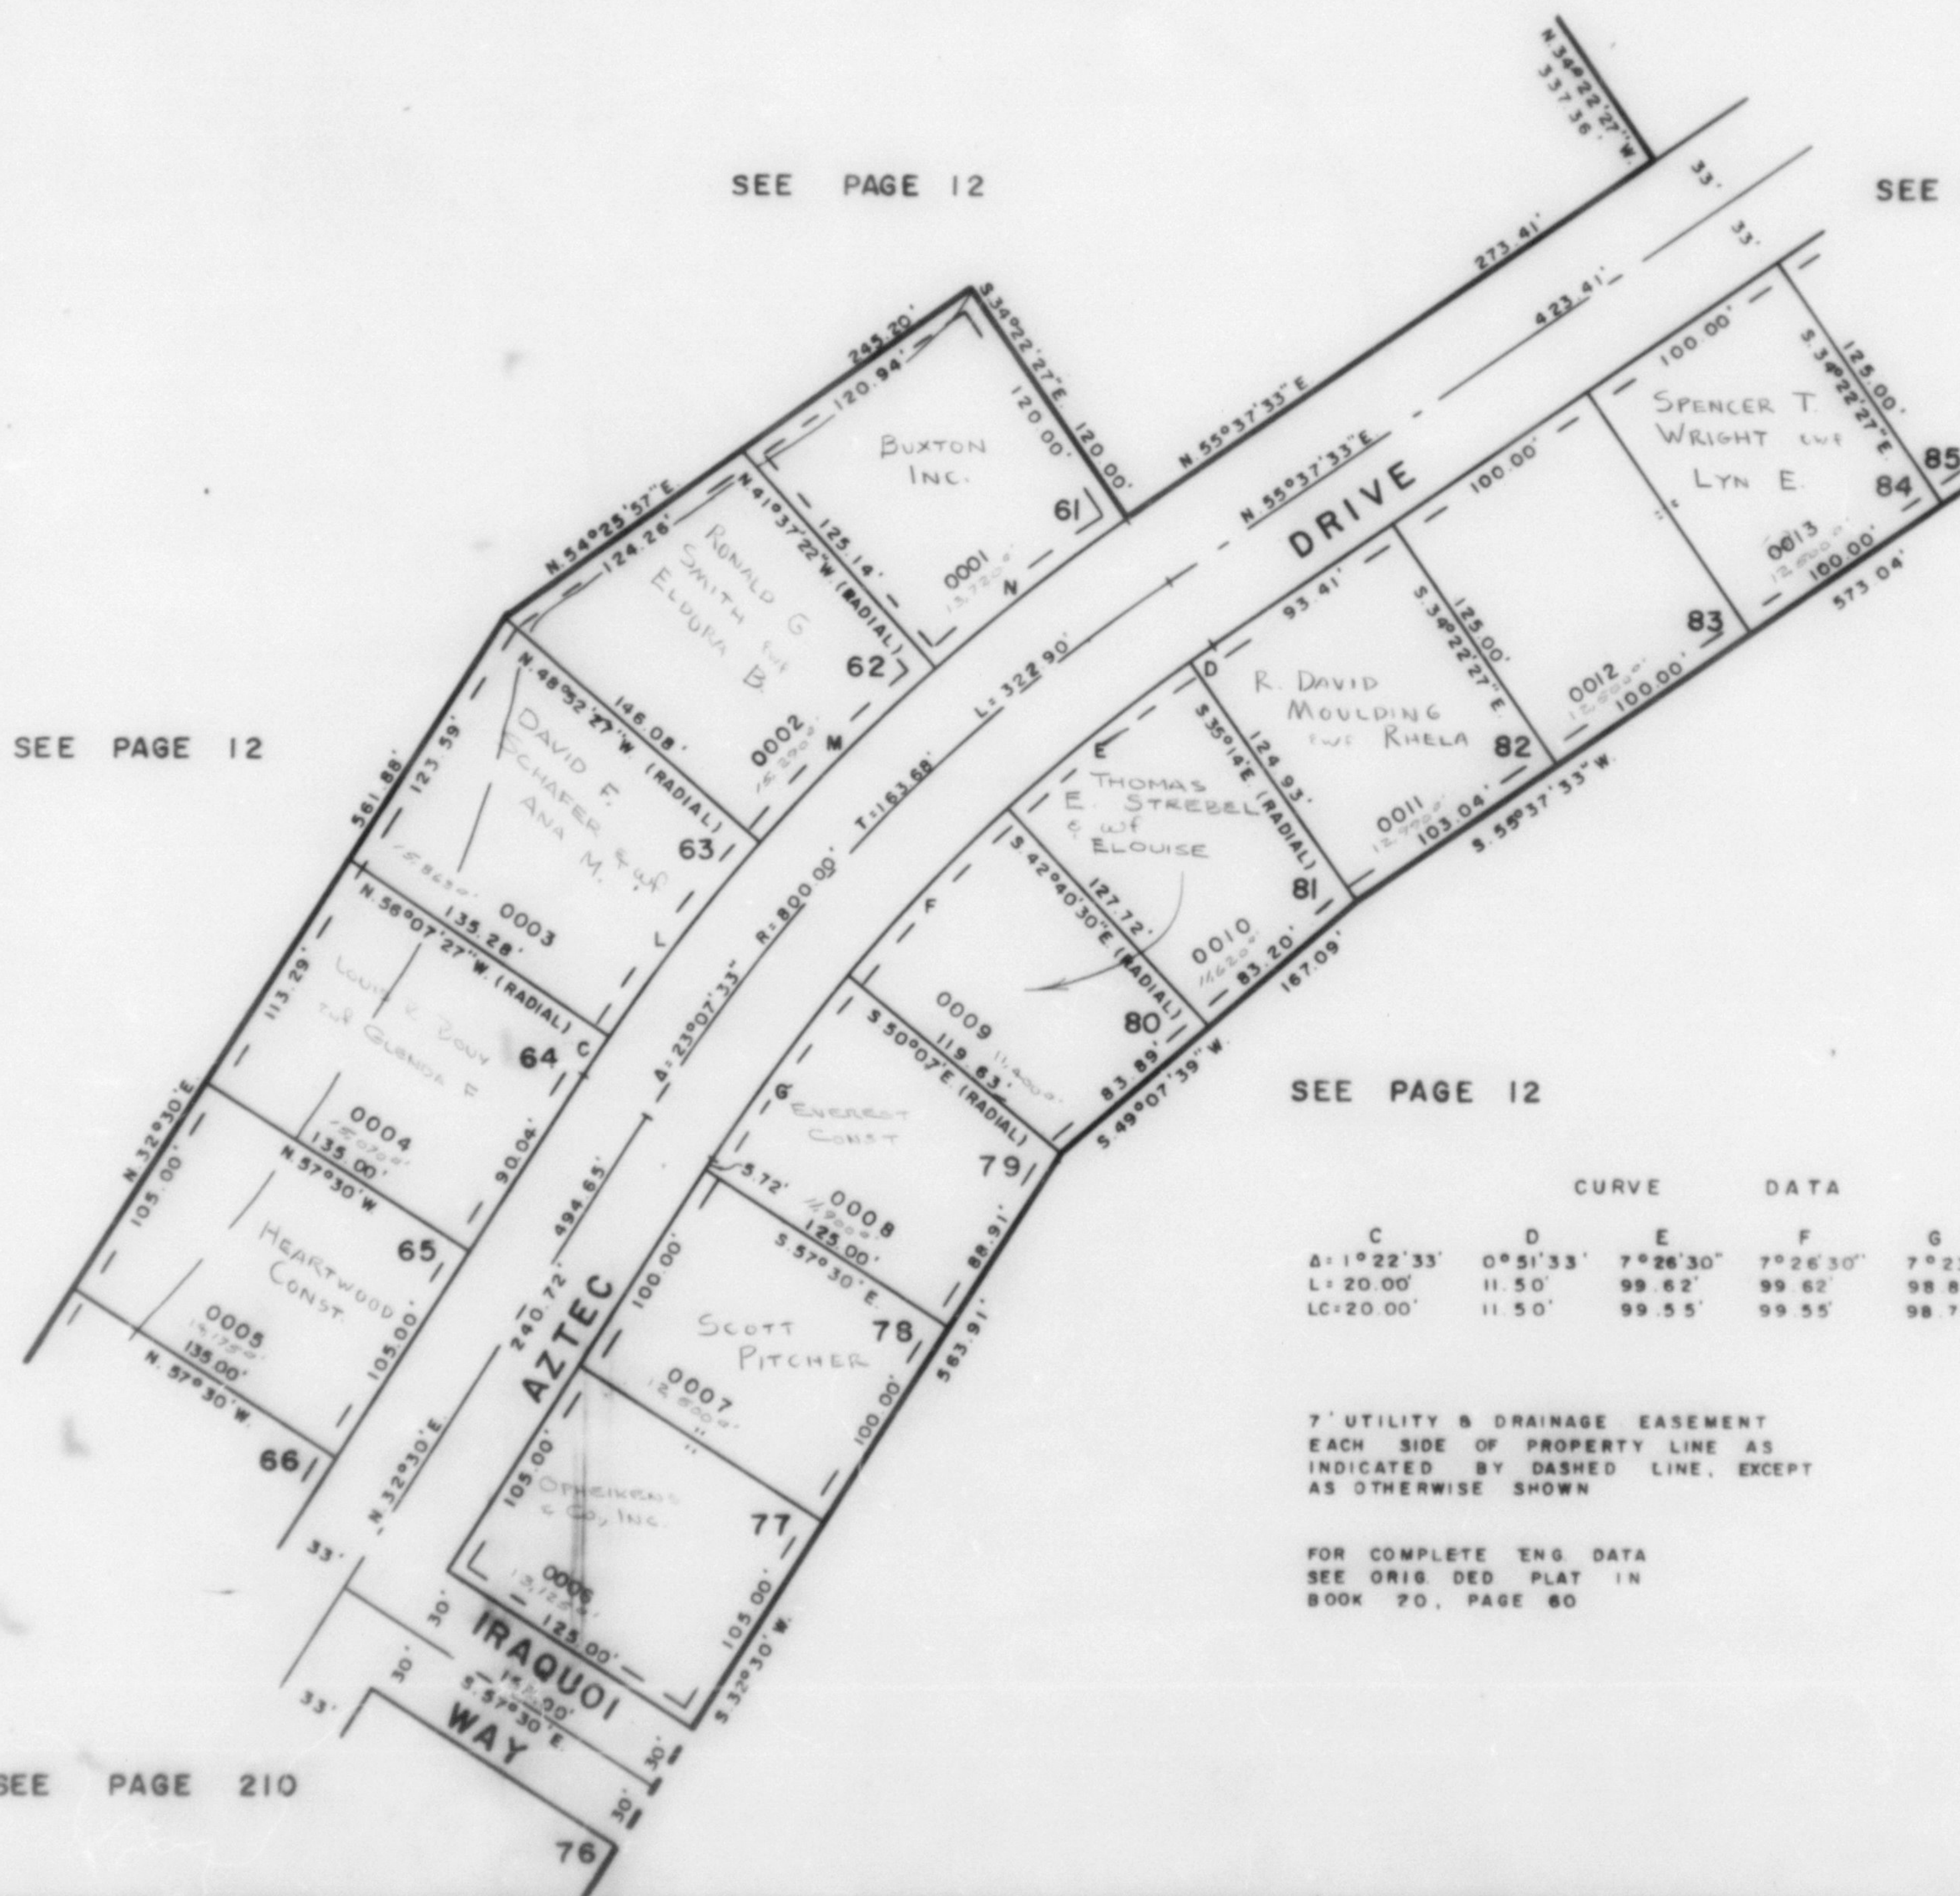

SEE PAGE 12

CURVE		DATA						
C	D	E	F	G	L	M	N	
Δ: 1°22'33"	0°51'33"	7°26'30"	7°26'30"	7°23'	7°15'	7°15'	7°15'	
L: 20.00'	11.50'	99.62'	99.62'	98.84'	105.33'	105.33'	105.38'	
LC: 20.00'	11.50'	99.55'	99.55'	98.77'	105.40'	105.40'	105.40'	

7' UTILITY & DRAINAGE EASEMENT
 EACH SIDE OF PROPERTY LINE AS
 INDICATED BY DASHED LINE, EXCEPT
 AS OTHERWISE SHOWN

FOR COMPLETE ENG. DATA
 SEE ORIG. DED. PLAT IN
 BOOK 20, PAGE 60