

PART OF E. 1/2 OF SEC. 15, T5N, R1W, S.L.B. & M.
SHADOW VALLEY ESTATES NO. 8
 IN OGDEN CITY
 SCALE 1" = 60'

209

TAXING UNIT - 25

PREFIX - 07-209


SEE PAGE 12

SEE PAGE 206

SEE PAGE 12

SEE PAGE 261

SEE PAGE 210

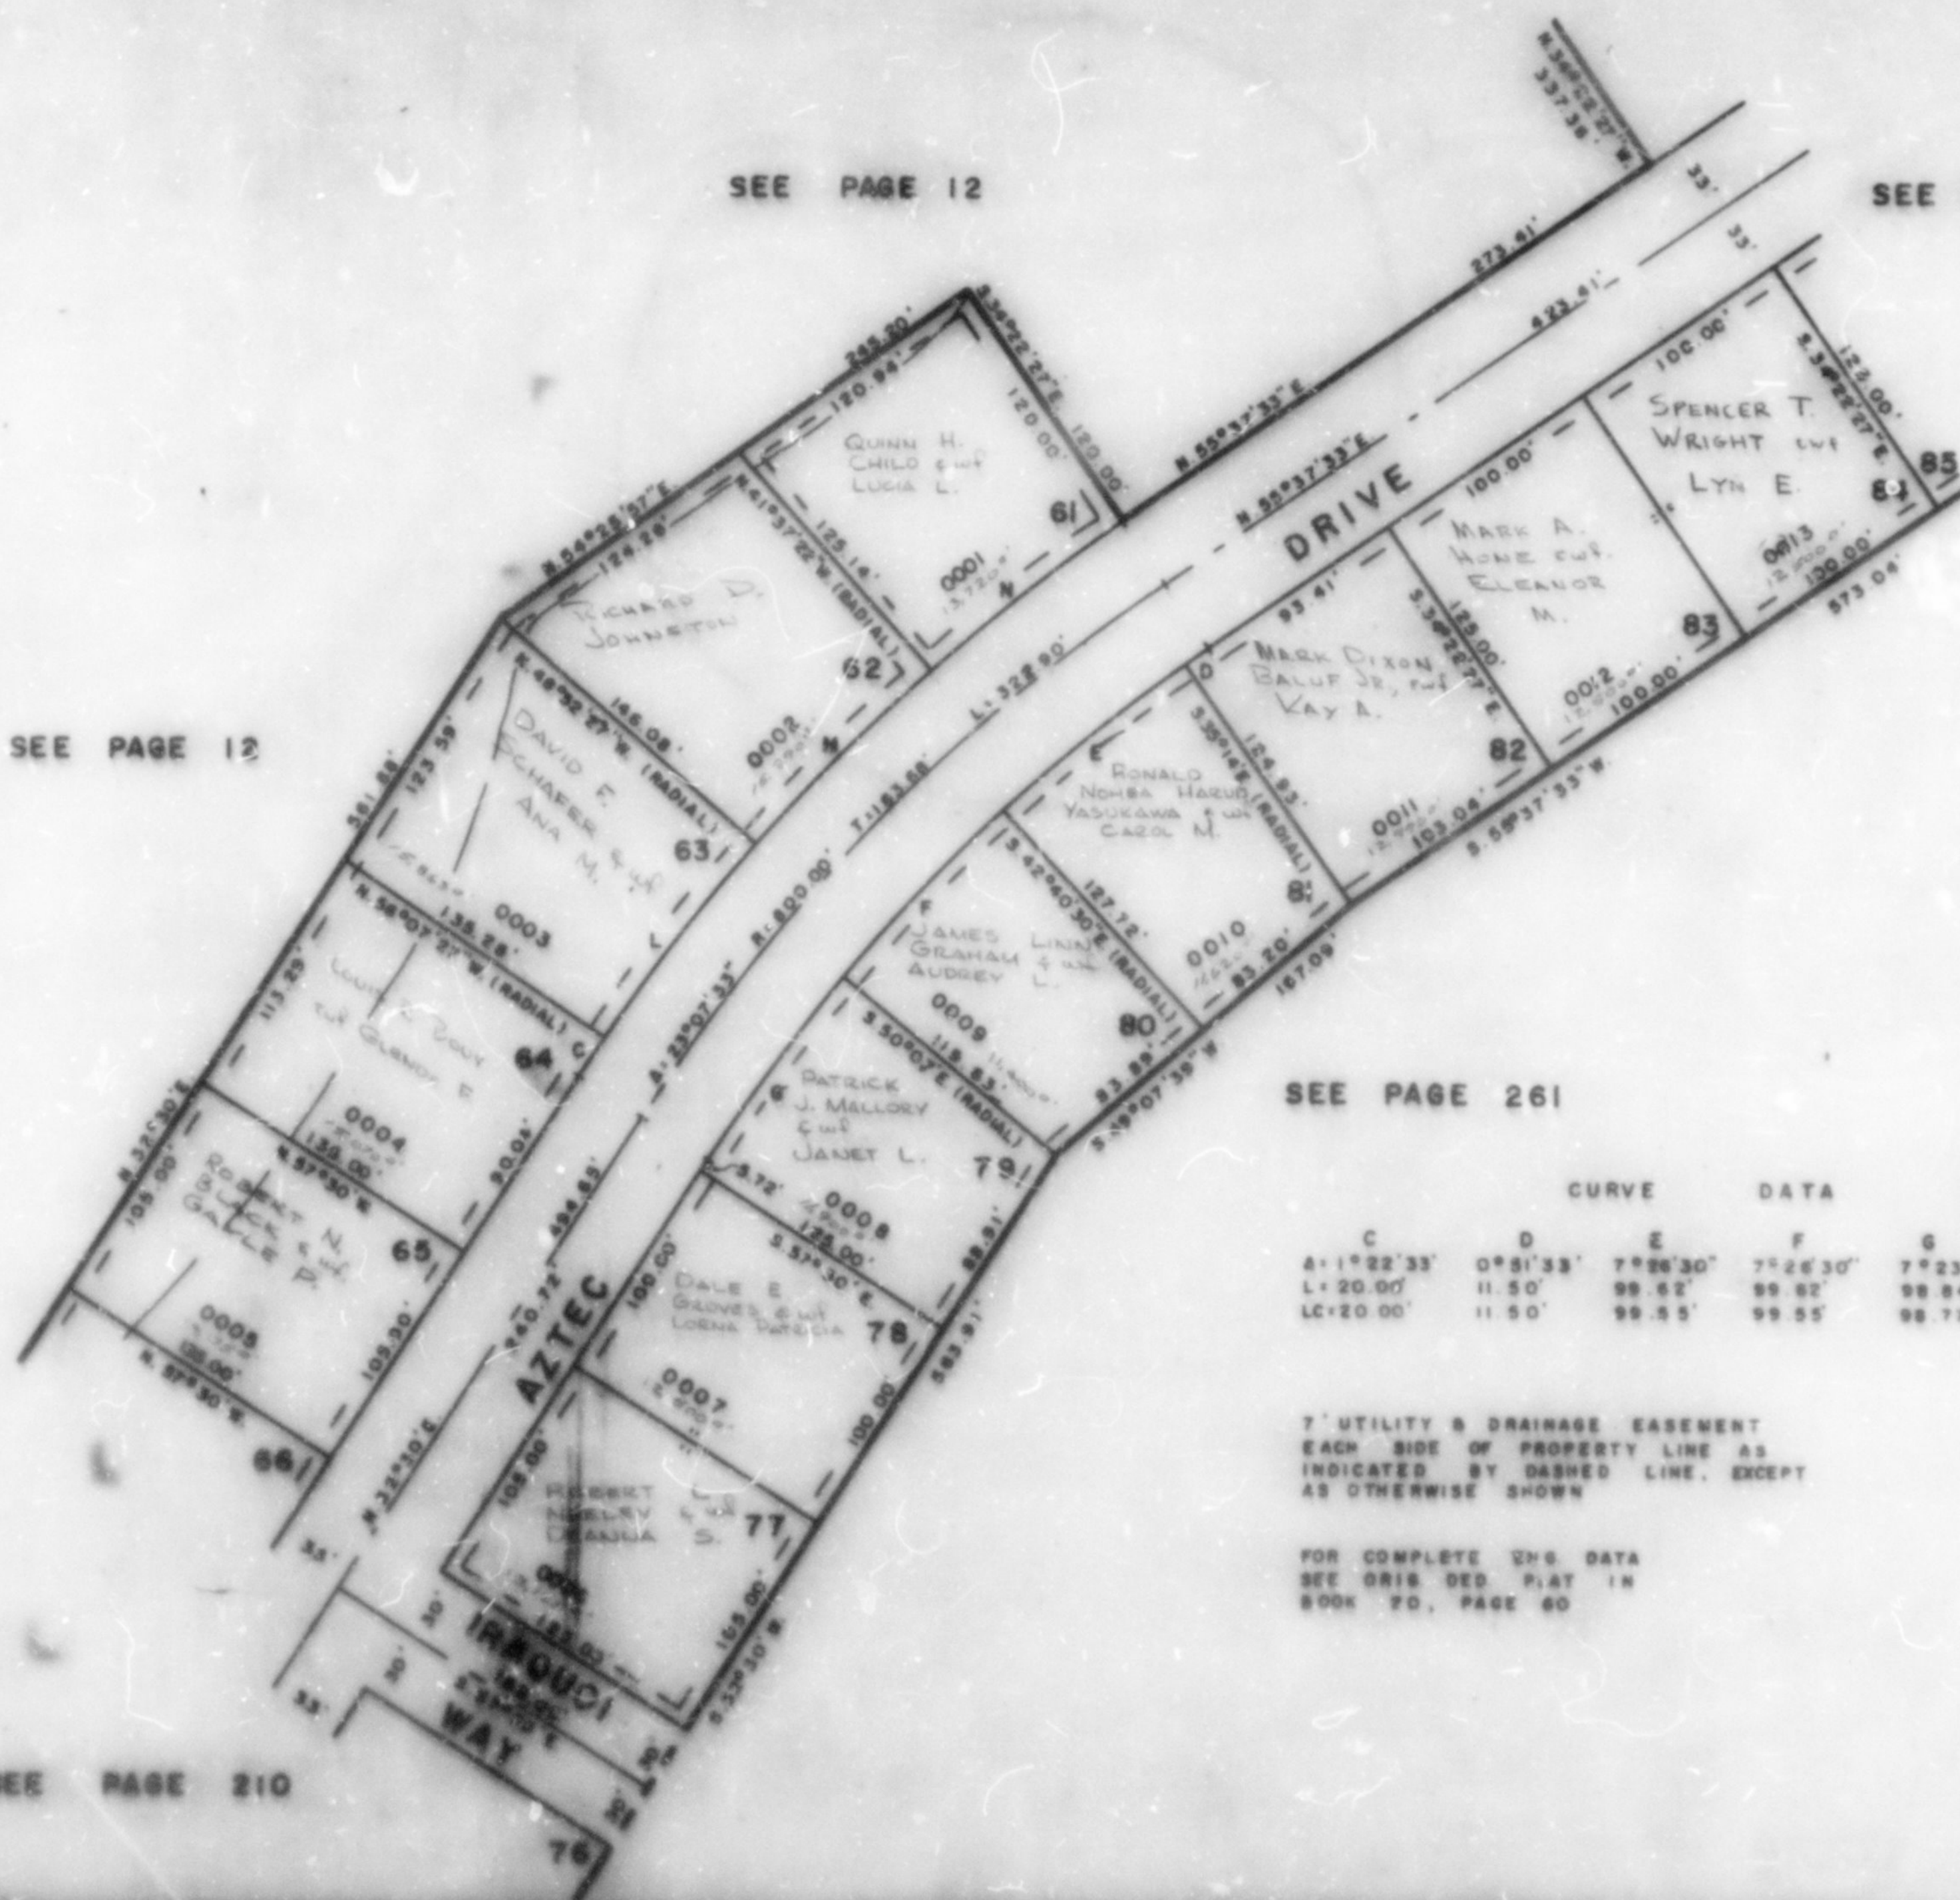

CURVE DATA

C	D	E	F	G	L	M	N
A: 1°22'33"	0°51'33"	7°26'30"	7°26'30"	7°23'	7°15'	7°15'	7°15'
L: 20.00'	11.50'	99.62'	99.82'	98.84'	105.33'	105.33'	103.38'
LC: 20.00'	11.50'	99.55'	99.55'	98.77'	105.50'	105.40'	105.40'

7' UTILITY & DRAINAGE EASEMENT
 EACH SIDE OF PROPERTY LINE AS
 INDICATED BY DASHED LINE, EXCEPT
 AS OTHERWISE SHOWN

FOR COMPLETE CURVE DATA
 SEE ORIS. DEED PLAT IN
 BOOK 70, PAGE 60