

PART OF E. 1/2 OF SEC. 15, T.5N., R.1W., S.L.B. 8 M.
SHADOW VALLEY ESTATES NO. 8

209

TAXING UNIT - 25

IN OGDEN CITY
 SCALE 1" = 60'


PREFIX - 07-209

SEE PAGE 12

SEE PAGE 208

SEE PAGE 12

SEE PAGE 261

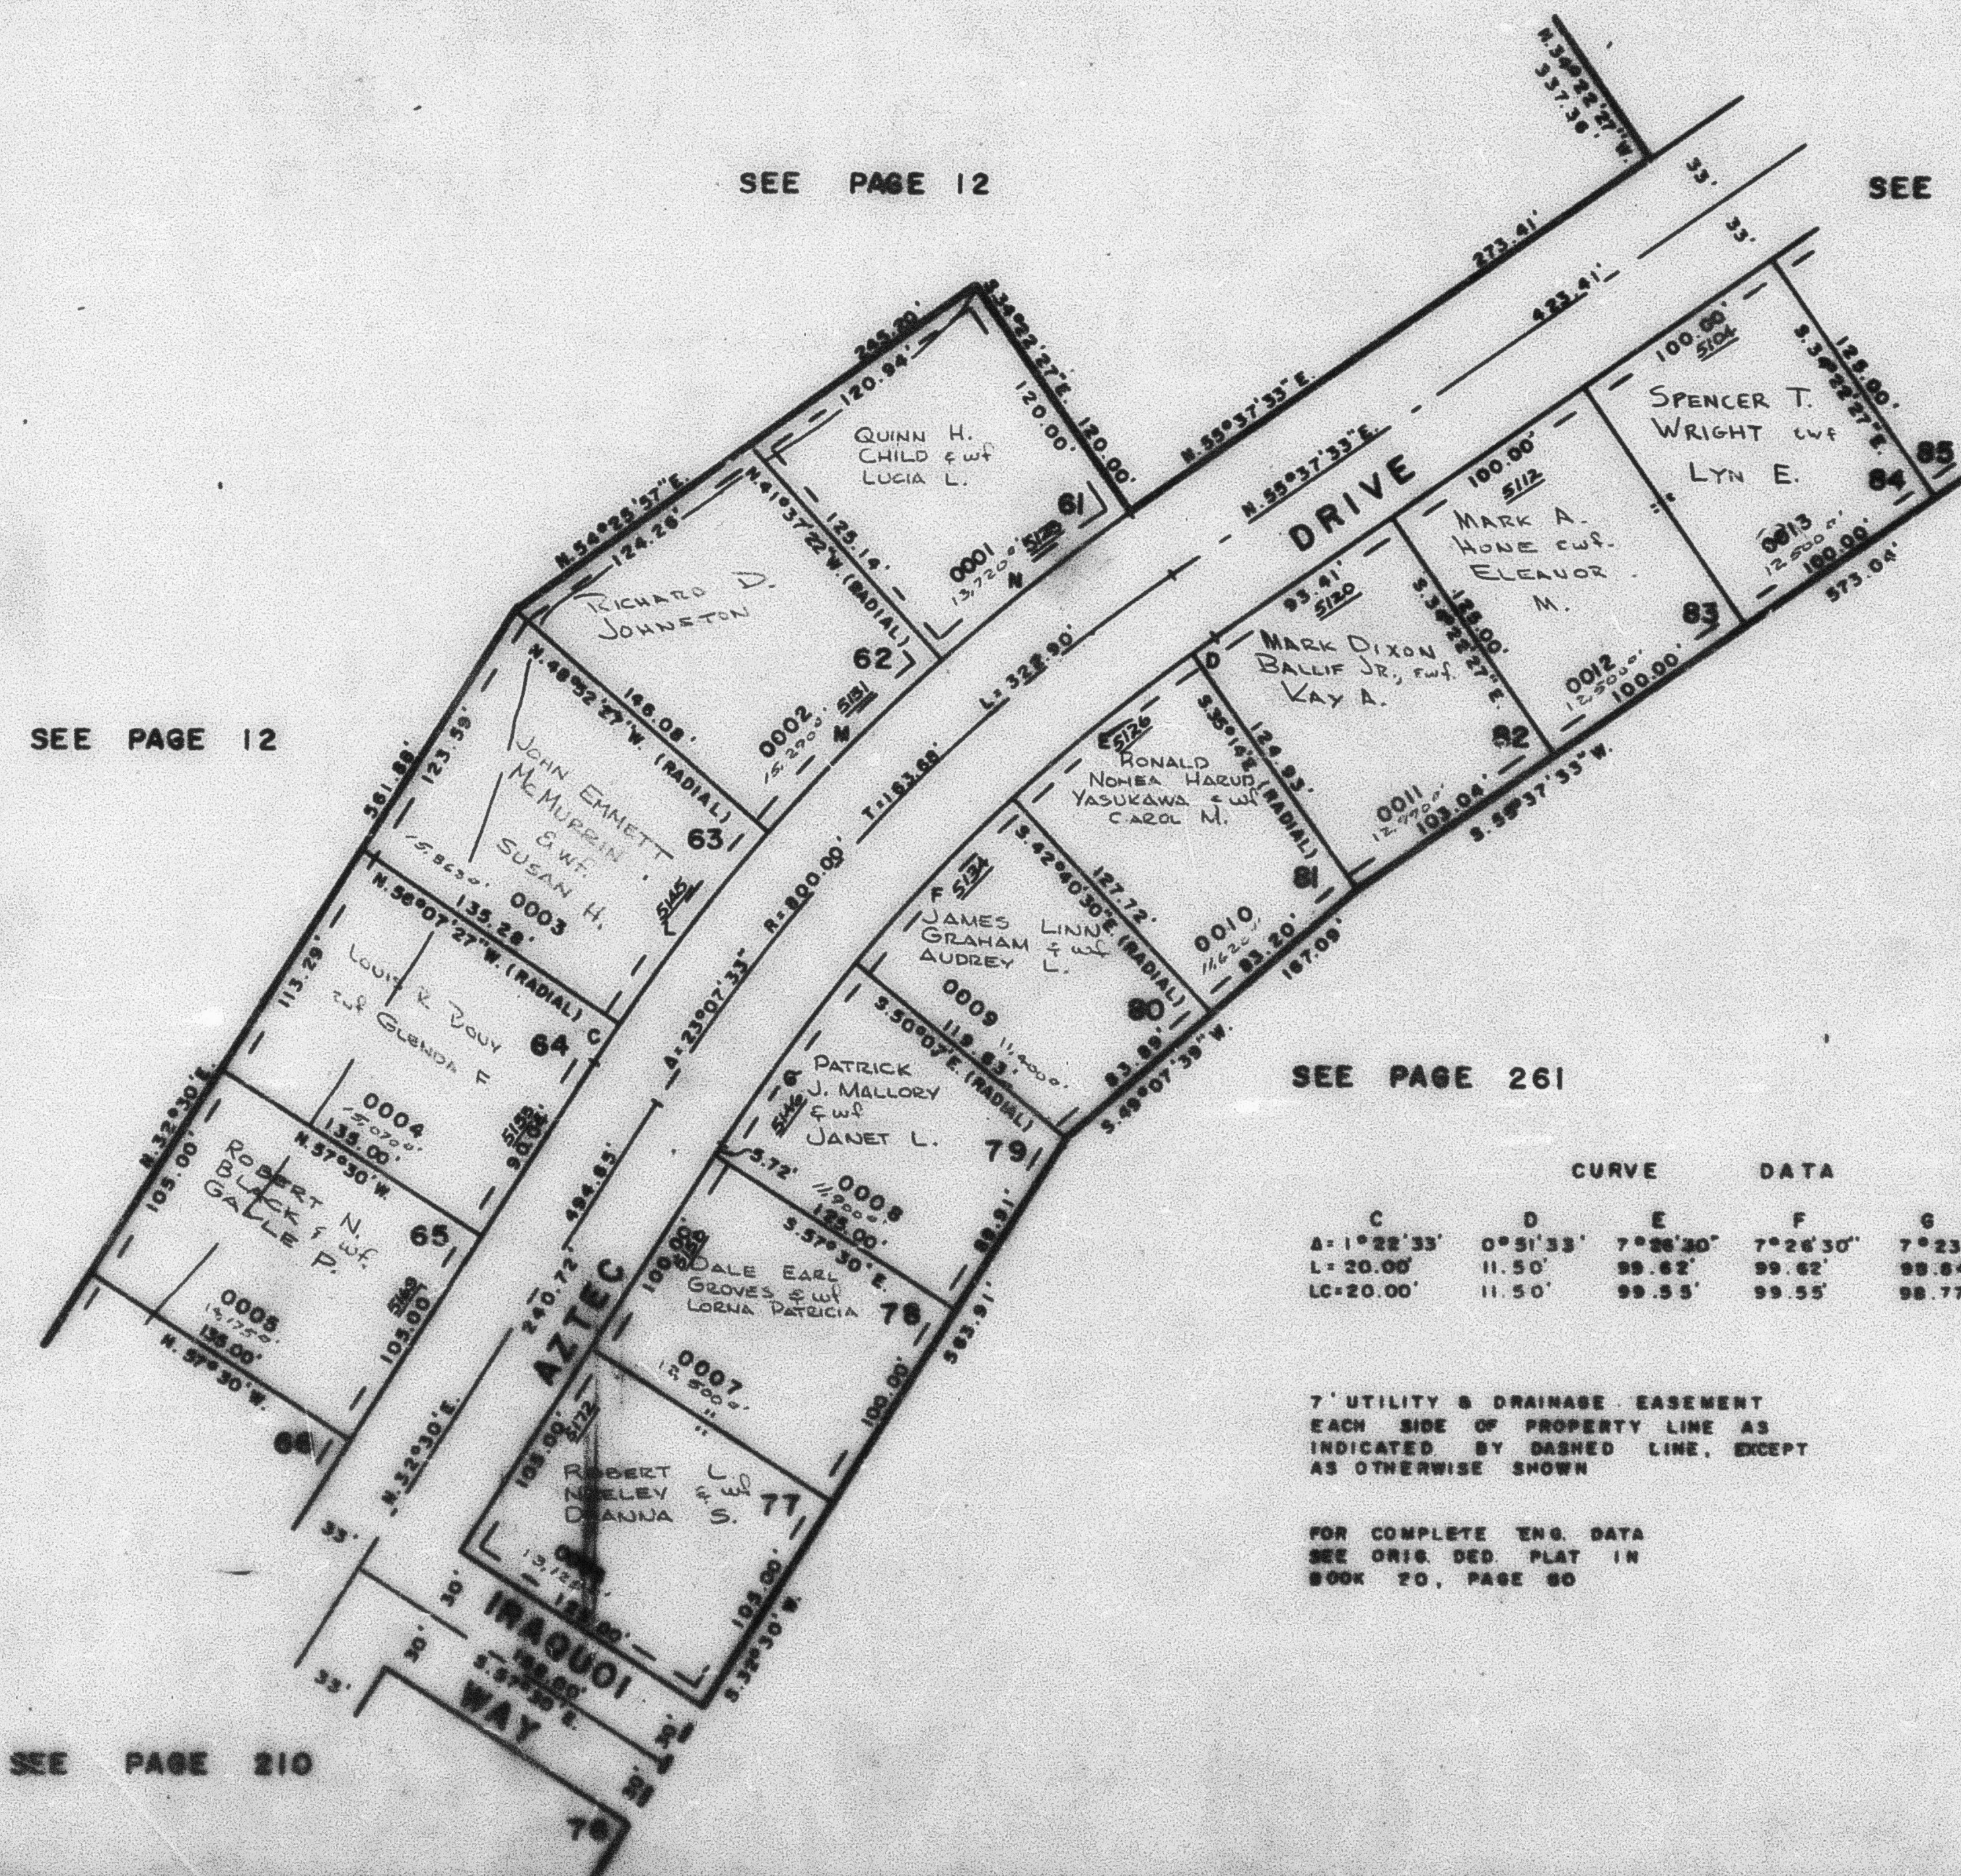

SEE PAGE 210

CURVE		DATA							
C	D	E	F	G	L	M	N		
A = 1° 22' 33"	0° 51' 33"	7° 26' 30"	7° 26' 30"	7° 23'	7° 15'	7° 15'	7° 15'		
L = 20.00'	11.50'	99.62'	99.62'	99.64'	105.33'	105.35'	105.36'		
LC = 20.00'	11.50'	99.55'	99.55'	99.77'	105.40'	105.40'	105.40'		

7' UTILITY & DRAINAGE EASEMENT
 EACH SIDE OF PROPERTY LINE AS
 INDICATED BY DASHED LINE, EXCEPT
 AS OTHERWISE SHOWN

FOR COMPLETE ENG. DATA
 SEE ORIG. DEED PLAT IN
 BOOK 20, PAGE 80