

PART OF E. 1/2 OF SEC. 15, T.5N., R.1W., S.L.B. & M.
SHADOW VALLEY ESTATES NO. 8

209

TAXING UNIT - 25

IN OGDEN CITY
 SCALE 1" = 60'


PREFIX: 07-209

SEE PAGE 12

SEE PAGE 206

SEE PAGE 12

SEE PAGE 261

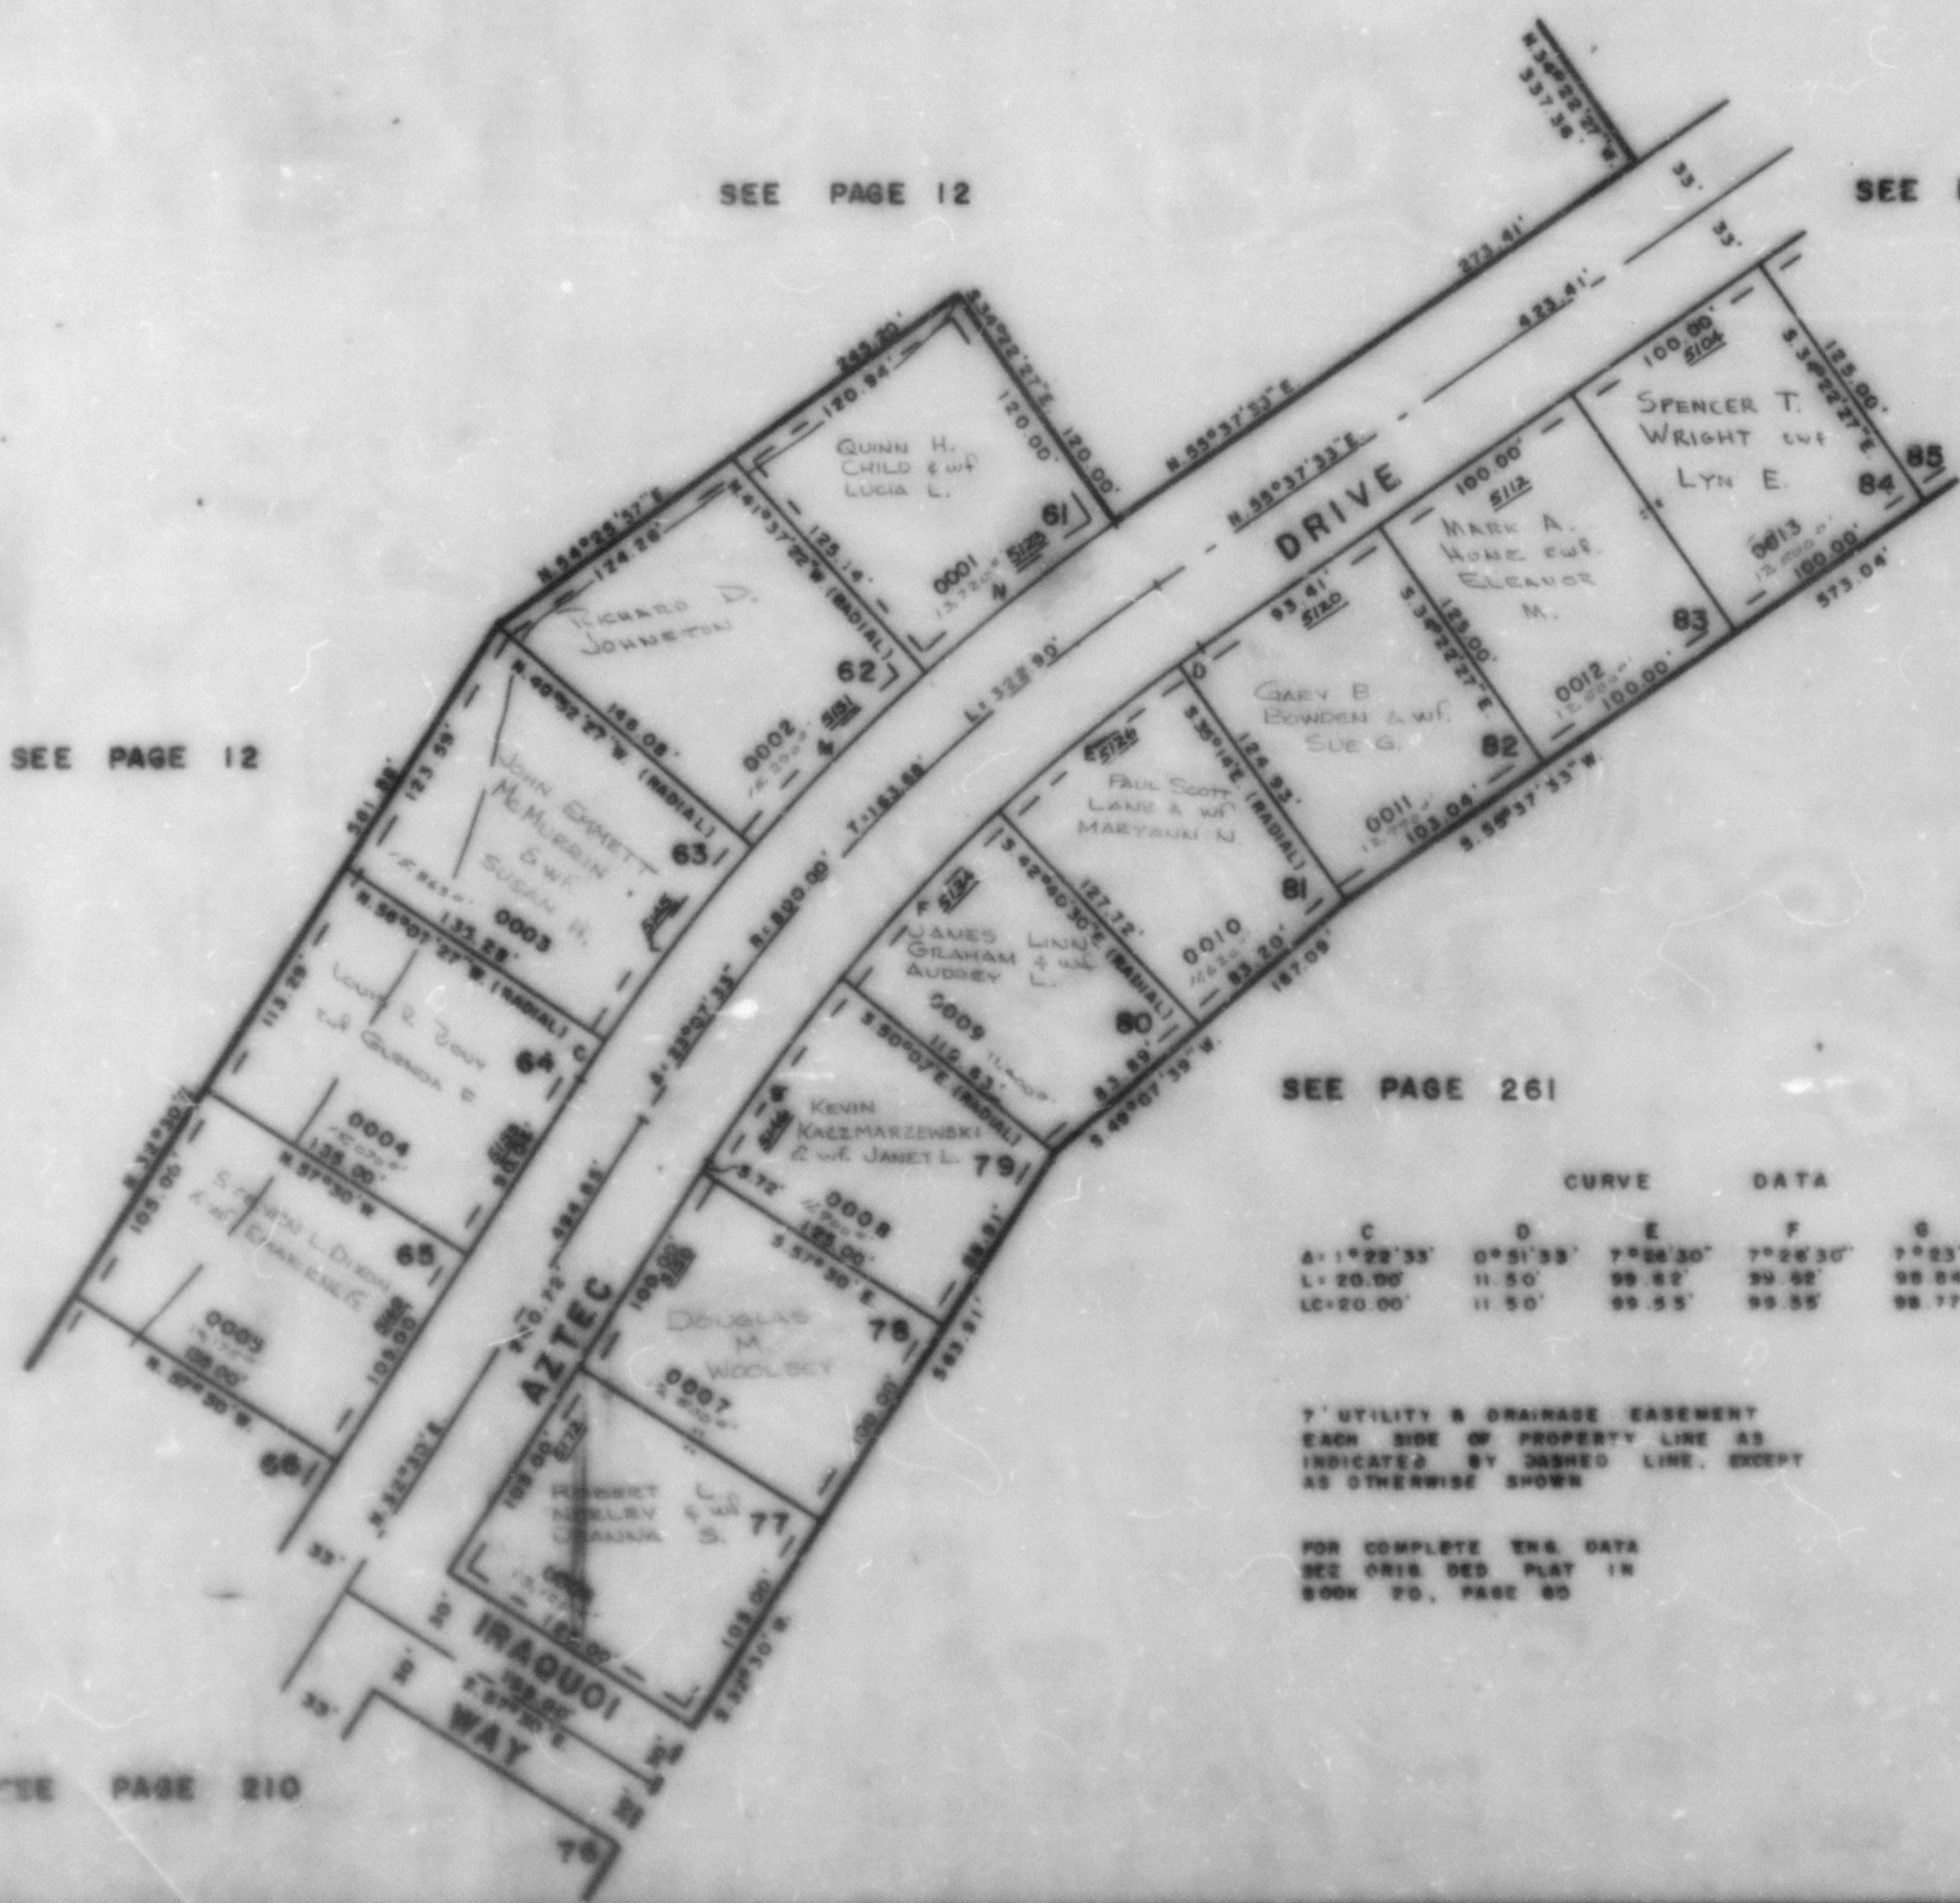

CURVE		DATA						
C	D	E	F	G	L	M	N	
Δ: 1° 22' 33"	0° 51' 33"	7° 28' 30"	7° 26' 30"	7° 23'	7° 15'	7° 15'	7° 15'	
L: 20.00'	11.50'	99.82'	99.82'	99.84'	105.35'	105.35'	105.36'	
LC: 20.00'	11.50'	99.55'	99.55'	99.77'	105.40'	105.40'	105.36'	

7' UTILITY & DRAINAGE EASEMENT
 EACH SIDE OF PROPERTY LINE AS
 INDICATED BY DASHED LINE, EXCEPT
 AS OTHERWISE SHOWN

FOR COMPLETE ENG. DATA
 SEE ORIG. DES. PLAT IN
 BOOK 20, PAGE 80

SEE PAGE 210