

PART OF E 1/2 OF SEC. 15, T9N, R1W, S1B & M.
SHADOW VALLEY ESTATES NO. 8

109

TAXING UNIT - 25

IN OGDEN CITY
 SCALE 1" = 60'


PREFIX-07-309

SEE PAGE 12

SEE PAGE 206

SEE PAGE 12

SEE PAGE 261

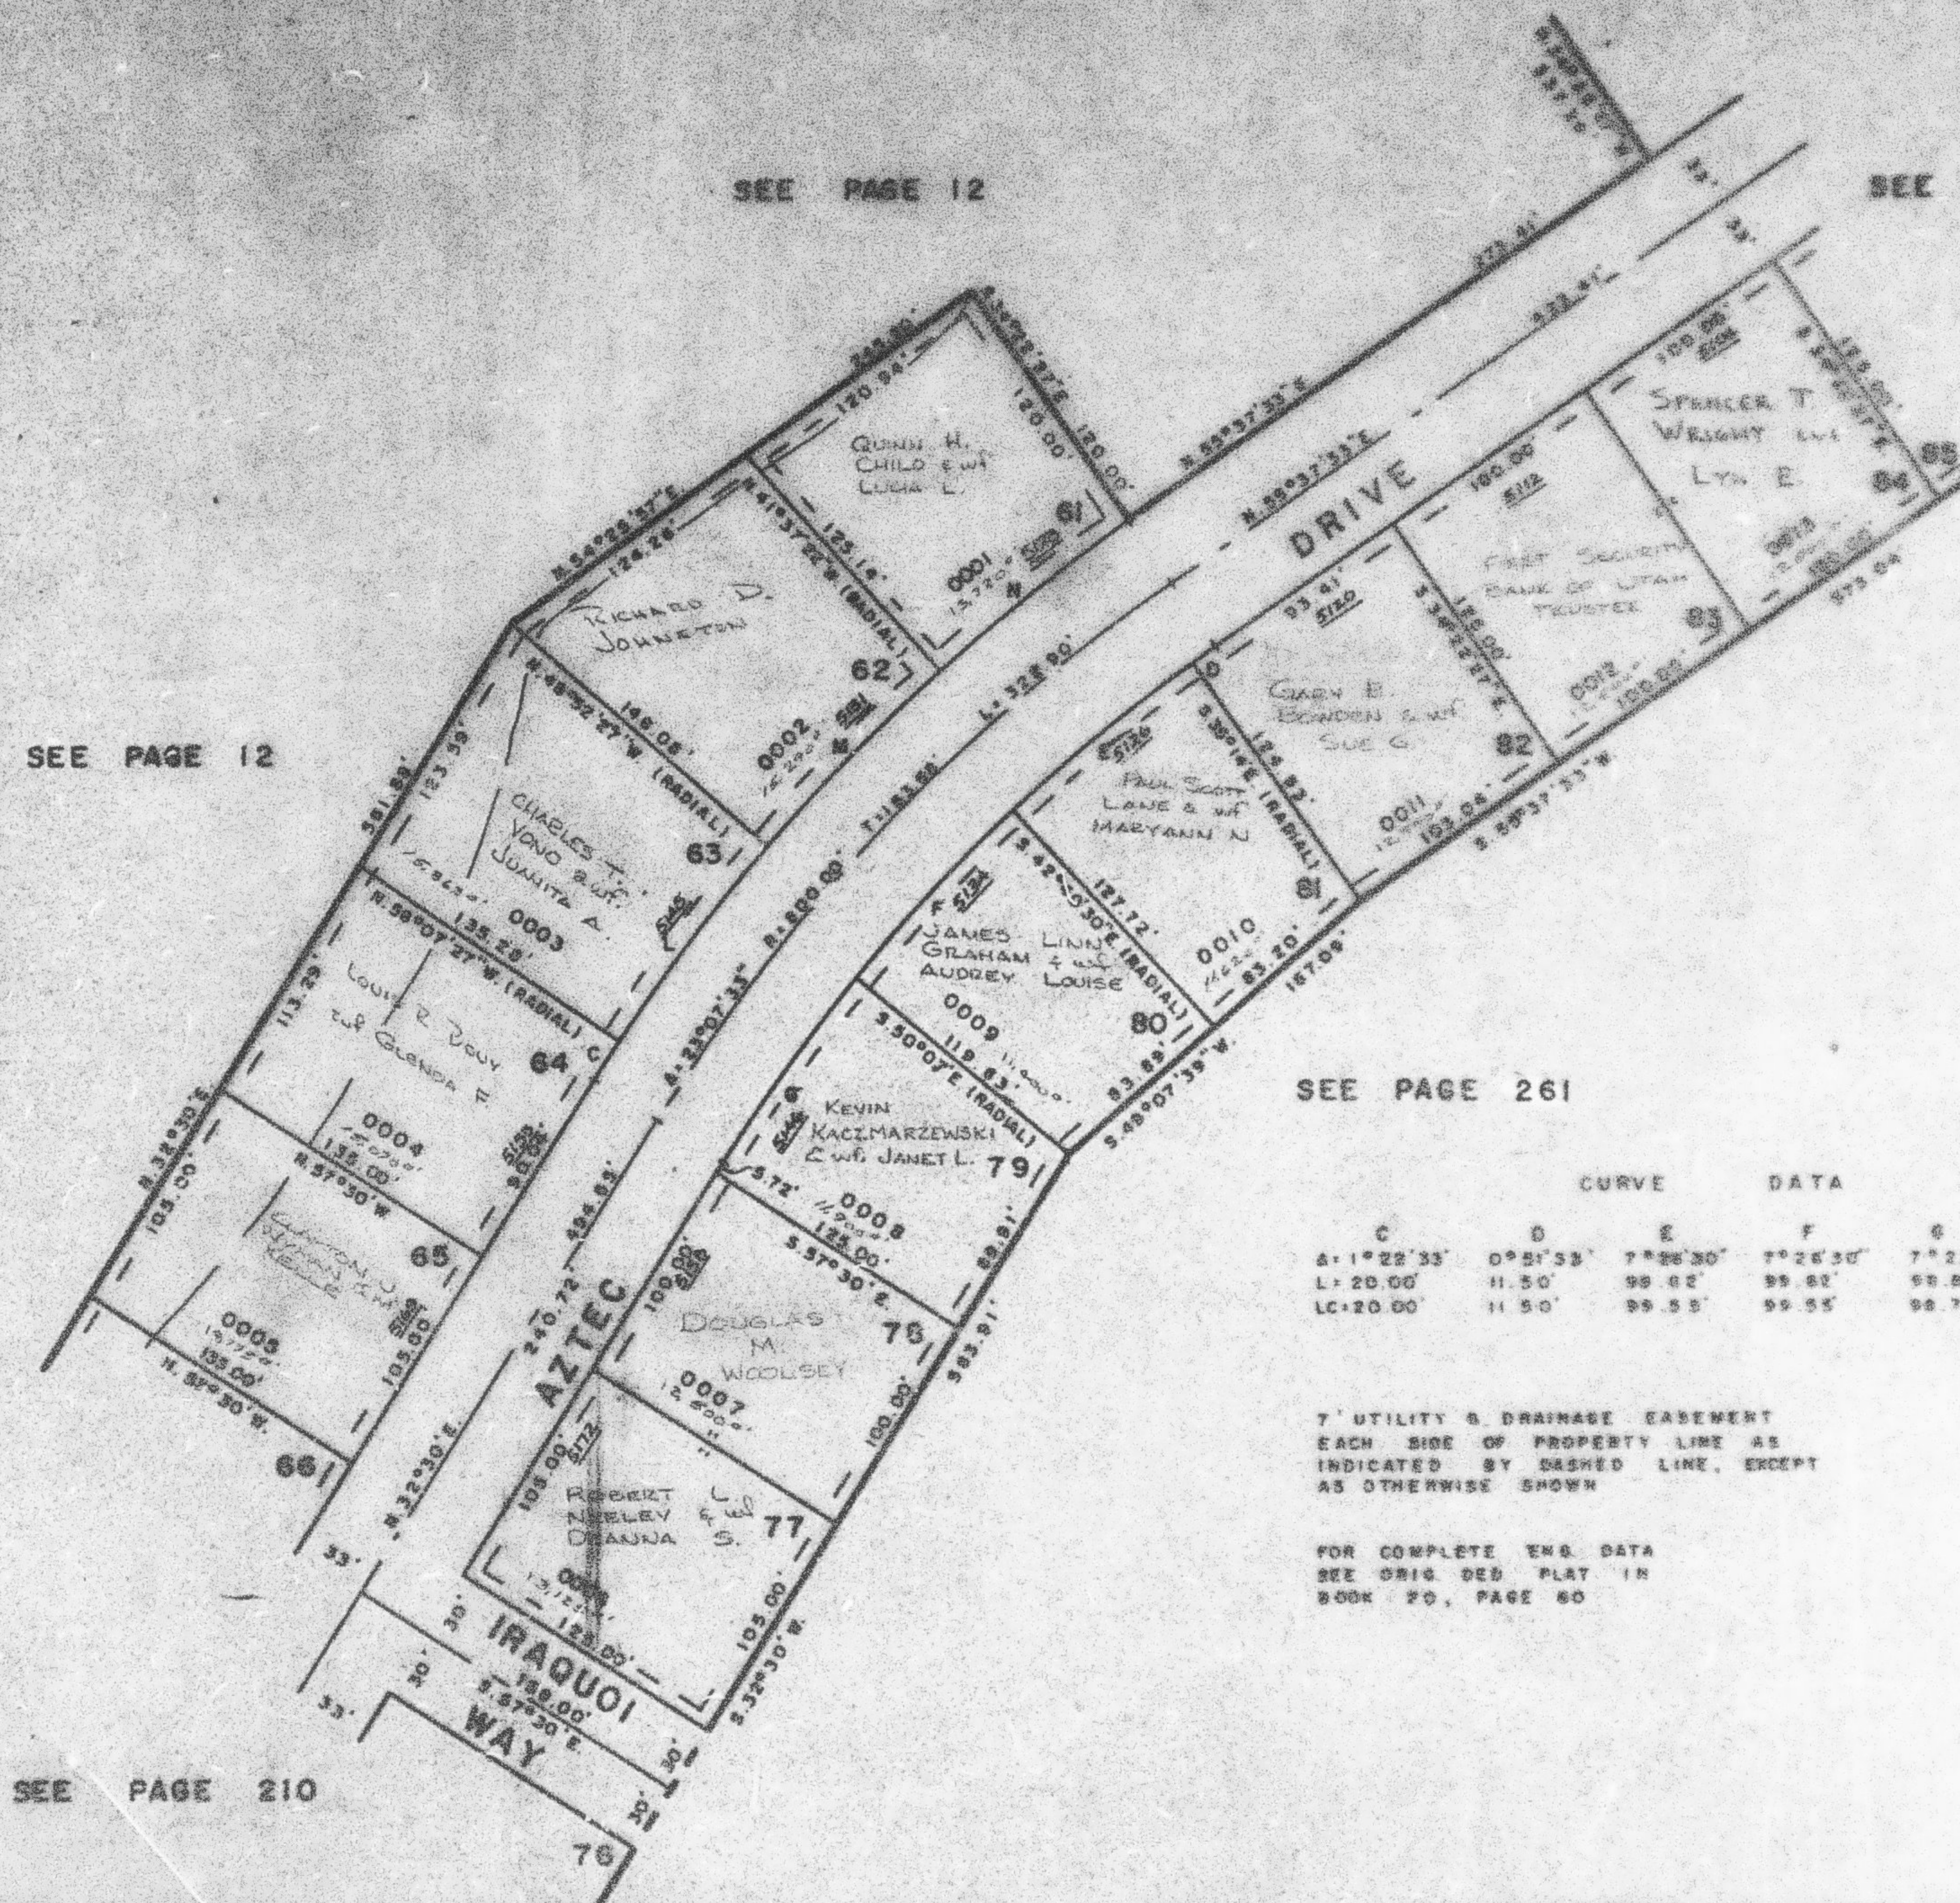

SEE PAGE 210

CURVE DATA

C	D	E	F	G	L	M	N
A: 1°22'33"	0°51'33"	1°28'30"	1°26'30"	7°23'	7°15'	7°15'	7°15'
L: 20.00'	11.50'	99.62'	99.62'	99.64'	105.33'	105.25'	105.28'
LC: 20.00'	11.50'	99.55'	99.55'	99.77'	105.40'	105.40'	105.40'

7' UTILITY & DRAINAGE EASEMENT
 EACH SIDE OF PROPERTY LINE AS
 INDICATED BY DASHED LINE, EXCEPT
 AS OTHERWISE SHOWN

FOR COMPLETE ENG. DATA
 SEE ORIG. DES. PLAN IN
 BOOK 20, PAGE 60