

PART OF E. 1/2 OF SEC. 15, T.5N., R.1W., S.L.B. 8 M.
SHADOW VALLEY ESTATES NO. 8
 IN OGDEN CITY
 SCALE 1" = 60'

209

TAXING UNIT - 25


PREFIX - 07-209

SEE PAGE 12

SEE PAGE 206

SEE PAGE 12

SEE PAGE 261

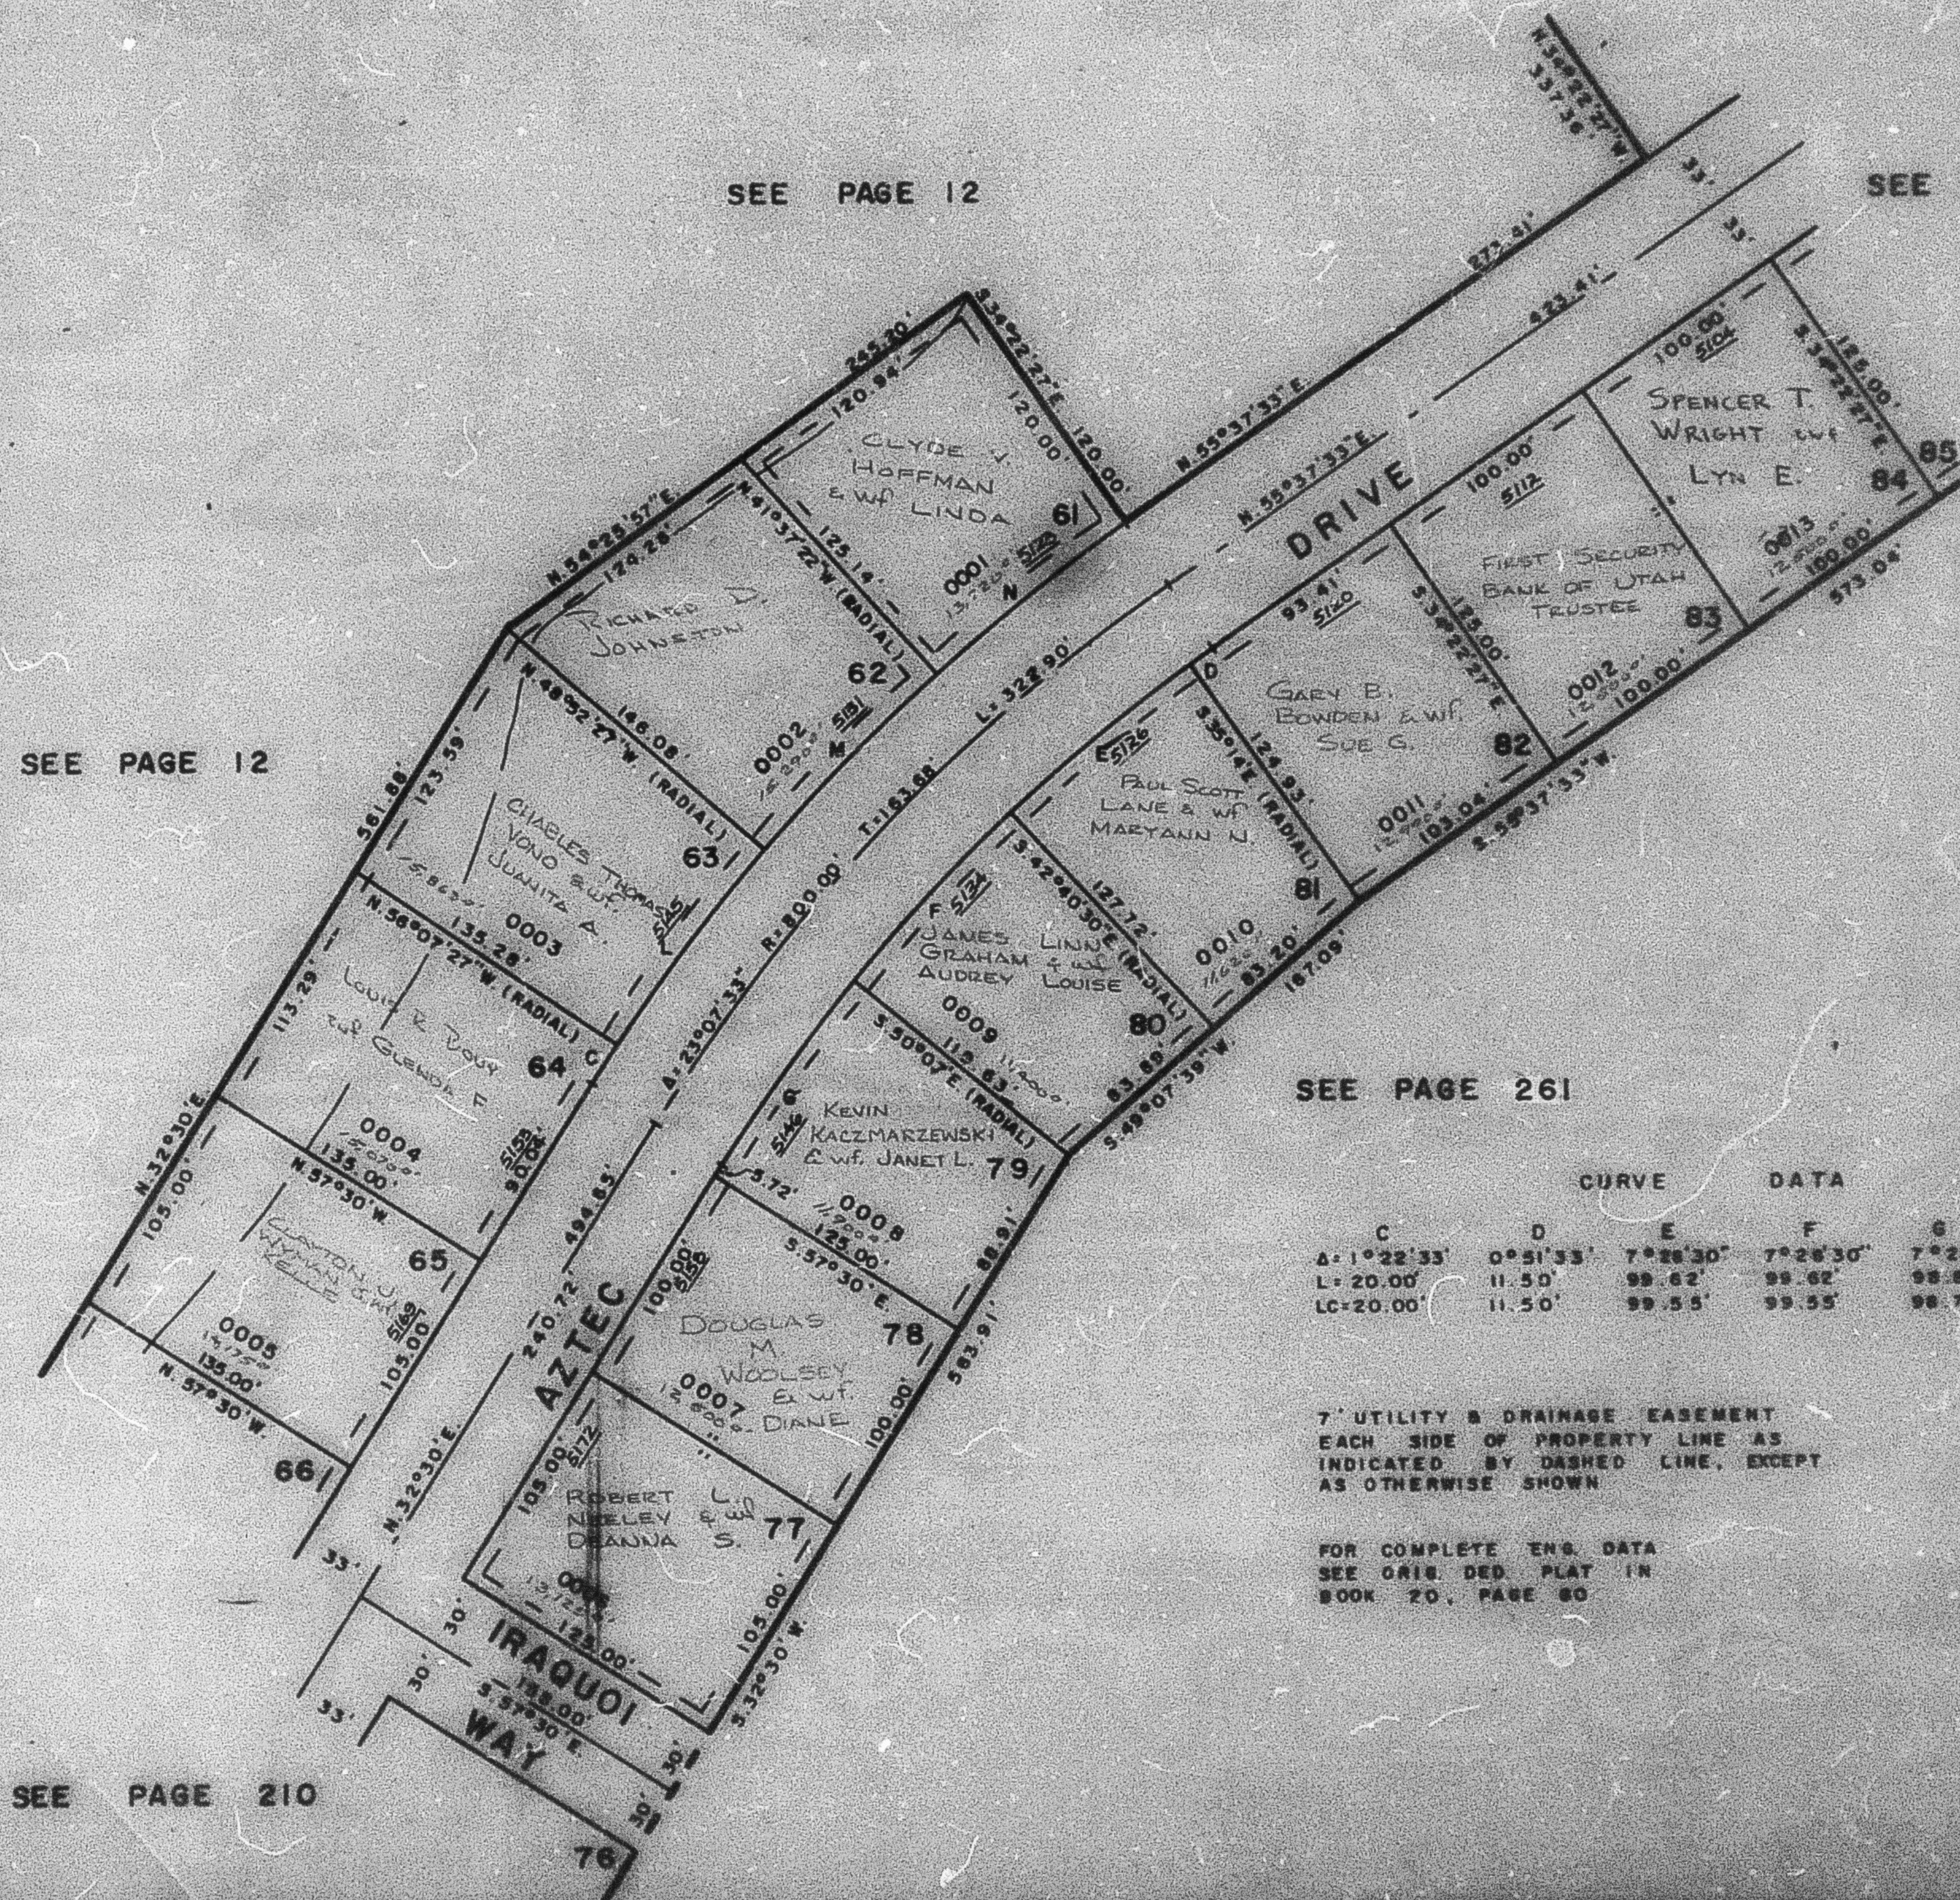

CURVE DATA

C	D	E	F	G	L	M	N
Δ: 1°22'33"	0°51'33"	7°26'30"	7°26'30"	7°23'	7°15'	7°15'	7°15'
L: 20.00'	11.50'	99.62'	99.62'	98.84'	105.33'	105.33'	105.33'
LC: 20.00'	11.50'	99.55'	99.55'	98.77'	105.40'	105.40'	105.40'

7' UTILITY & DRAINAGE EASEMENT
 EACH SIDE OF PROPERTY LINE AS
 INDICATED BY DASHED LINE, EXCEPT
 AS OTHERWISE SHOWN

FOR COMPLETE ENG. DATA
 SEE ORIG. DED. PLAT IN
 BOOK 20, PAGE 60

SEE PAGE 210