

PART OF E 1/2 OF SEC. 15, T.5N., R.1W., S.L.B. & M.
SHADOW VALLEY ESTATES NO. 8
 LOTS 61-65, 77-84

209

TAXING UNIT : 25

IN OGDEN CITY
 SCALE 1" = 60'


SEE PAGE 12

SEE PAGE 208

SEE PAGE 12

SEE PAGE 261

SEE PAGE 210

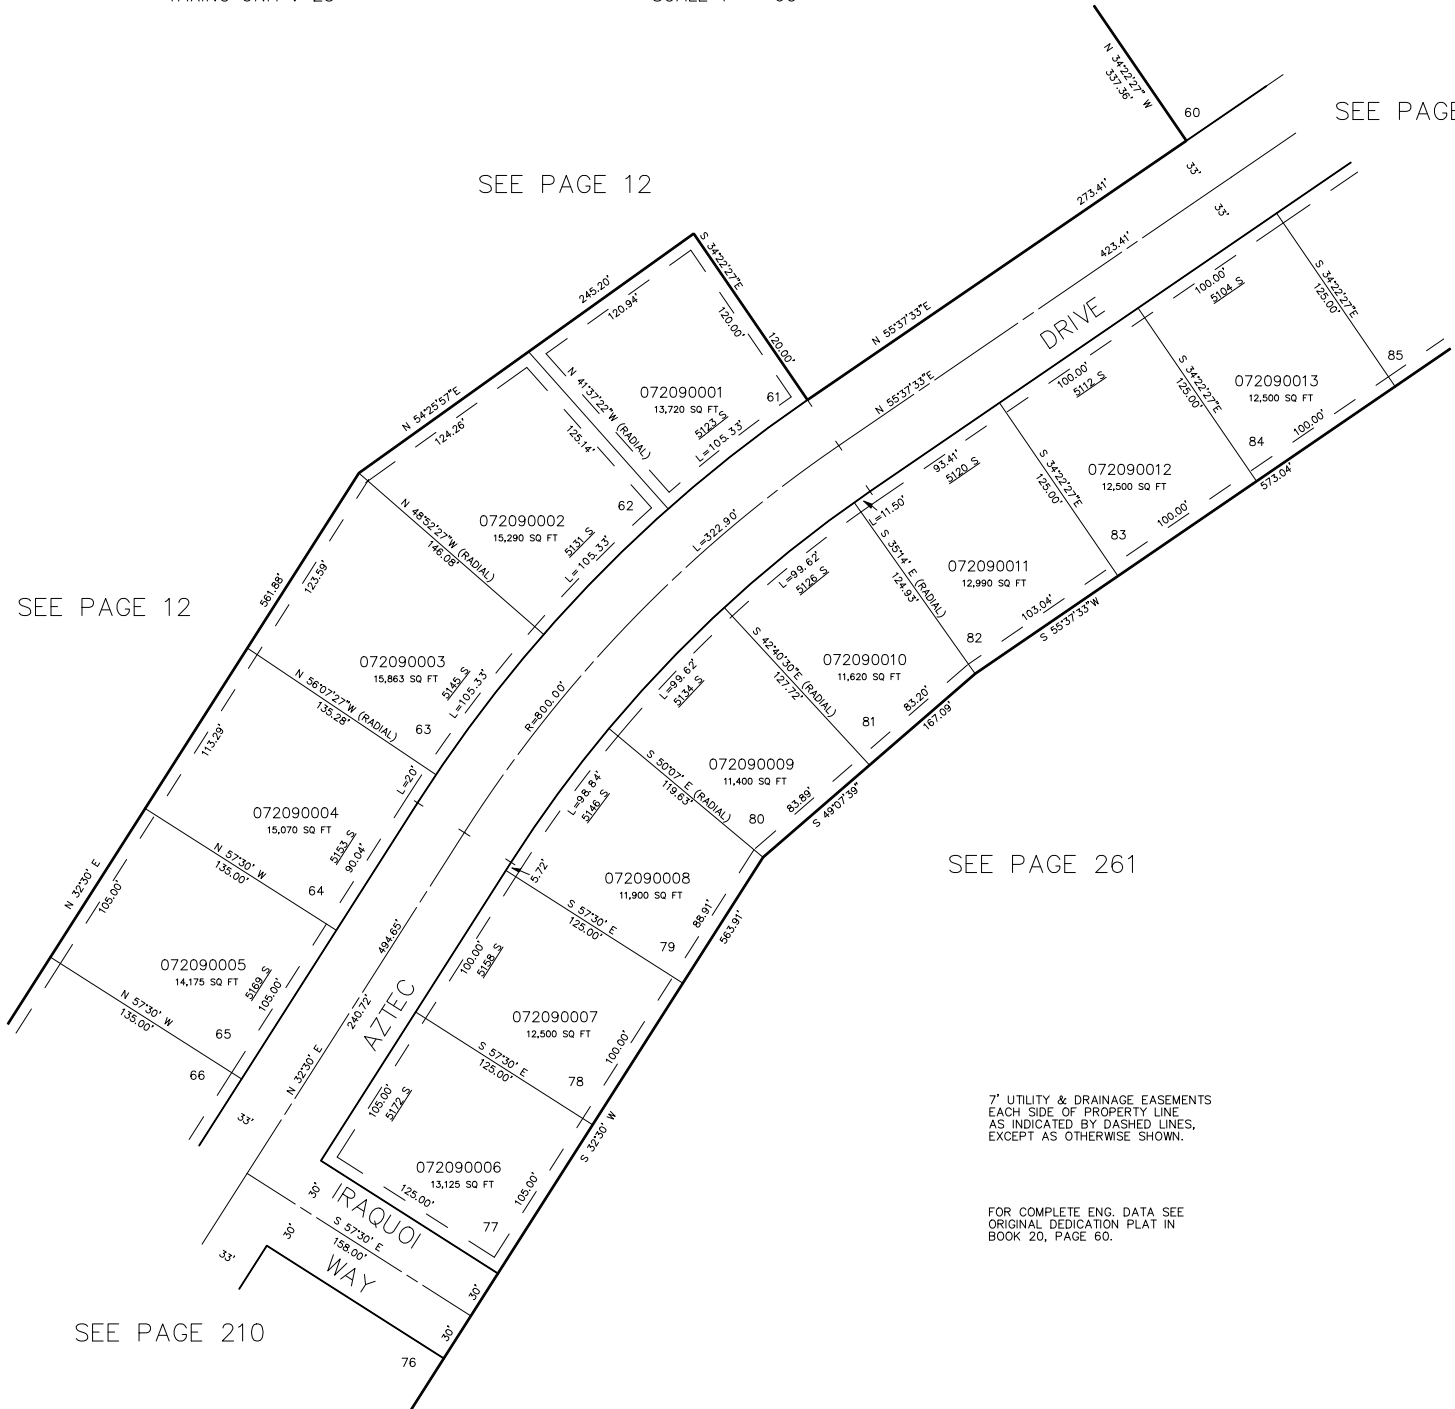

7' UTILITY & DRAINAGE EASEMENTS
 EACH SIDE OF PROPERTY LINE
 AS INDICATED BY DASHED LINES,
 EXCEPT AS OTHERWISE SHOWN.

FOR COMPLETE ENG. DATA SEE
 ORIGINAL DEDICATION PLAT IN
 BOOK 20, PAGE 60.