

PART OF E 1/2 OF SEC. 15, T.5N., R.1W., S.L.B. & M.  
**SHADOW VALLEY ESTATES NO. 8**  
 LOTS 61-65, 77-84

IN OGDEN CITY  
 SCALE 1" = 60'

TAXING UNIT : 25


SEE PAGE 208

SEE PAGE 12

SEE PAGE 12

SEE PAGE 261

SEE PAGE 210

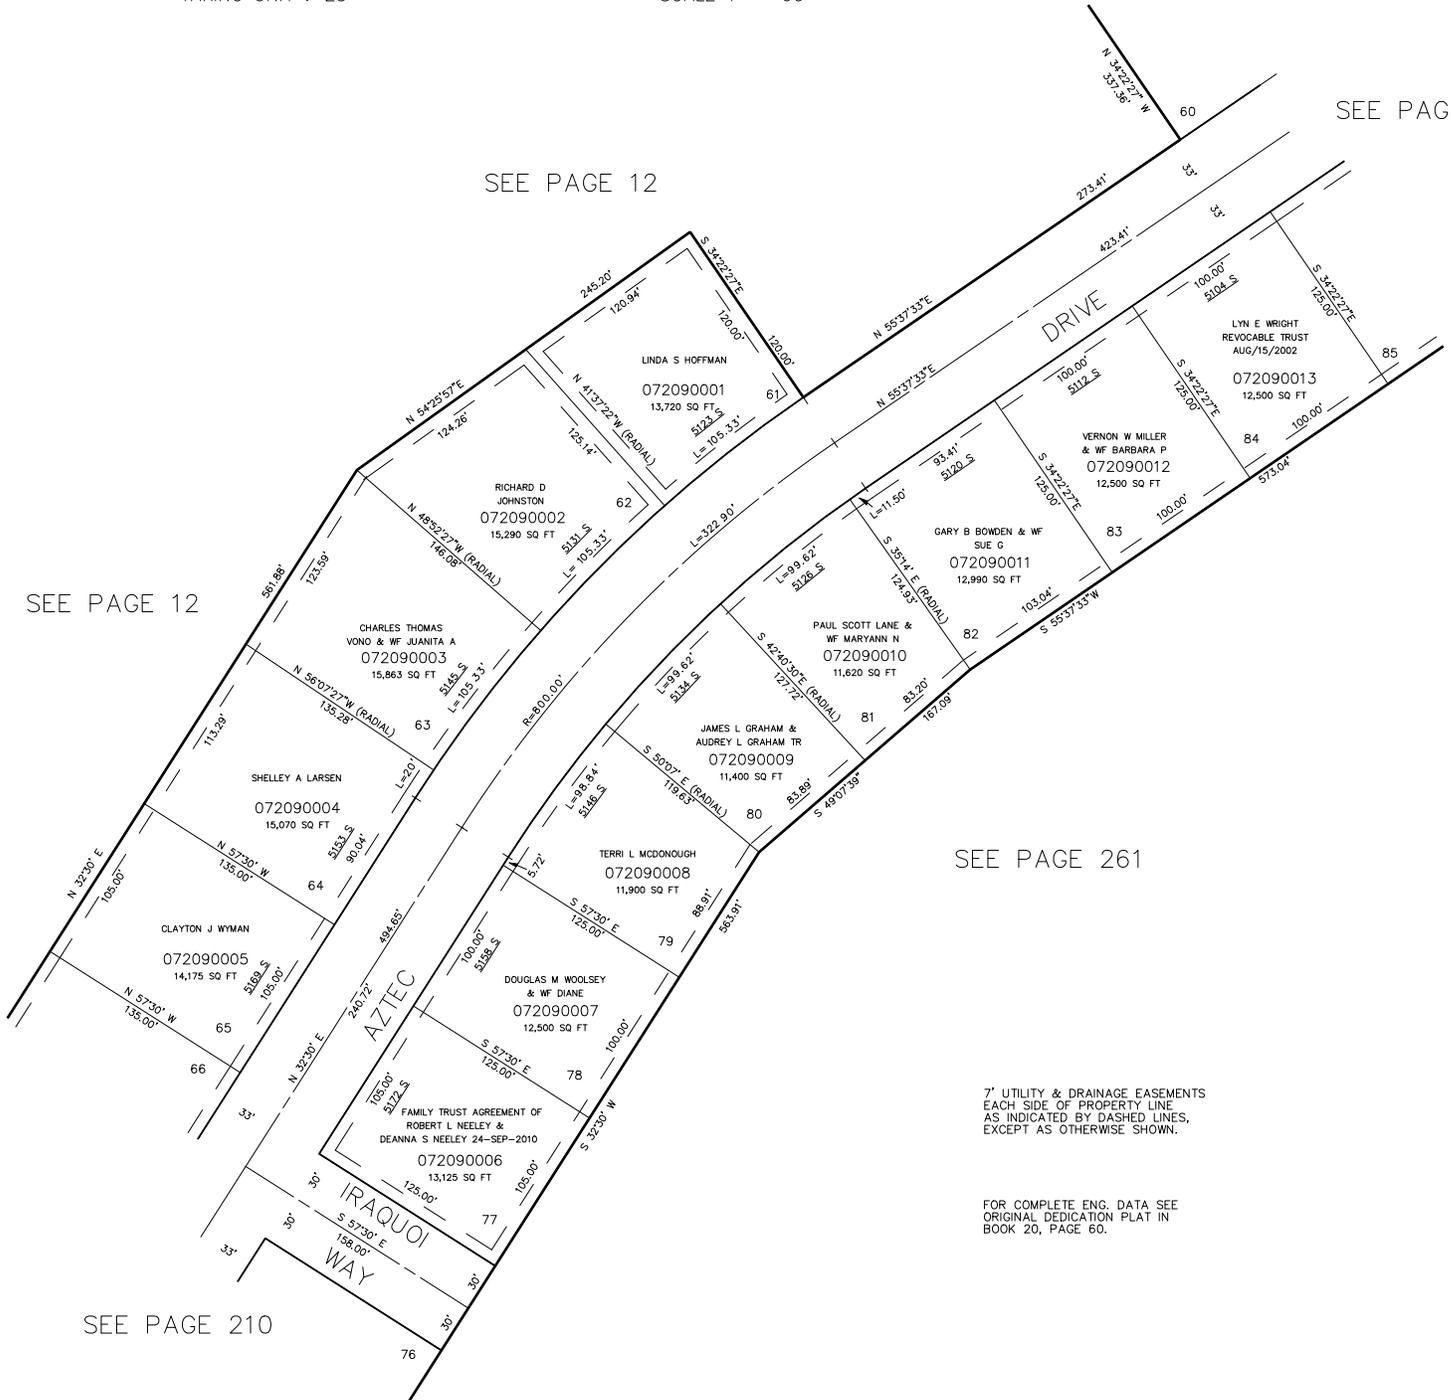

7' UTILITY & DRAINAGE EASEMENTS  
 EACH SIDE OF PROPERTY LINE  
 AS INDICATED BY DASHED LINES,  
 EXCEPT AS OTHERWISE SHOWN.

FOR COMPLETE ENG. DATA SEE  
 ORIGINAL DEDICATION PLAT IN  
 BOOK 20, PAGE 60.