


PART OF E 1/2 OF SEC. 15, T.5N., R.1W., S.L.B. & M.  
**SHADOW VALLEY ESTATES NO. 8**  
 LOTS 61-65, 77-84

TAXING UNIT : 25

IN OGDEN CITY  
 SCALE 1" = 60'

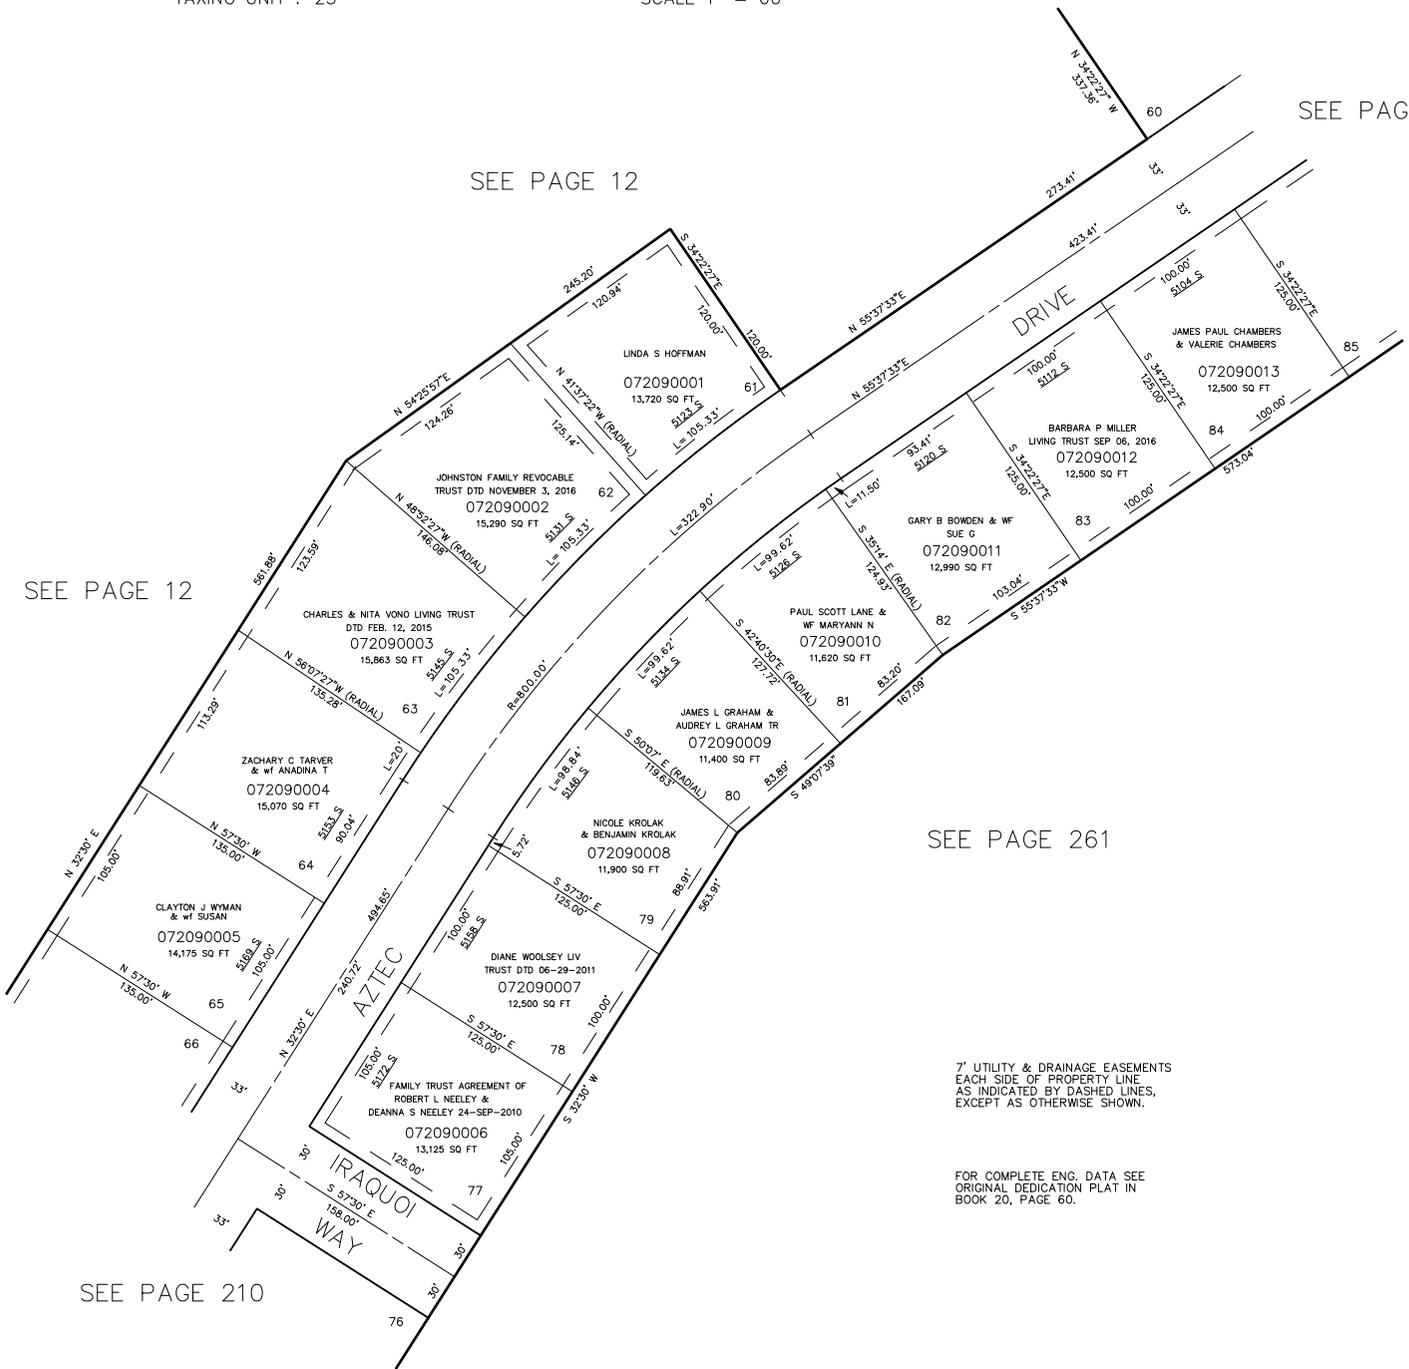

SEE PAGE 208

SEE PAGE 12

SEE PAGE 12

SEE PAGE 261

7' UTILITY & DRAINAGE EASEMENTS  
 EACH SIDE OF PROPERTY LINE  
 AS INDICATED BY DASHED LINES,  
 EXCEPT AS OTHERWISE SHOWN.

FOR COMPLETE ENG. DATA SEE  
 ORIGINAL DEDICATION PLAT IN  
 BOOK 20, PAGE 60.

SEE PAGE 210