

PART OF E 1/2 OF SEC. 15, T.5N., R.1W., S.L.B. & M.  
**SHADOW VALLEY ESTATES NO. 8**  
LOTS 61-65, 77-84

209

TAXING UNIT : 25

IN OGDEN CITY  
SCALE 1" = 60'


SEE PAGE 208

SEE PAGE 12

SEE PAGE 12

SEE PAGE 261

SEE PAGE 210

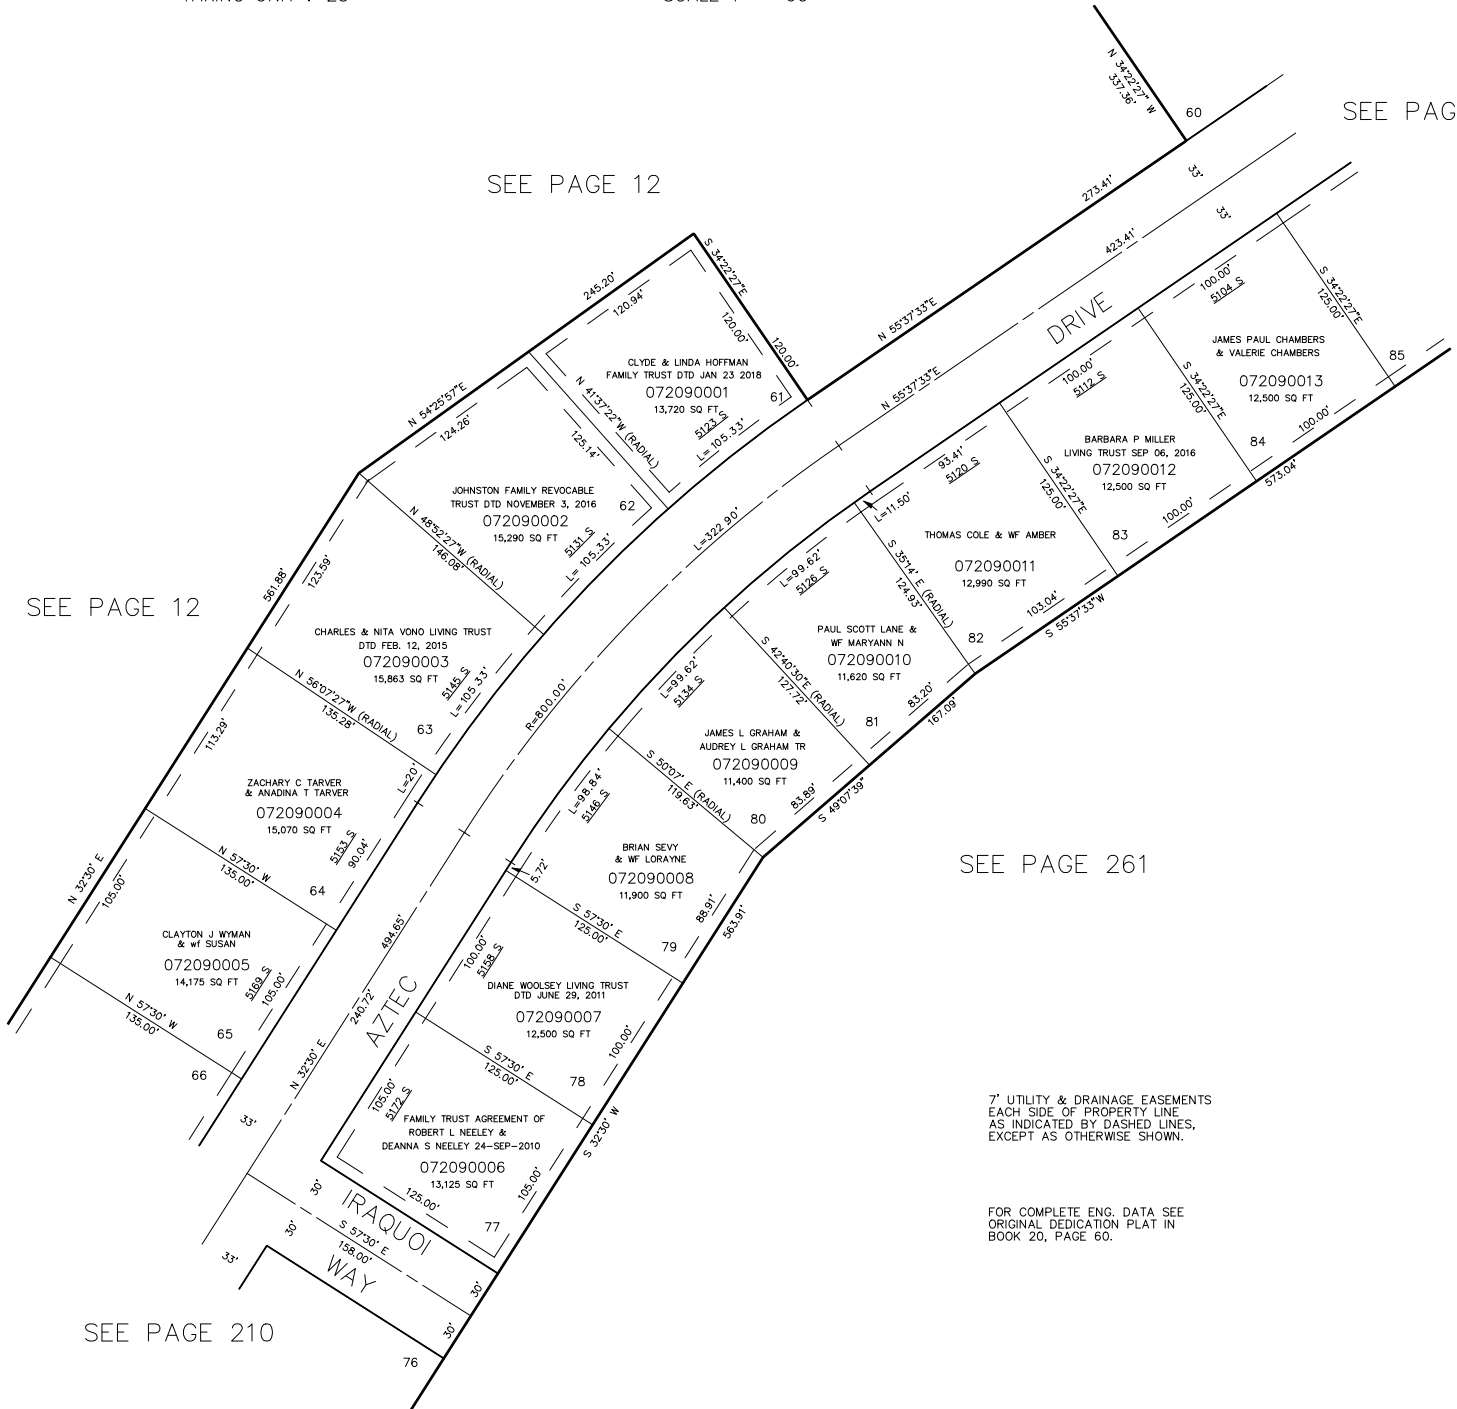

7' UTILITY & DRAINAGE EASEMENTS  
EACH SIDE OF PROPERTY LINE  
AS INDICATED BY DASHED LINES,  
EXCEPT AS OTHERWISE SHOWN.

FOR COMPLETE ENG. DATA SEE  
ORIGINAL DEDICATION PLAT IN  
BOOK 20, PAGE 60.

\*FOR TAX PURPOSES ONLY\*

JAB 5-88