

PART OF E. 1/2 OF SEC. 15, T.5N, R.1W, S.L.B. & M.
SHADOW VALLEY ESTATES NO. 8

210

TAXING UNIT - 25

IN OGDEN CITY
 SCALE 1" = 60'


PREFIX - 07-210

SEE PAGE 12

SEE PAGE 209

SEE PAGE 273

SEE
 PAGE
 139

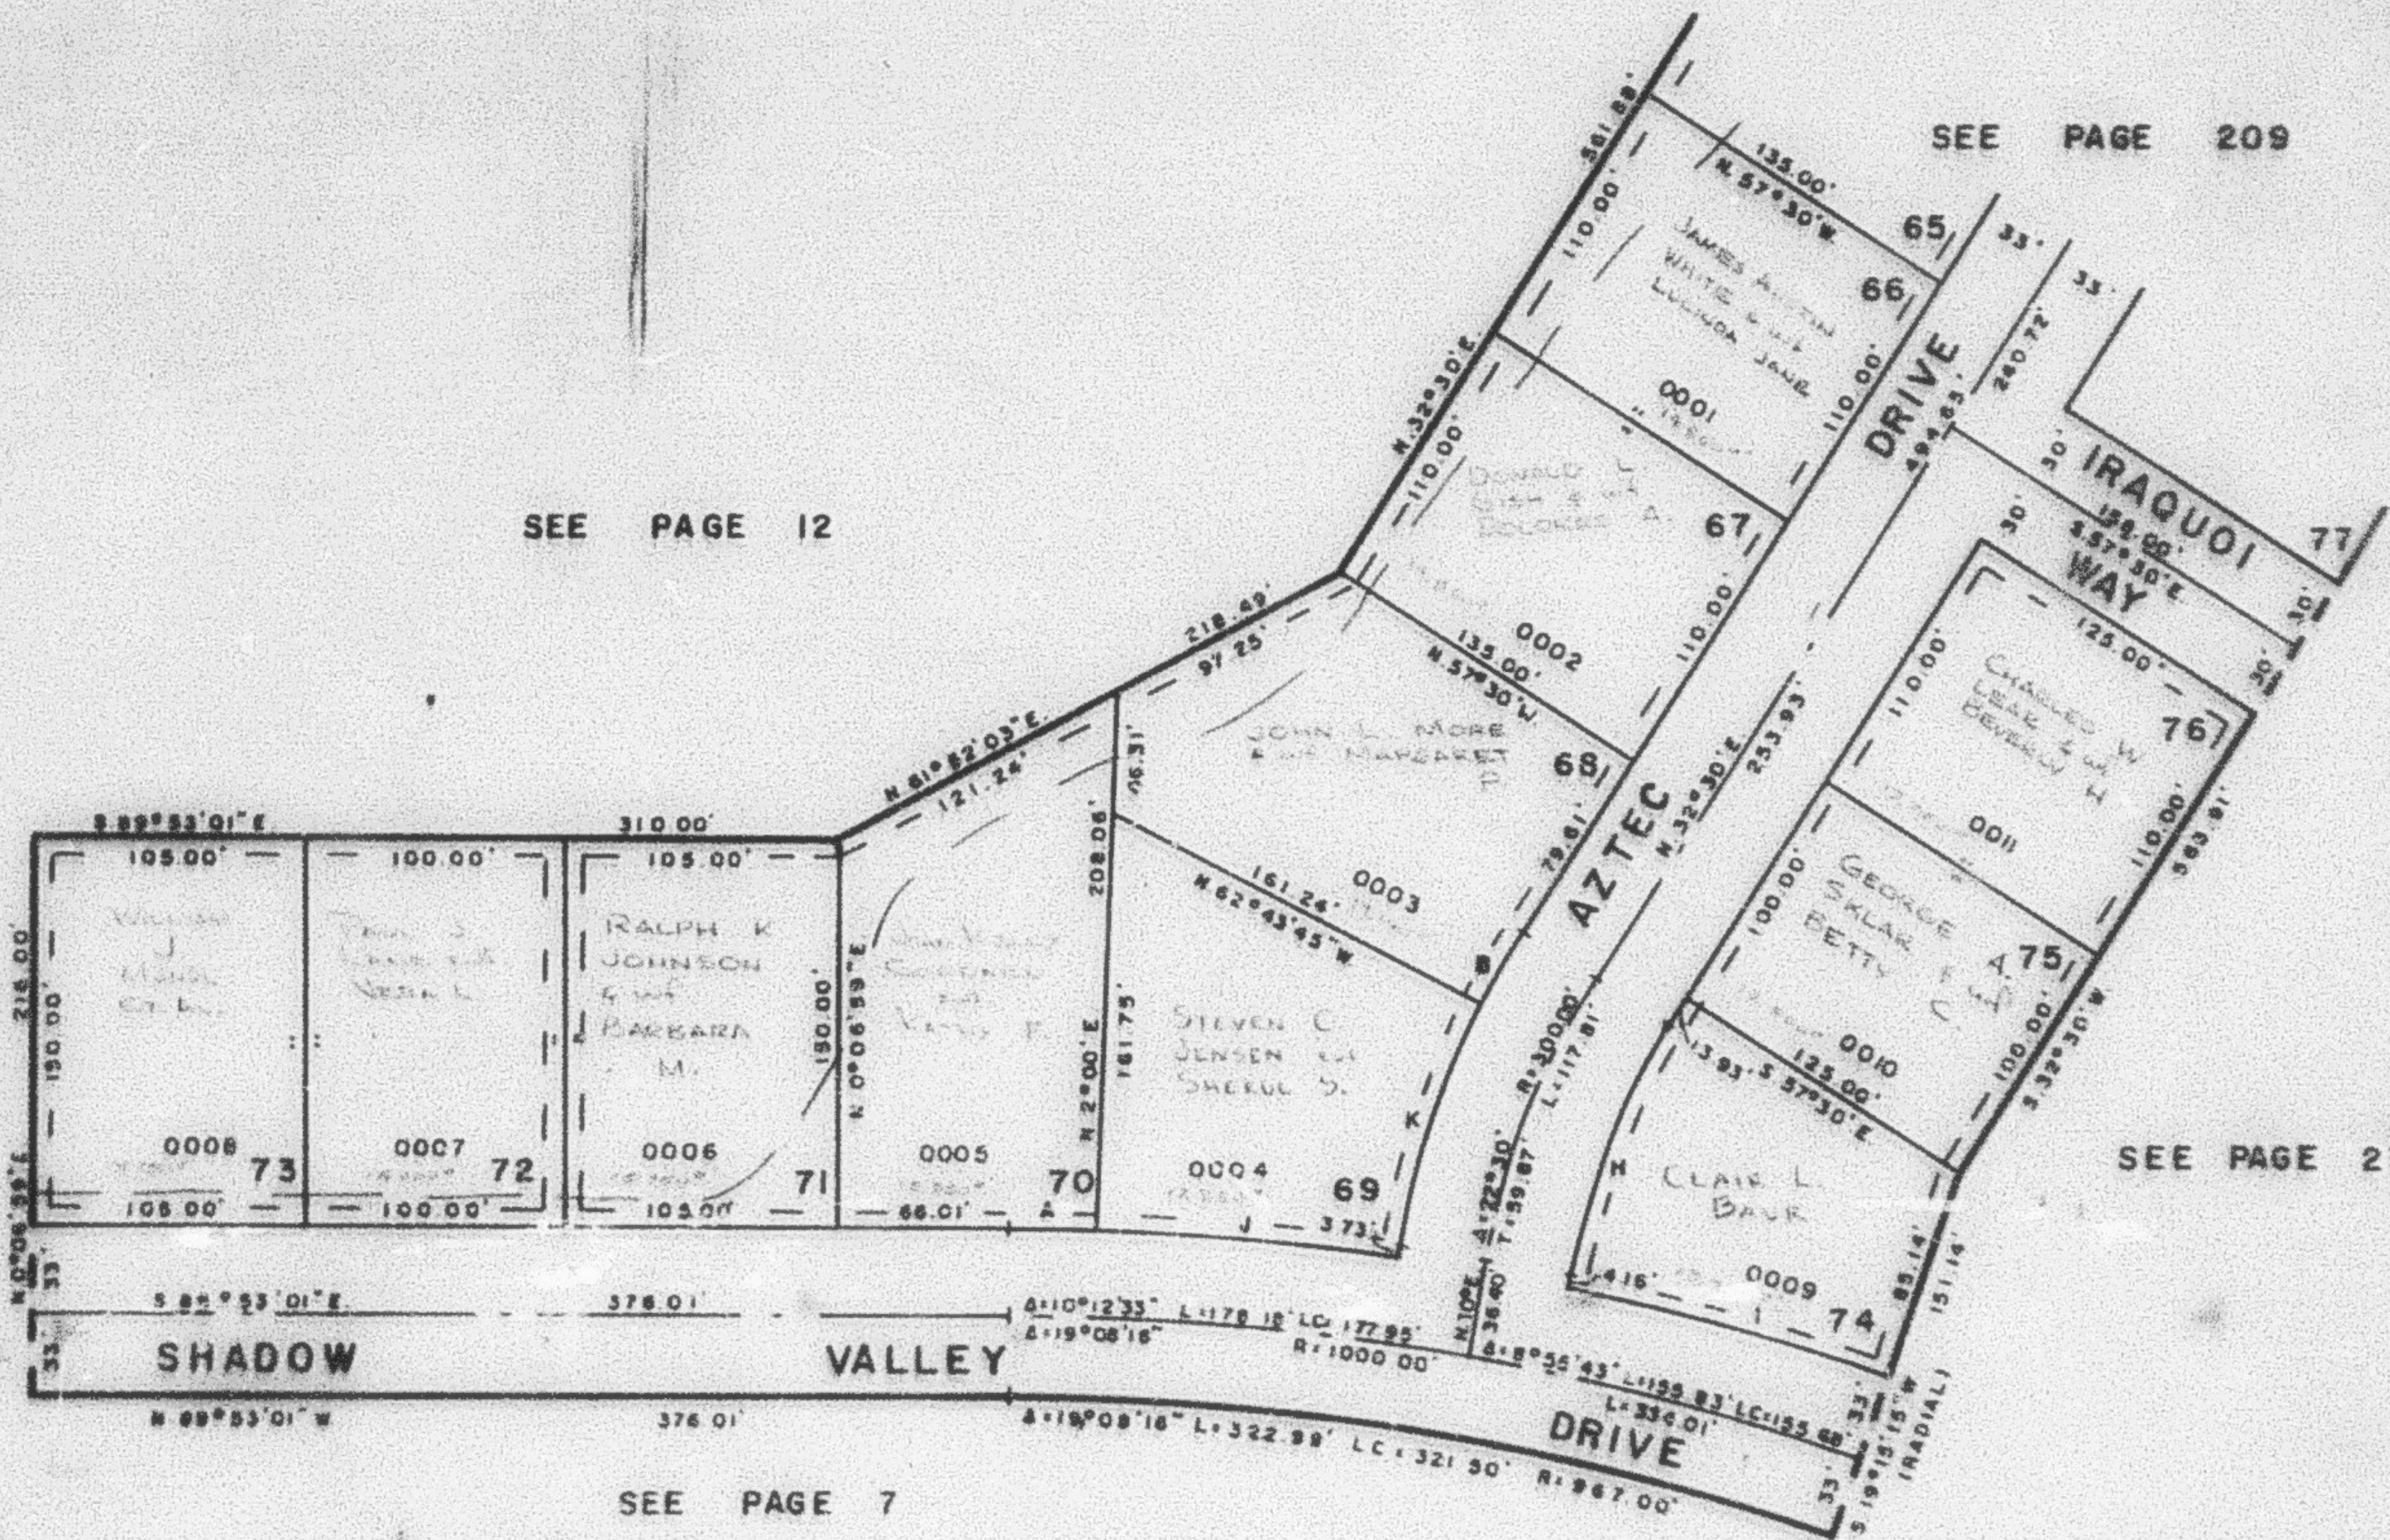

SEE PAGE 7

CURVE DATA

A	B	H	I	J	K
8°19'53"01" E	5°13'45"	22°30'	7°06'30"	6°29'04"	17°16'15"
L = 33.96'	30.39'	104.85'	128.16'	116.91'	100.38'
LC = 33.96'	30.38'	104.16'	128.08'	116.83'	100.00'

7' UTILITY & DRAINAGE EASEMENT
 EACH SIDE OF PROPERTY LINE AS
 INDICATED BY DASHED LINES, EXCEPT
 AS OTHERWISE SHOWN

FOR COMPLETE ENG. DATA
 SEE ORIG. DED. PLAT IN
 BOOK 20, PAGE 90