

PART OF E. 1/2 OF SEC. 15, T5N, R1W, S1E & M.
SHADOW VALLEY ESTATES NO. 8

TAXING UNIT - 25

IN OGDEN CITY
 SCALE 1" = 60'


PREP. 07-210

210

SEE PAGE 12

SEE PAGE 209

SEE
 PAGE
 139

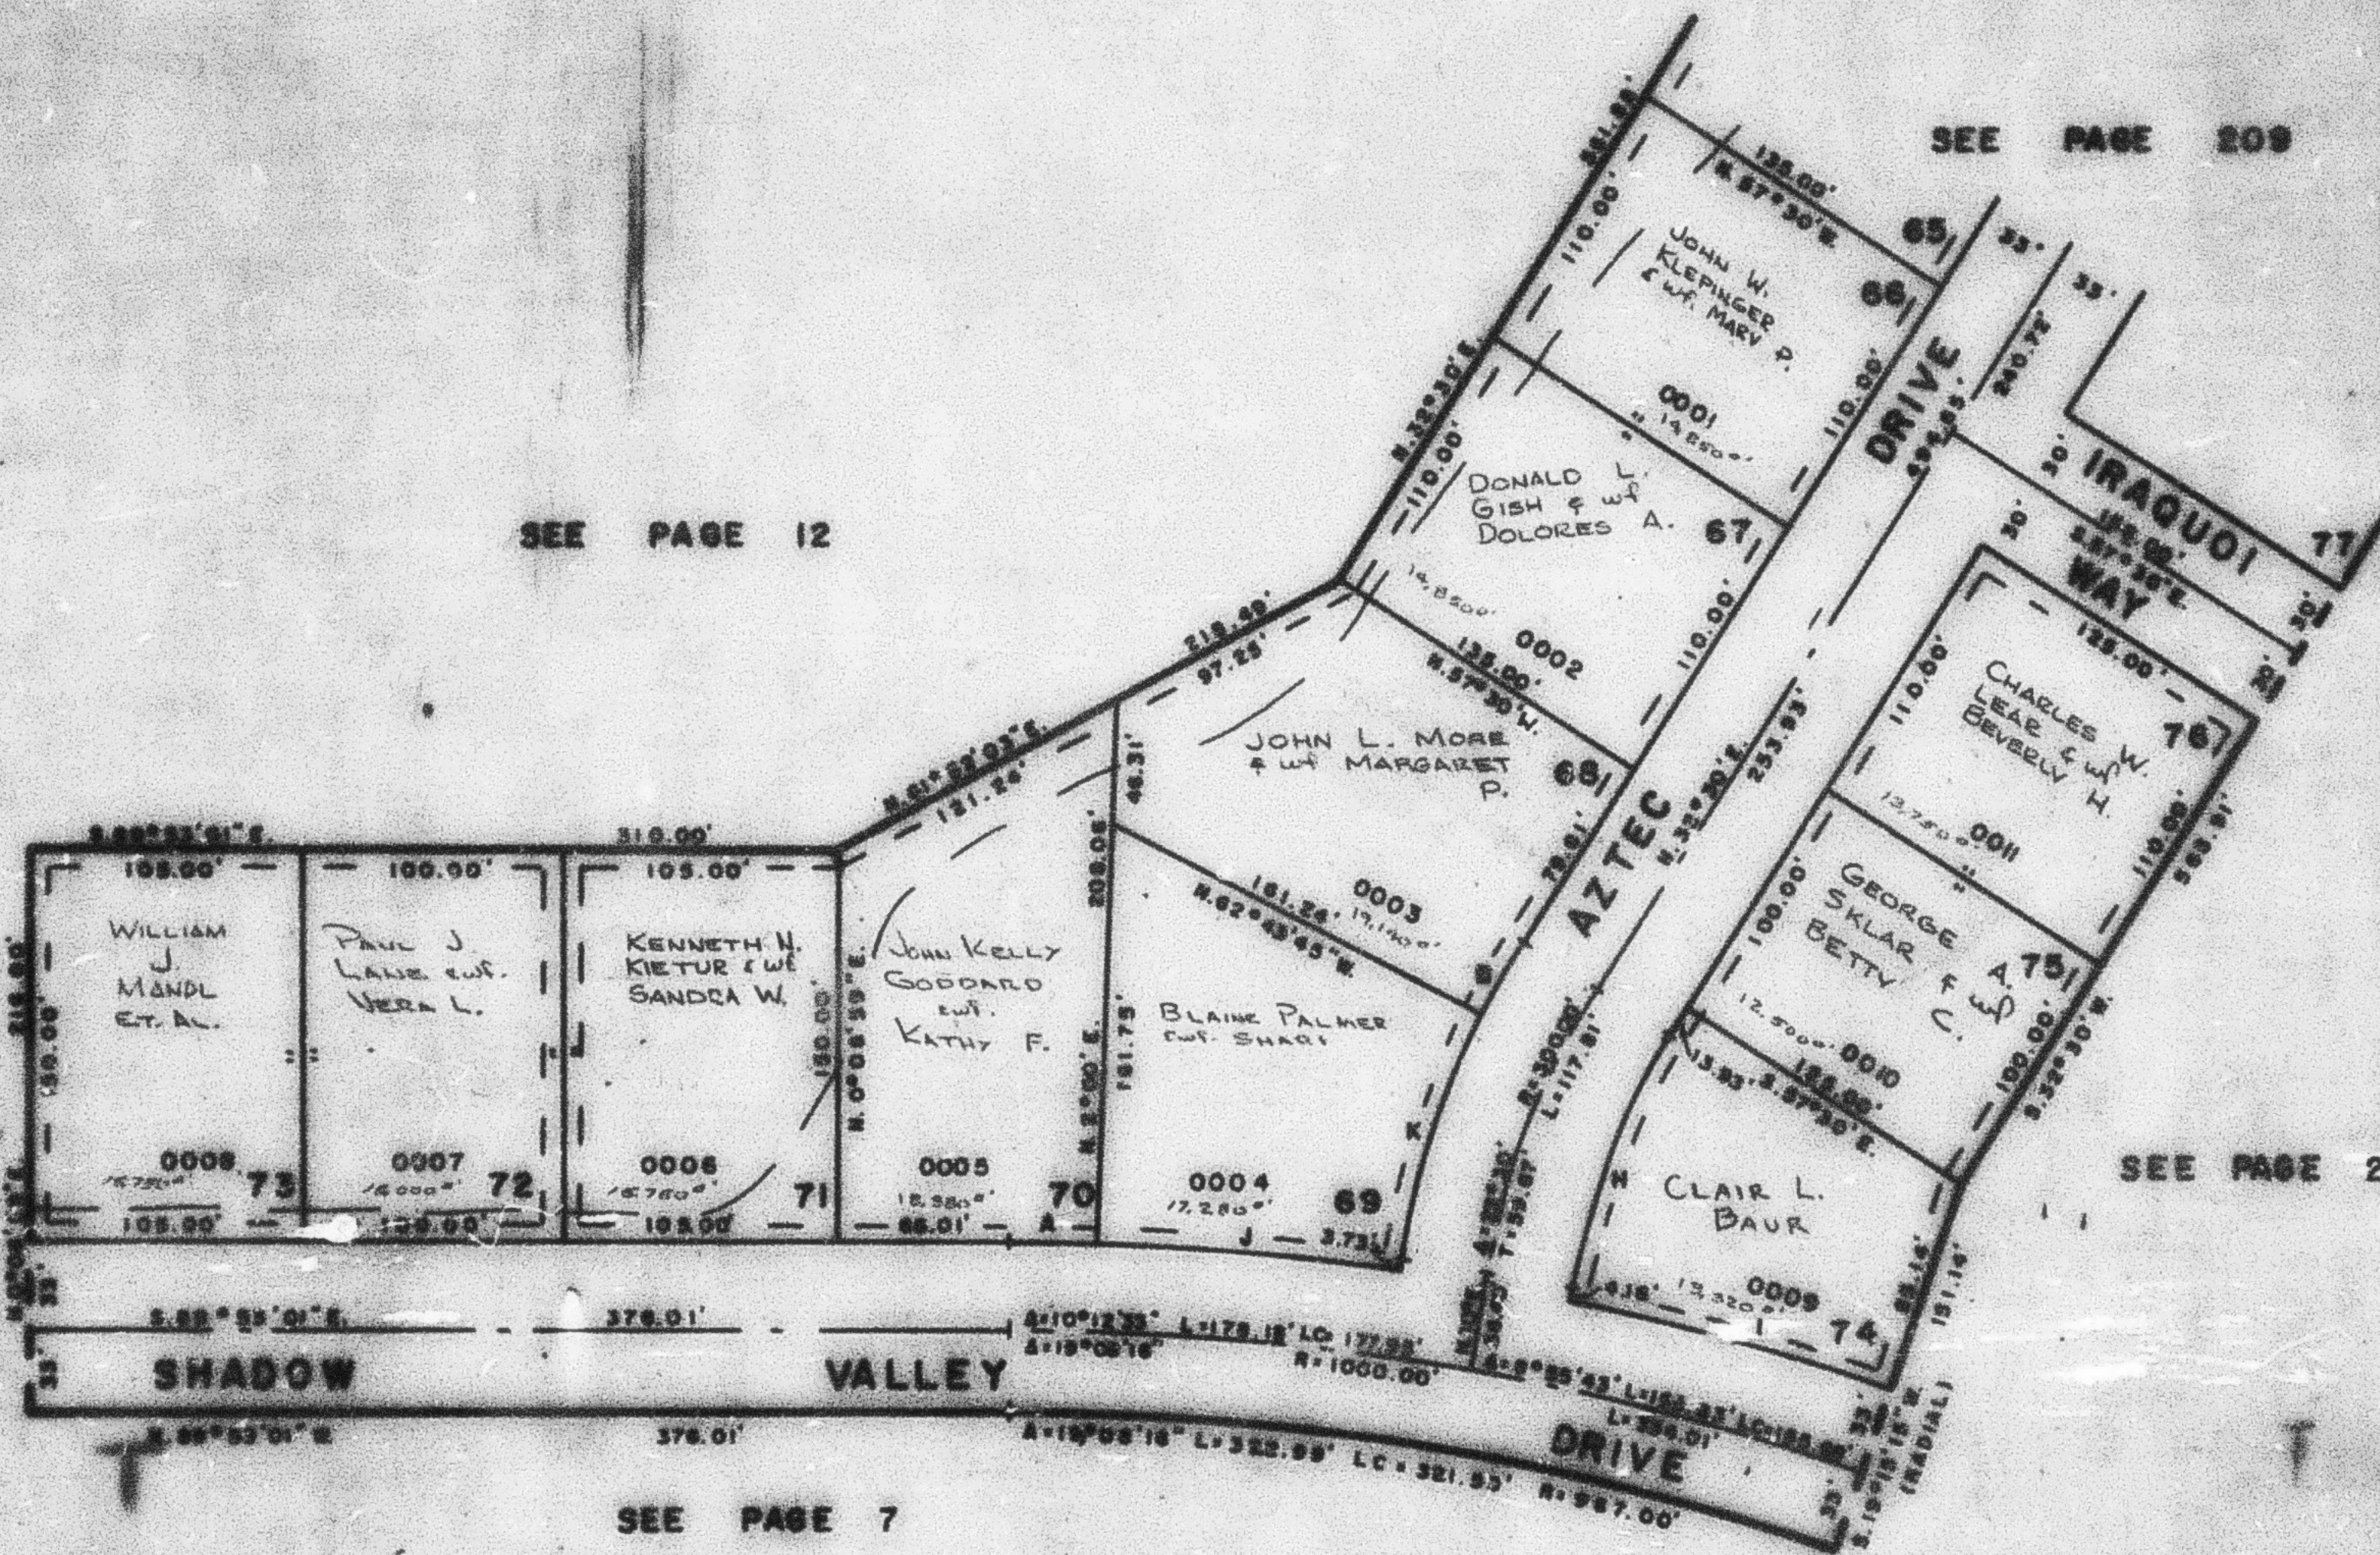

SEE PAGE 273

SEE PAGE 7

CURVE DATA

A	B	H	I	J	K
5°15'05"01"	5°13'45"	22°30'	7°06'30"	6°29'04"	17°16'15"
L=25.98'	26.39'	104.85'	128.18'	116.51'	100.38'
LC=27.95'	30.38'	104.15'	128.08'	116.85'	100.00'

UTILITY & DRAINAGE EASEMENT
 EACH SIDE OF PROPERTY LINE AS
 INDICATED BY DASHED LINES, EXCEPT
 AS OTHERWISE SHOWN

FOR COMPLETE ENG. DATA
 SEE ORIG. SURV. PLAT IN
 BOOK 20, PAGE 99