


PART OF E. 1/2 OF SEC. 15, T.5N, R.1W, S.L.B. 8 M.
SHADOW VALLEY ESTATES NO. 8

210

TAXING UNIT - 25

IN OGDEN CITY
 SCALE 1" = 60'

PREFIX - 07-210

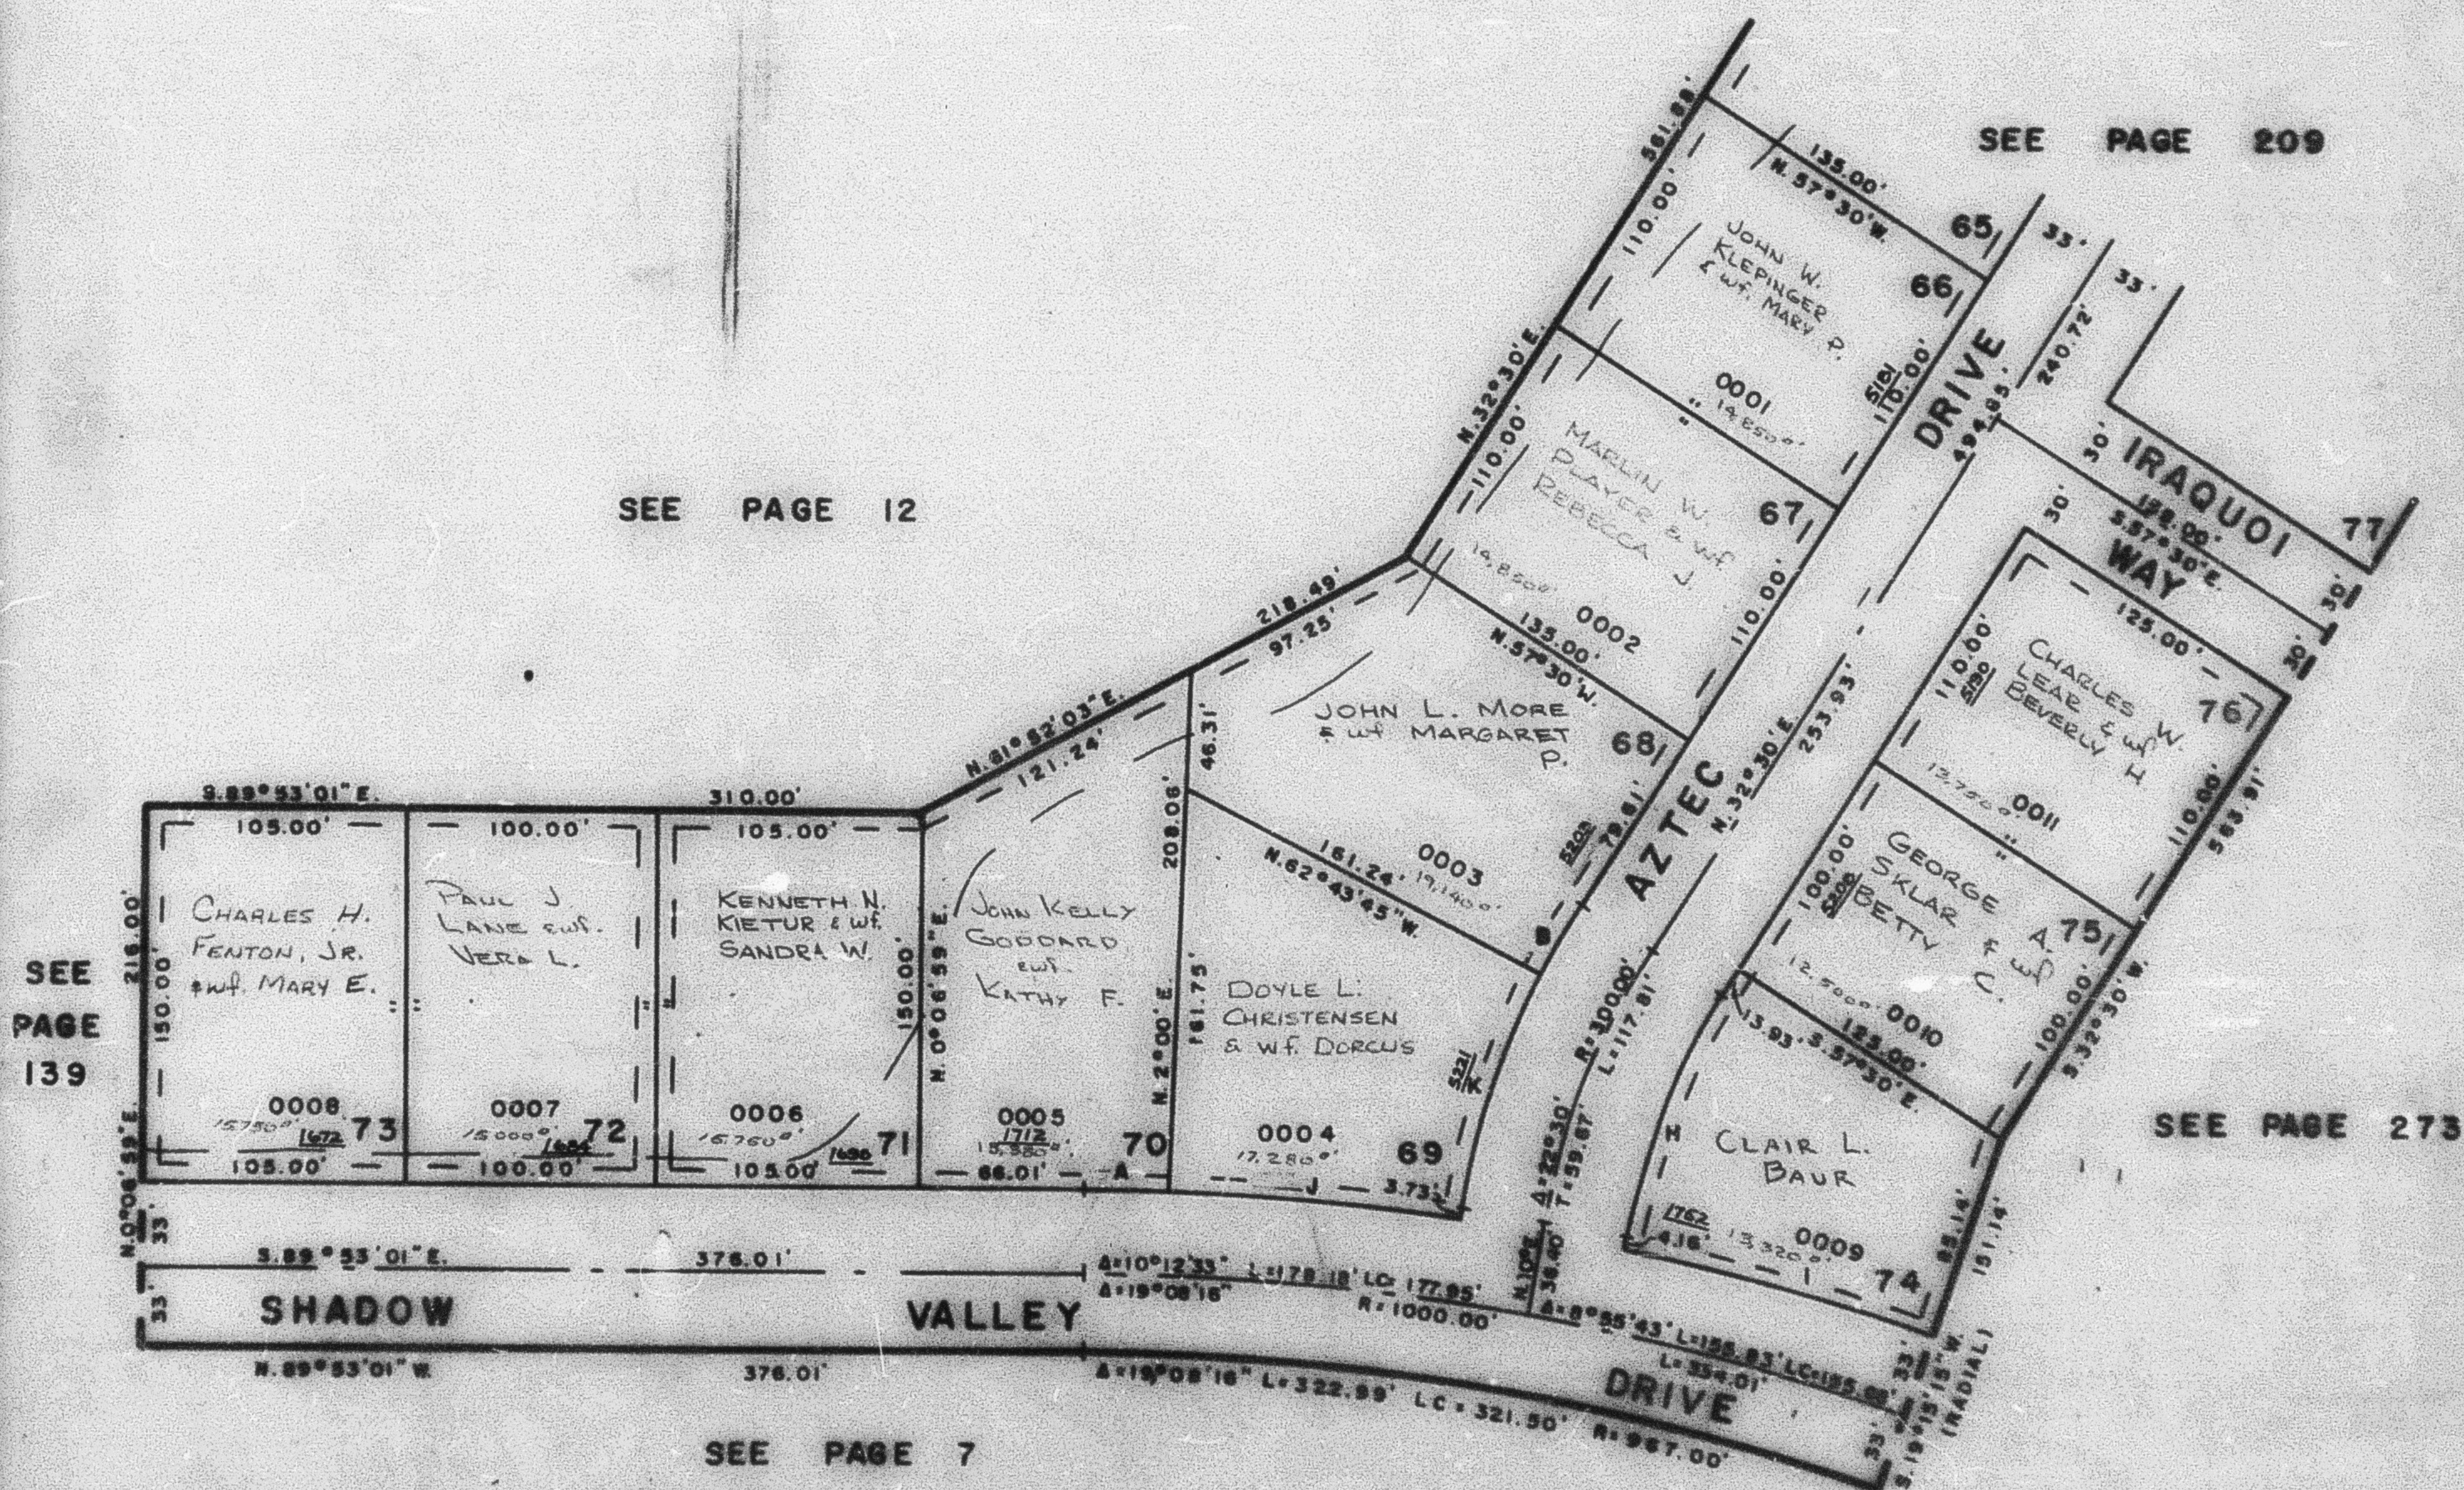

SEE PAGE 7

CURVE DATA

A	B	H	I	J	K
Δ = 1° 53' 01"	5° 13' 45"	22° 30'	7° 05' 30"	6° 29' 04"	17° 18' 15"
L = 33.96'	30.39'	104.88'	128.18'	116.91'	100.38'
LC = 33.96'	30.38'	104.18'	128.08'	116.85'	100.00'

7' UTILITY & DRAINAGE EASEMENT
 EACH SIDE OF PROPERTY LINE AS
 INDICATED BY DASHED LINES, EXCEPT
 AS OTHERWISE SHOWN

FOR COMPLETE ENG. DATA
 SEE ORIG. DES. PLAT IN
 BOOK 20, PAGE 60