


PART OF E. 1/2 OF SEC. 15, T.5N., R.1W., S.L.B. 8 M.
SHADOW VALLEY ESTATES NO. 8
 IN OGDEN CITY
 SCALE 1" = 60'

210

TAXING UNIT : 25

PREFIX : 07-210

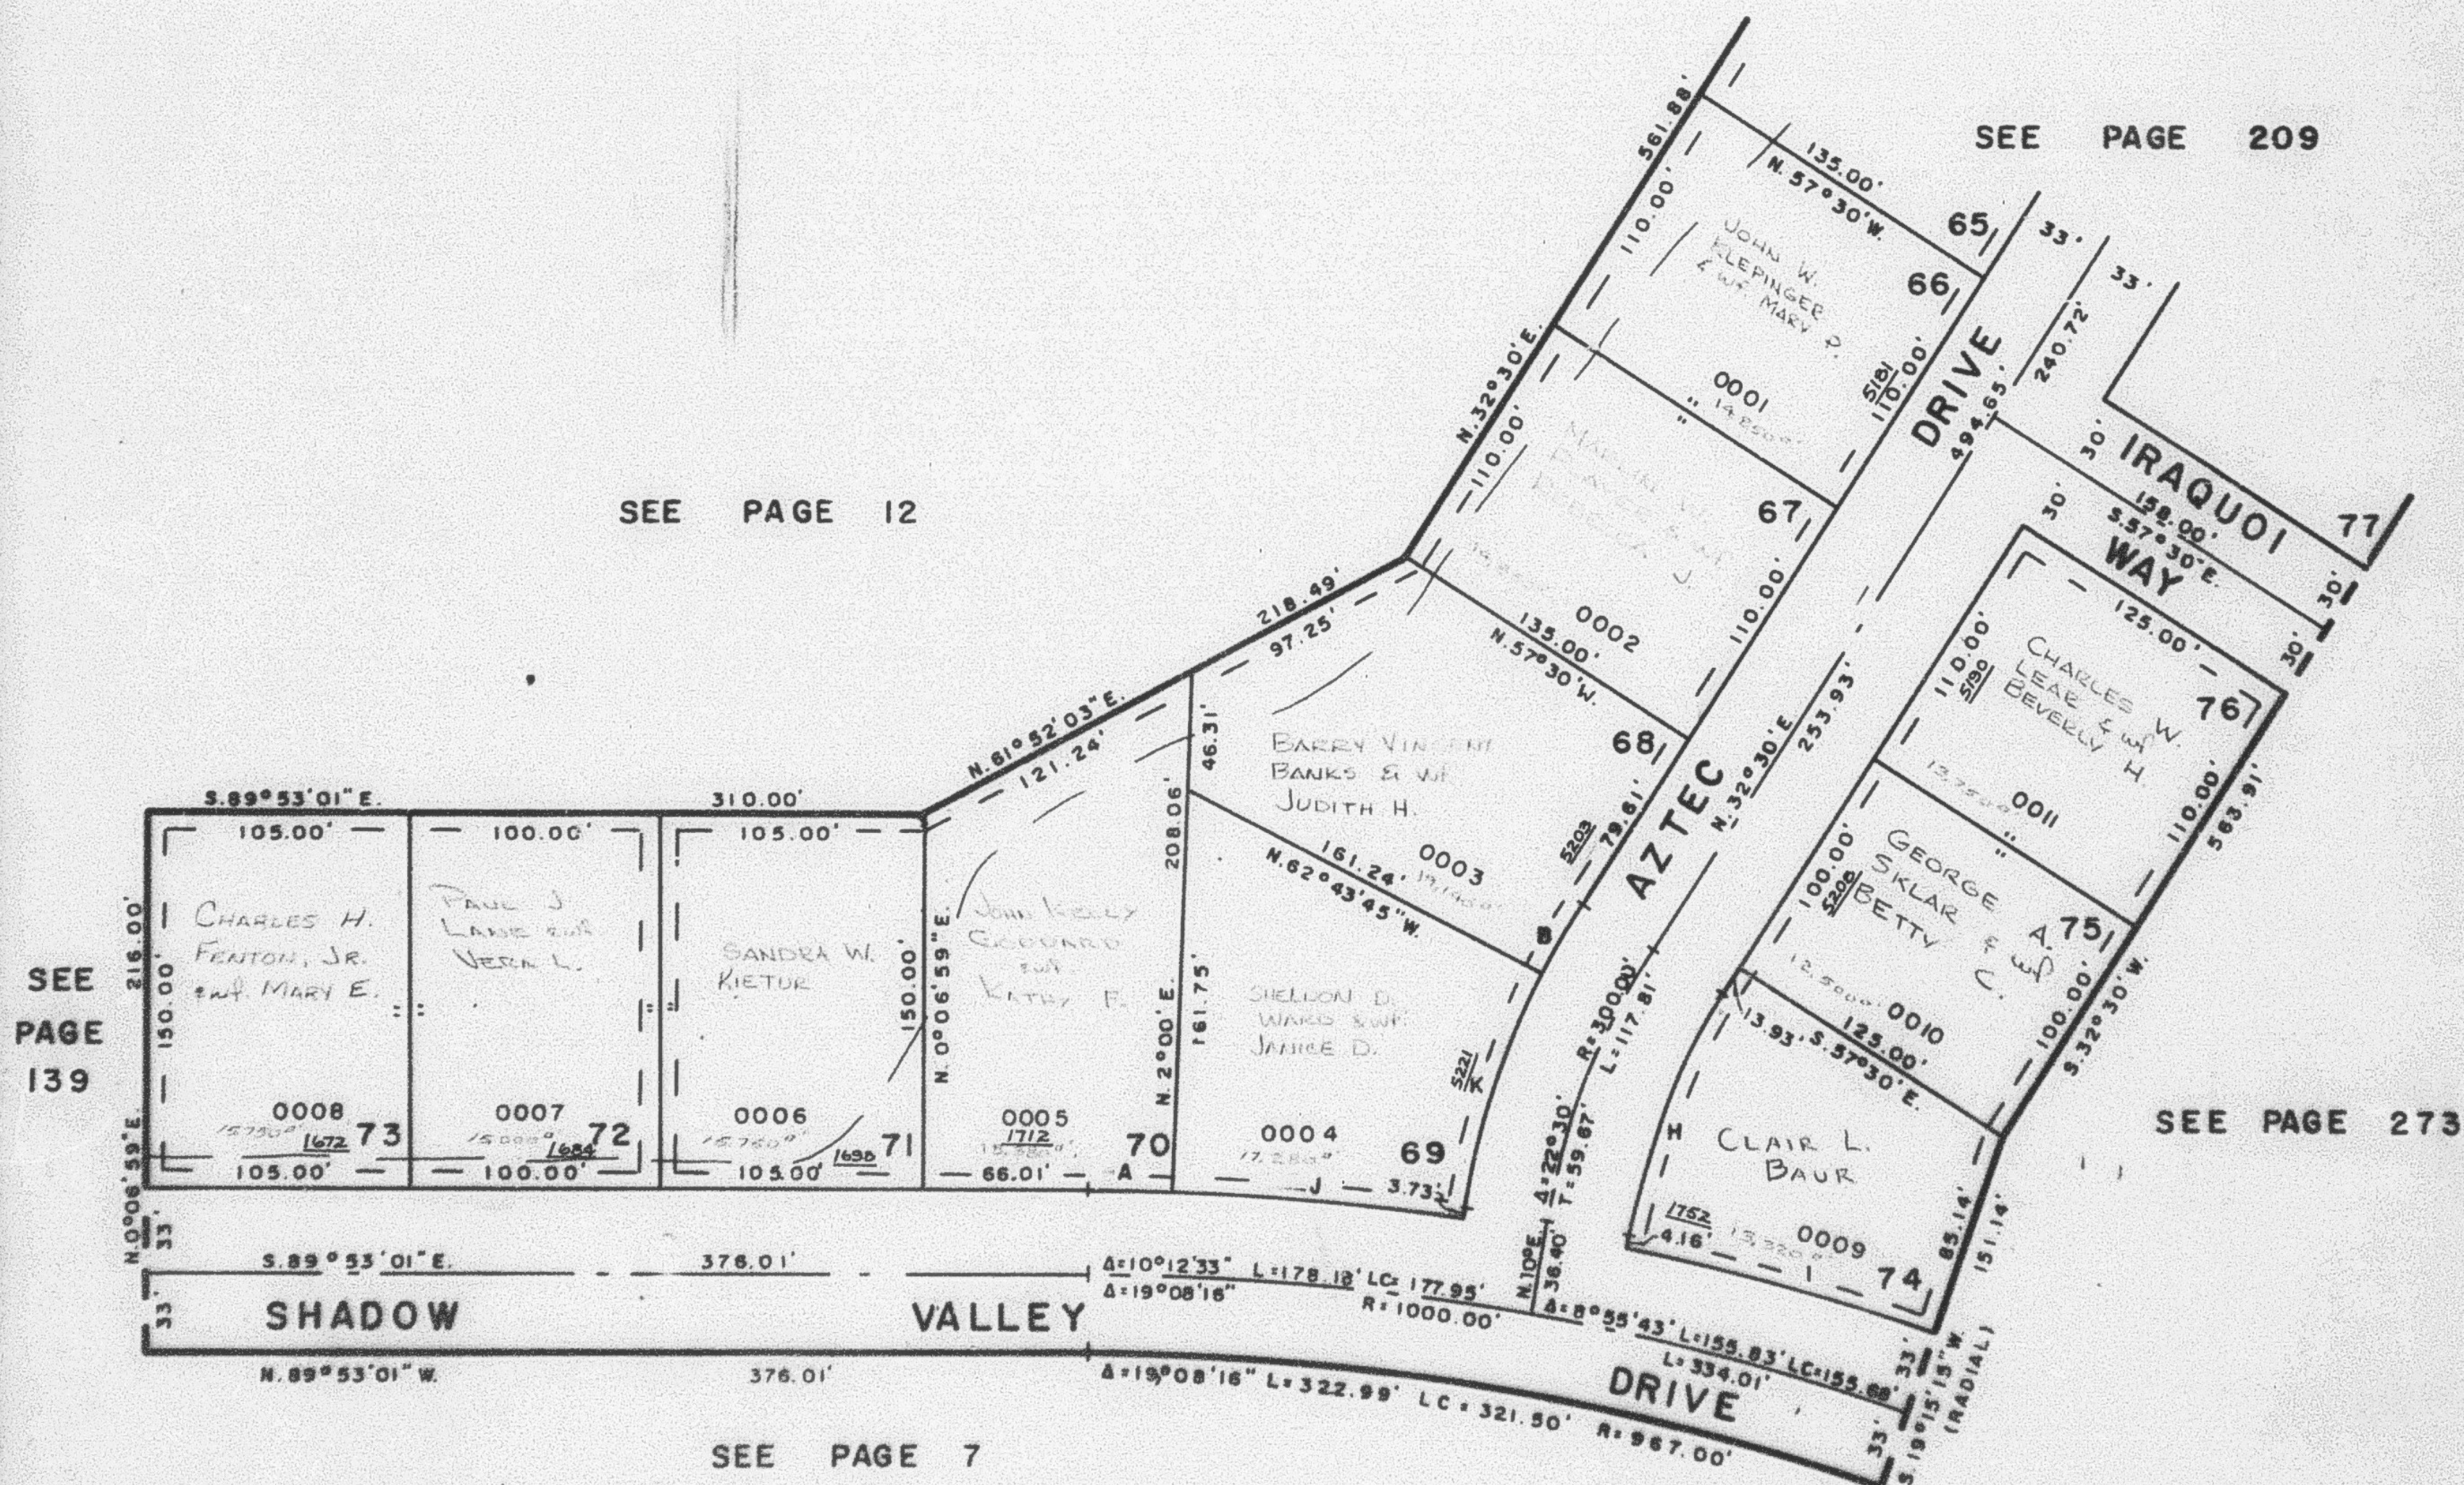

CURVE DATA					
A	B	H	I	J	K
$\Delta = 1^{\circ}53'01''$	$5^{\circ}13'45''$	$22^{\circ}30'$	$7^{\circ}06'30''$	$6^{\circ}29'04''$	$17^{\circ}16'15''$
$L = 33.96'$	$30.39'$	$104.85'$	$128.16'$	$116.91'$	$100.38'$
$LC = 33.96'$	$30.38'$	$104.18'$	$128.08'$	$116.85'$	$100.00'$

7' UTILITY & DRAINAGE EASEMENT
 EACH SIDE OF PROPERTY LINE AS
 INDICATED BY DASHED LINES, EXCEPT
 AS OTHERWISE SHOWN

FOR COMPLETE ENG. DATA
 SEE ORIG. DED. PLAT IN
 BOOK 20, PAGE 80