


PART OF E. 1/2 OF SEC. 15, T31N, R1W, S1E B.M. **SHADOW VALLEY ESTATES NO. 8**

210

TAXING UNIT - 25

IN OGDEN CITY
 SCALE 1" = 60'

PREP. 07-210

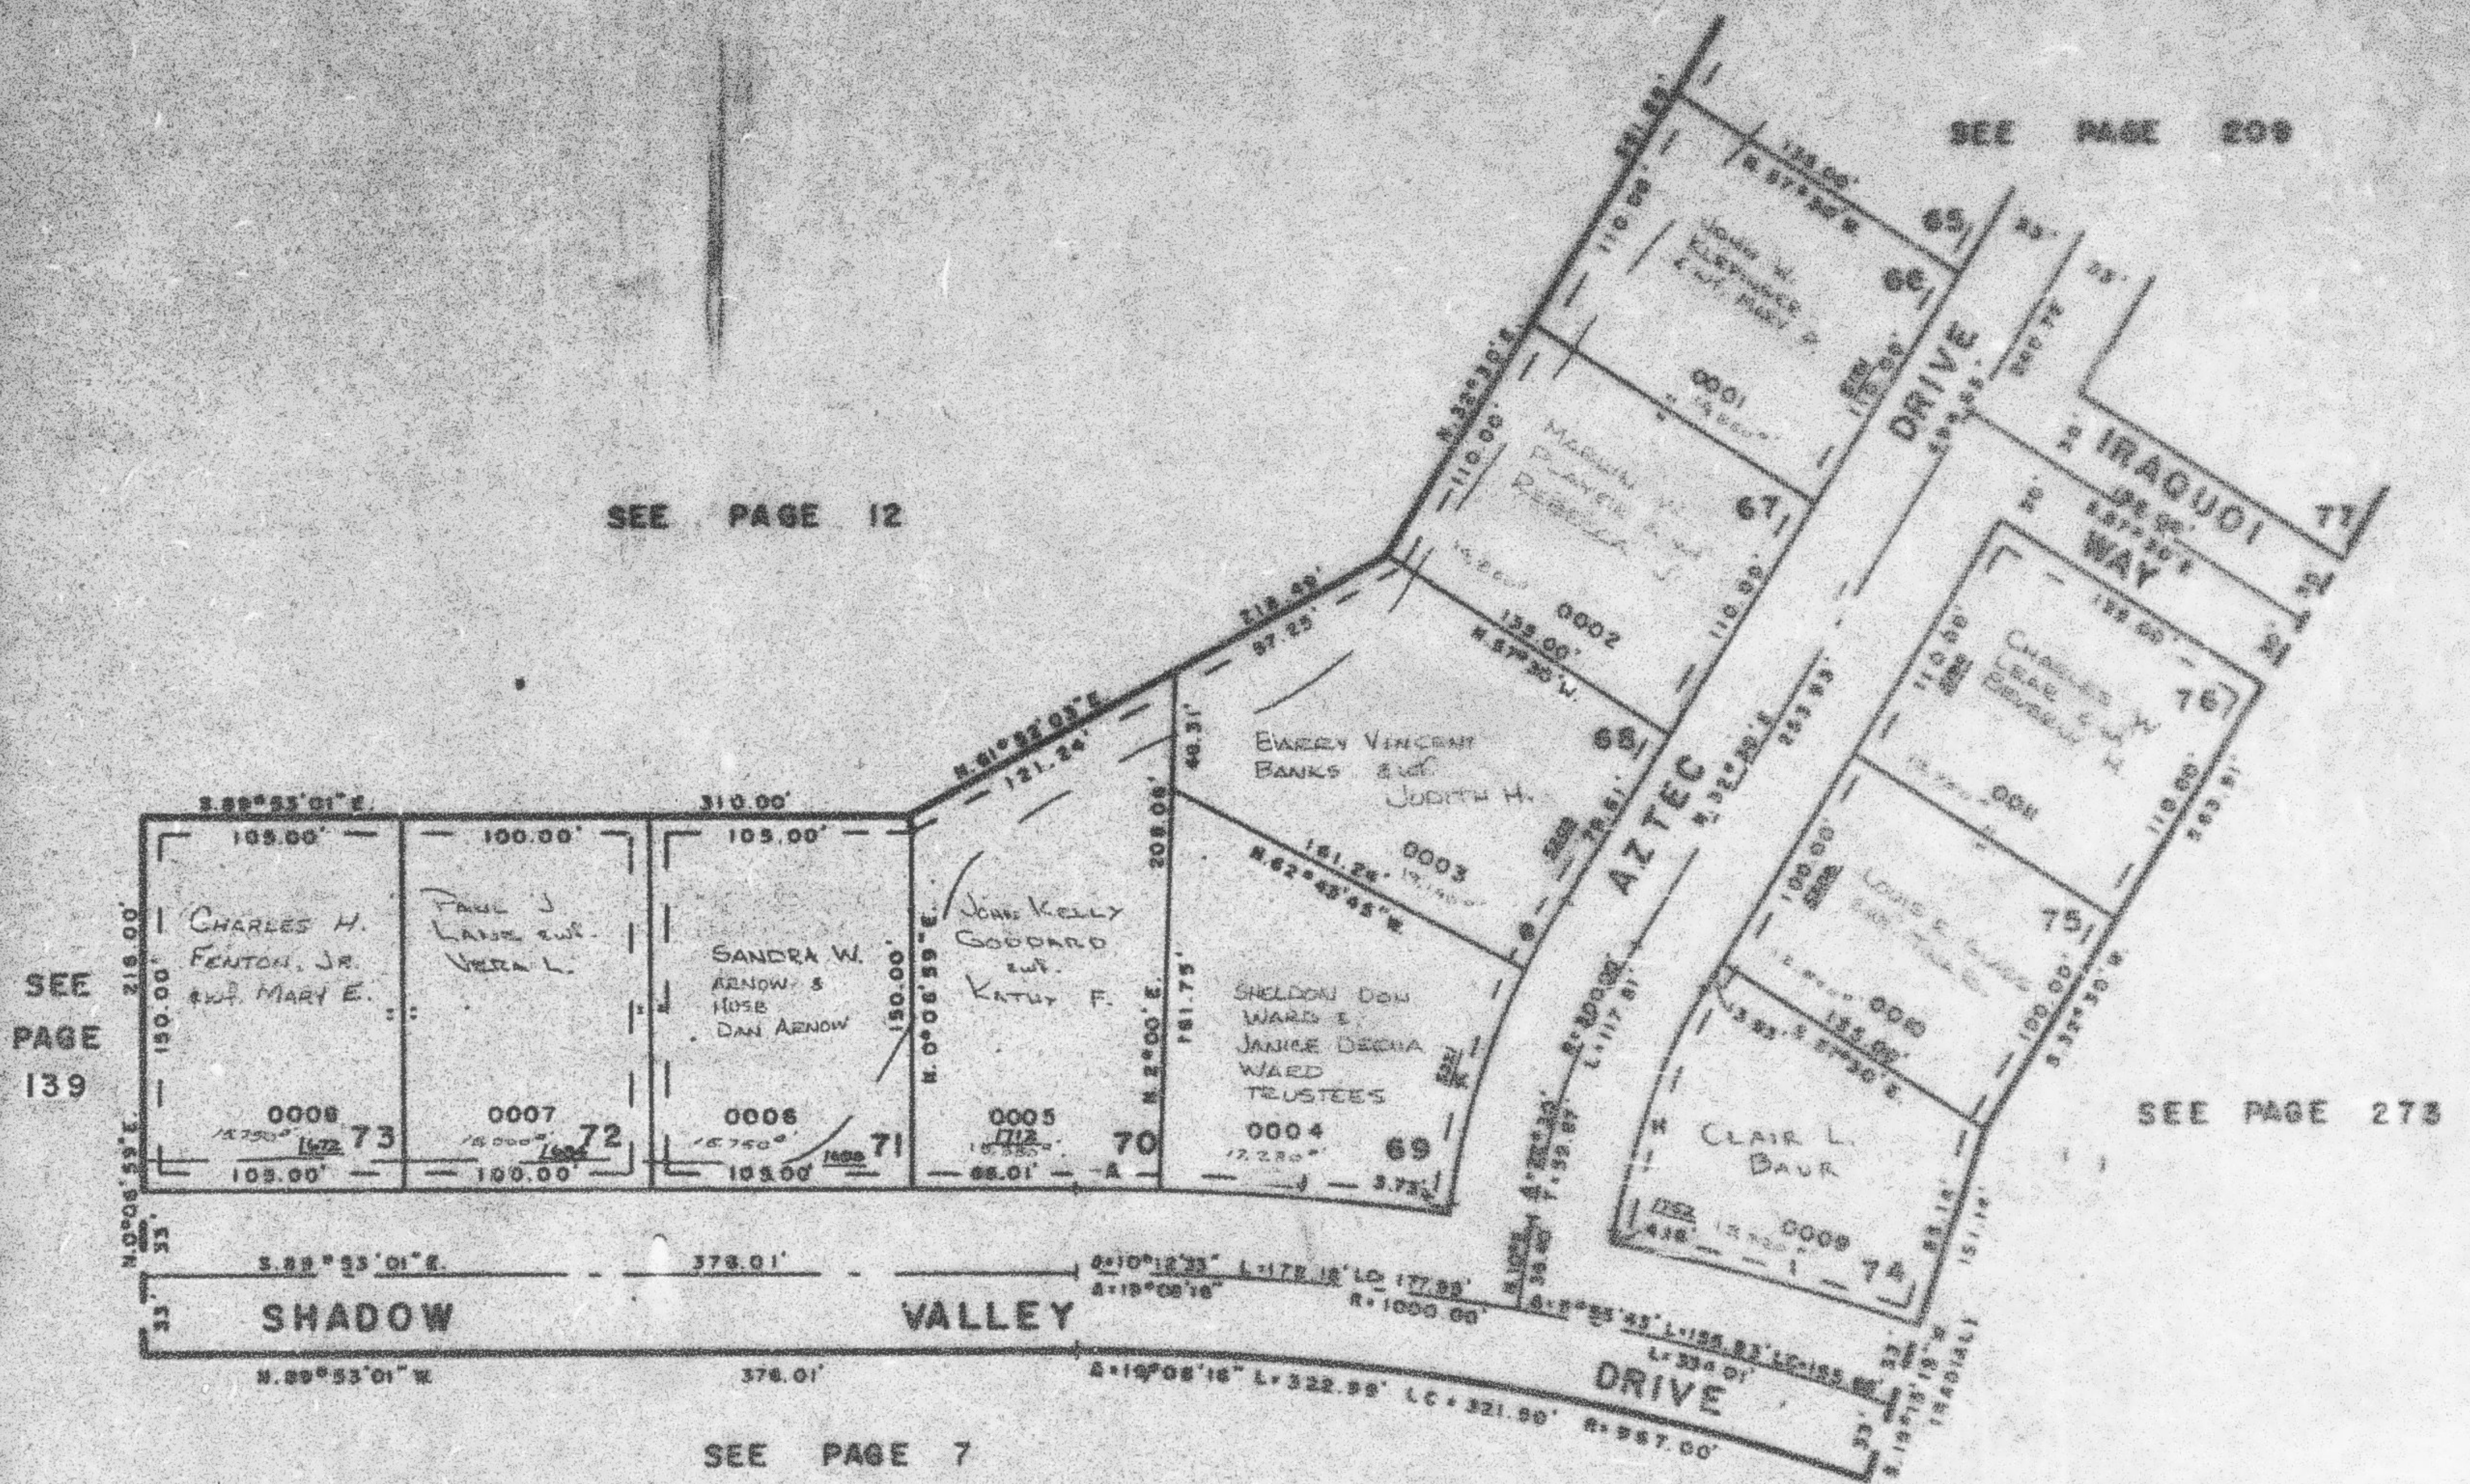

SEE PAGE 7

CURVE DATA					
A	B	H	I	J	K
Δ=1°53'01"	5°13'45"	22°30'	7°08'30"	6°25'04"	17°18'15"
L=33.31'	30.39'	104.85'	128.18'	116.91'	100.38'
LC=33.96'	30.38'	104.18'	128.08'	116.85'	100.00'

7" UTILITY & DRAINAGE EASEMENT
 EACH SIDE OF PROPERTY LINE AS
 INDICATED BY DASHED LINES, EXCEPT
 AS OTHERWISE SHOWN

FOR COMPLETE ENG. DATA
 SEE ORIG. SET PLAT IN
 BOOK 20, PAGE 90