

PART OF E 1/2 OF SEC. 15, T.5N., R.1W., S.L.B. & M.  
**SHADOW VALLEY ESTATES NO. 8**

LOTS 66-76

IN OGDEN CITY


SCALE 1" = 60'

TAXING UNIT : 25

SEE PAGE 139

SEE PAGE 12

SEE PAGE 209

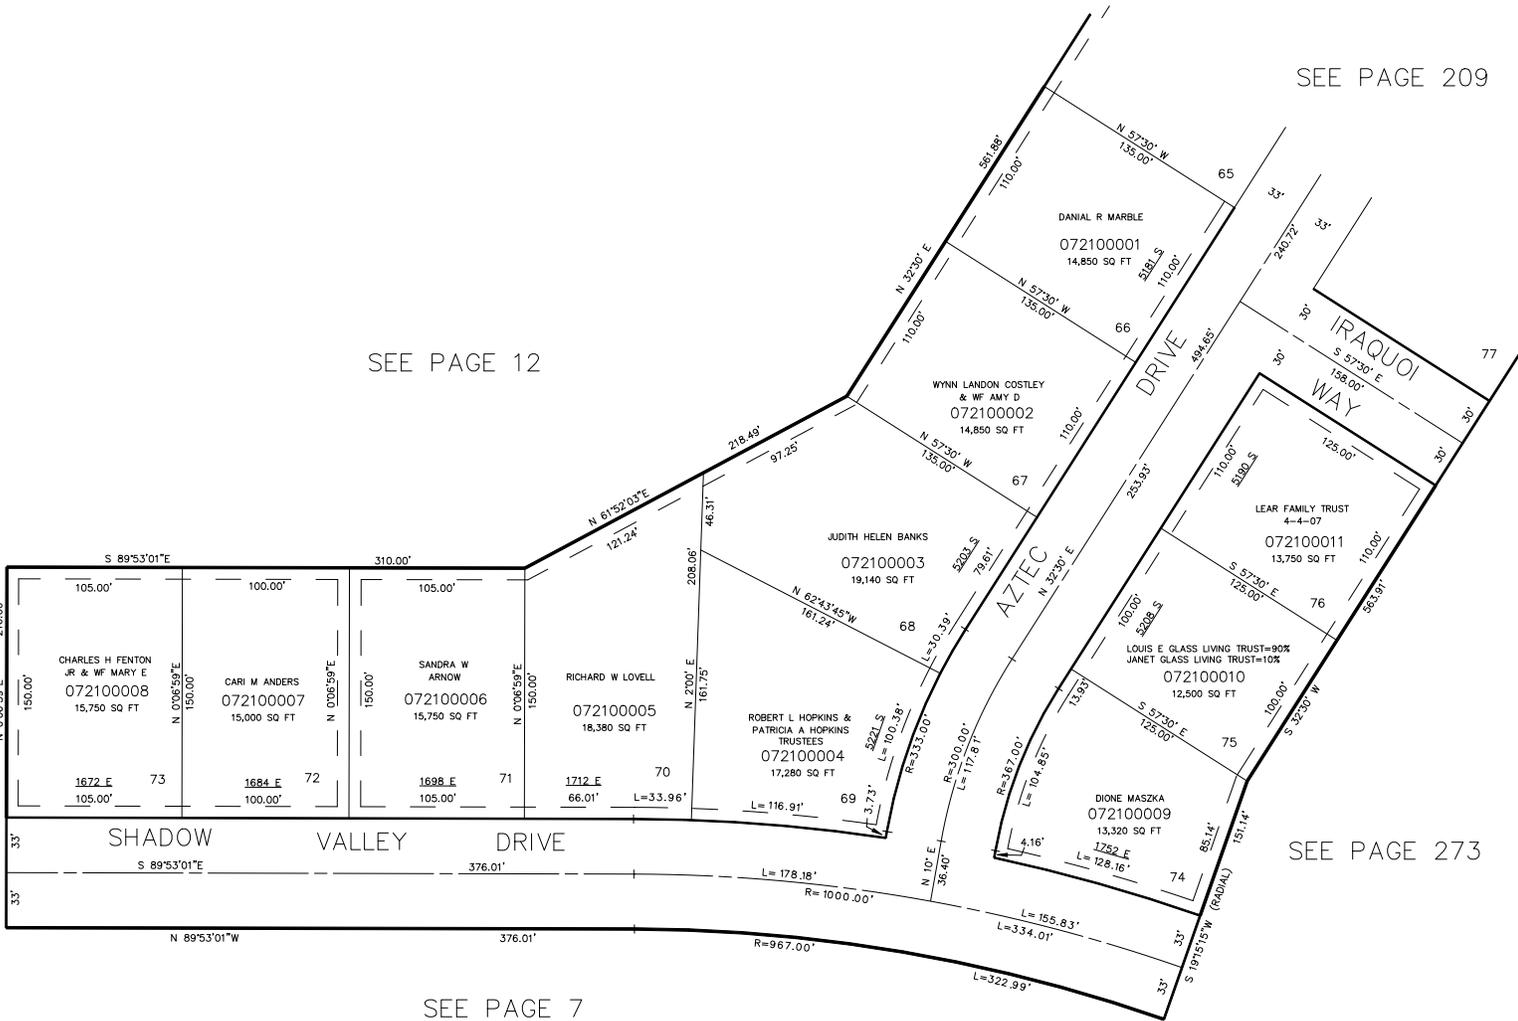

SEE PAGE 273

SEE PAGE 7

7' UTILITY & DRAINAGE EASEMENTS  
 EACH SIDE OF PROPERTY LINE  
 AS INDICATED BY DASHED LINES,  
 EXCEPT AS OTHERWISE SHOWN.

FOR COMPLETE ENG. DATA SEE  
 ORIGINAL DEDICATION PLAT IN  
 BOOK 20, PAGE 60