

PART OF E 1/2 OF SEC. 15, T.5N., R.1W., S.L.B. & M.
SHADOW VALLEY ESTATES NO. 8

210

LOTS 66-76

IN OGDEN CITY


SCALE 1" = 60'

TAXING UNIT : 25

SEE PAGE 209

SEE PAGE 12

SEE PAGE 273

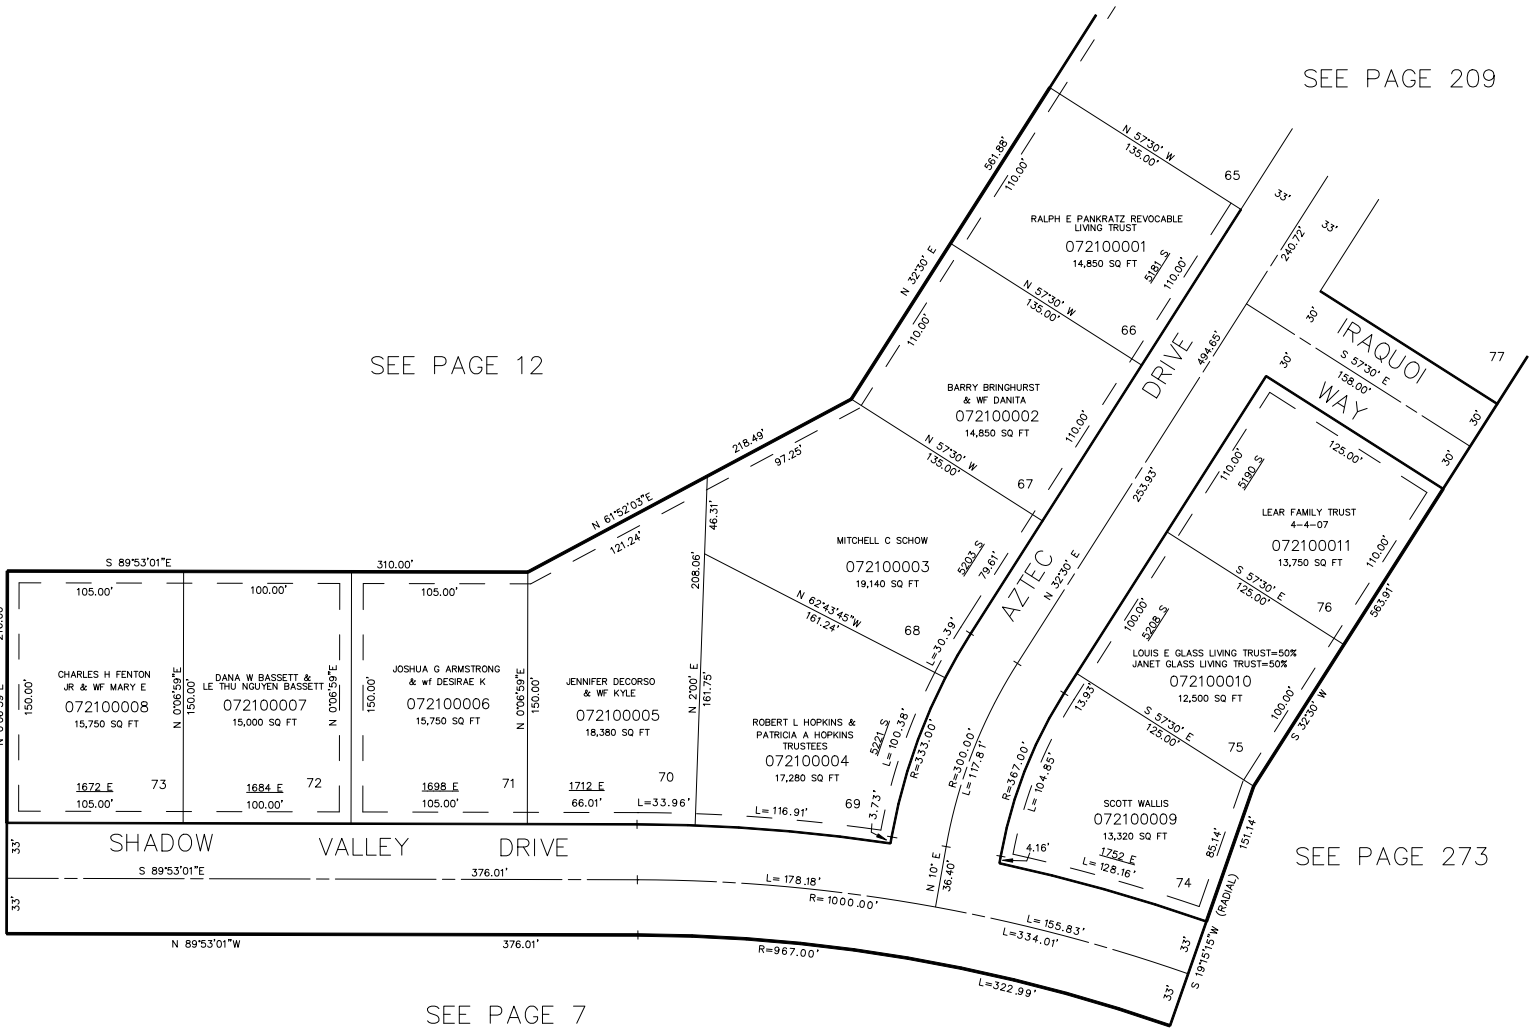

7' UTILITY & DRAINAGE EASEMENTS
 EACH SIDE OF PROPERTY LINE
 AS INDICATED BY DASHED LINES,
 EXCEPT AS OTHERWISE SHOWN.

FOR COMPLETE ENG. DATA SEE
 ORIGINAL DEDICATION PLAT IN
 BOOK 20, PAGE 60

FOR TAX PURPOSES ONLY

JAB 5-88

SEE PAGE 139