

PART OF N.W. 1/4 SEC. 23, T. 5 N., R. 1 W., S. L. B. & M.

211

UINTAH-HIGHLANDS SUBDIVISION NO. 1

LOTS 1-9 & 14


IN WEBER COUNTY

SCALE 1" = 50'


TAXING UNIT 159,244

PREFIX 07-211

SEE PAGE 213

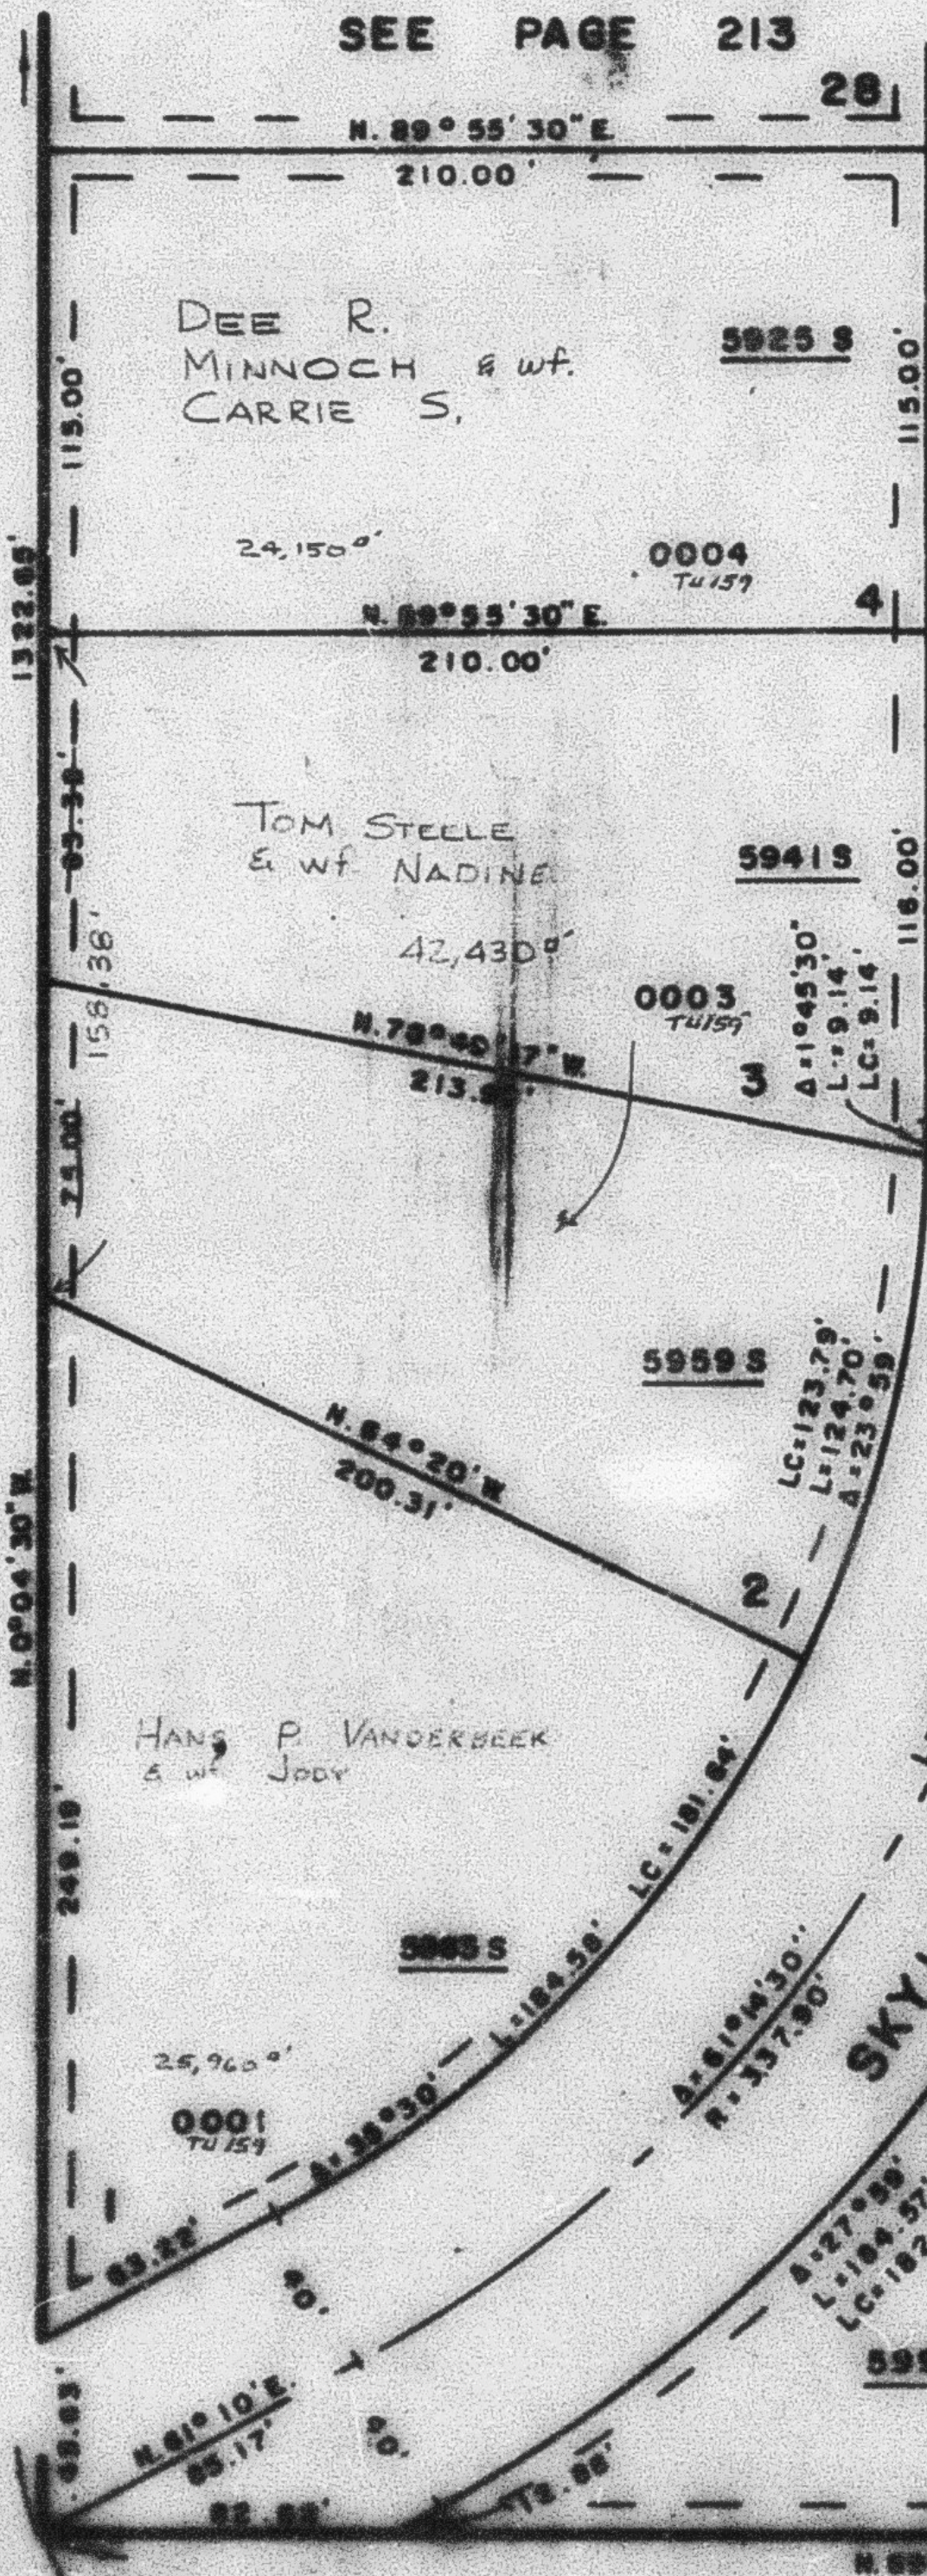

SEE PAGE 81

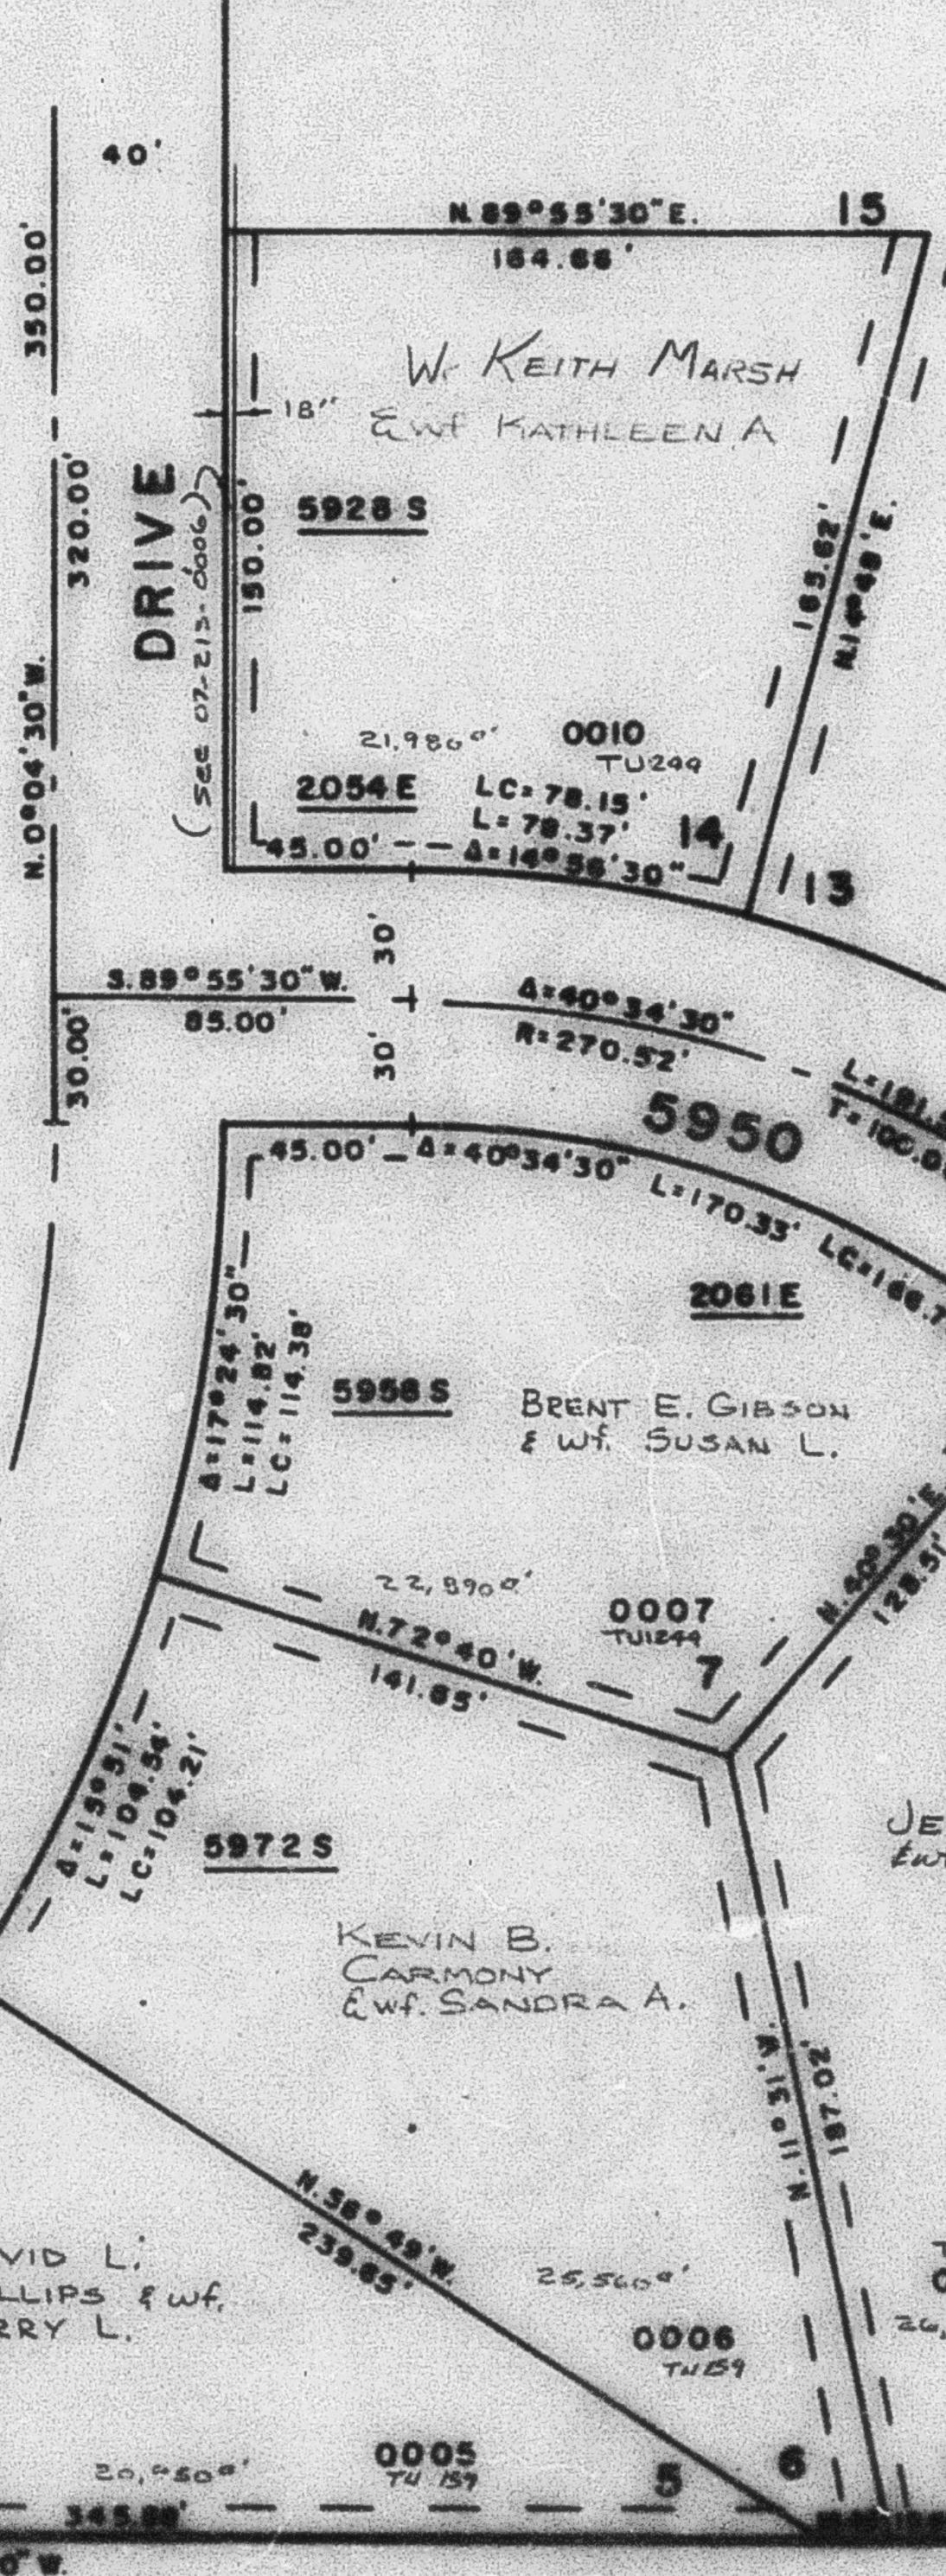

EXCEPT WHERE OTHERWISE SHOWN
ALL LOTS OWNED BY:
MOUNTAINWEST SAVINGS & LOAN

SEE PAGE 212

SEE PAGE 214

SEE PAGE 179

7' UTILITY & DRAINAGE EASEMENTS
EACH SIDE OF PROPERTY LINE AS
INDICATED BY DASHED LINES.

FOR COMPLETE ENG. DATA
SEE ORIG. SUB. PLAN IN
BOOK 50, PAGE 63